


CONSULTANT LOGO

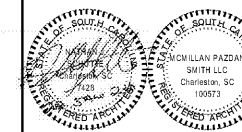

CONSULTANT LOGO

SCALE

THE OPPORTUNITY CENTER
8570 RIVERS AVE. N. CHARLESTON, SC

SHEET ISSUE

Revision Number	Revision Date	Revision Description
1	01/23/2020	Permit Set
	03/13/2020	Permit Comments

Permit Comments 03/13/2020

PRINCIPAL IN CHARGE:
PROJECT ARCHITECT:
DRAWN BY:

Approver
Checker
Author

SHEET TITLE:
**OVERALL FLOOR
PLAN**

PROJ. NO. 017348.00

SHEET NO.

A101

WALL LEGEND


- NEW WALL
- EXISTING WALL TO REMAIN
- INTERIOR PARTITION SYSTEM WITH MECH/GYP ABOVE TO REMAIN
- INTERIOR PARTITION SYSTEM WITH MECH/GYP ABOVE TO REMAIN AND STORAGE/SPACE ABOVE

GENERAL NOTES

- 1. THE INTENT OF THE WALL LAYOUT IS TO ENCLOSE EXISTING TUBE COLUMNS.
- 2. CONTRACTOR TO NOTIFY ARCHITECT DURING WALL LAYOUT ANY AND PRIOR TO INSTALLATION OF WALLS IF ANY WALLS INTENDED TO ENCLOSE COLUMNS.

C1 A300
B1 A041

A1 A300
C1 A041

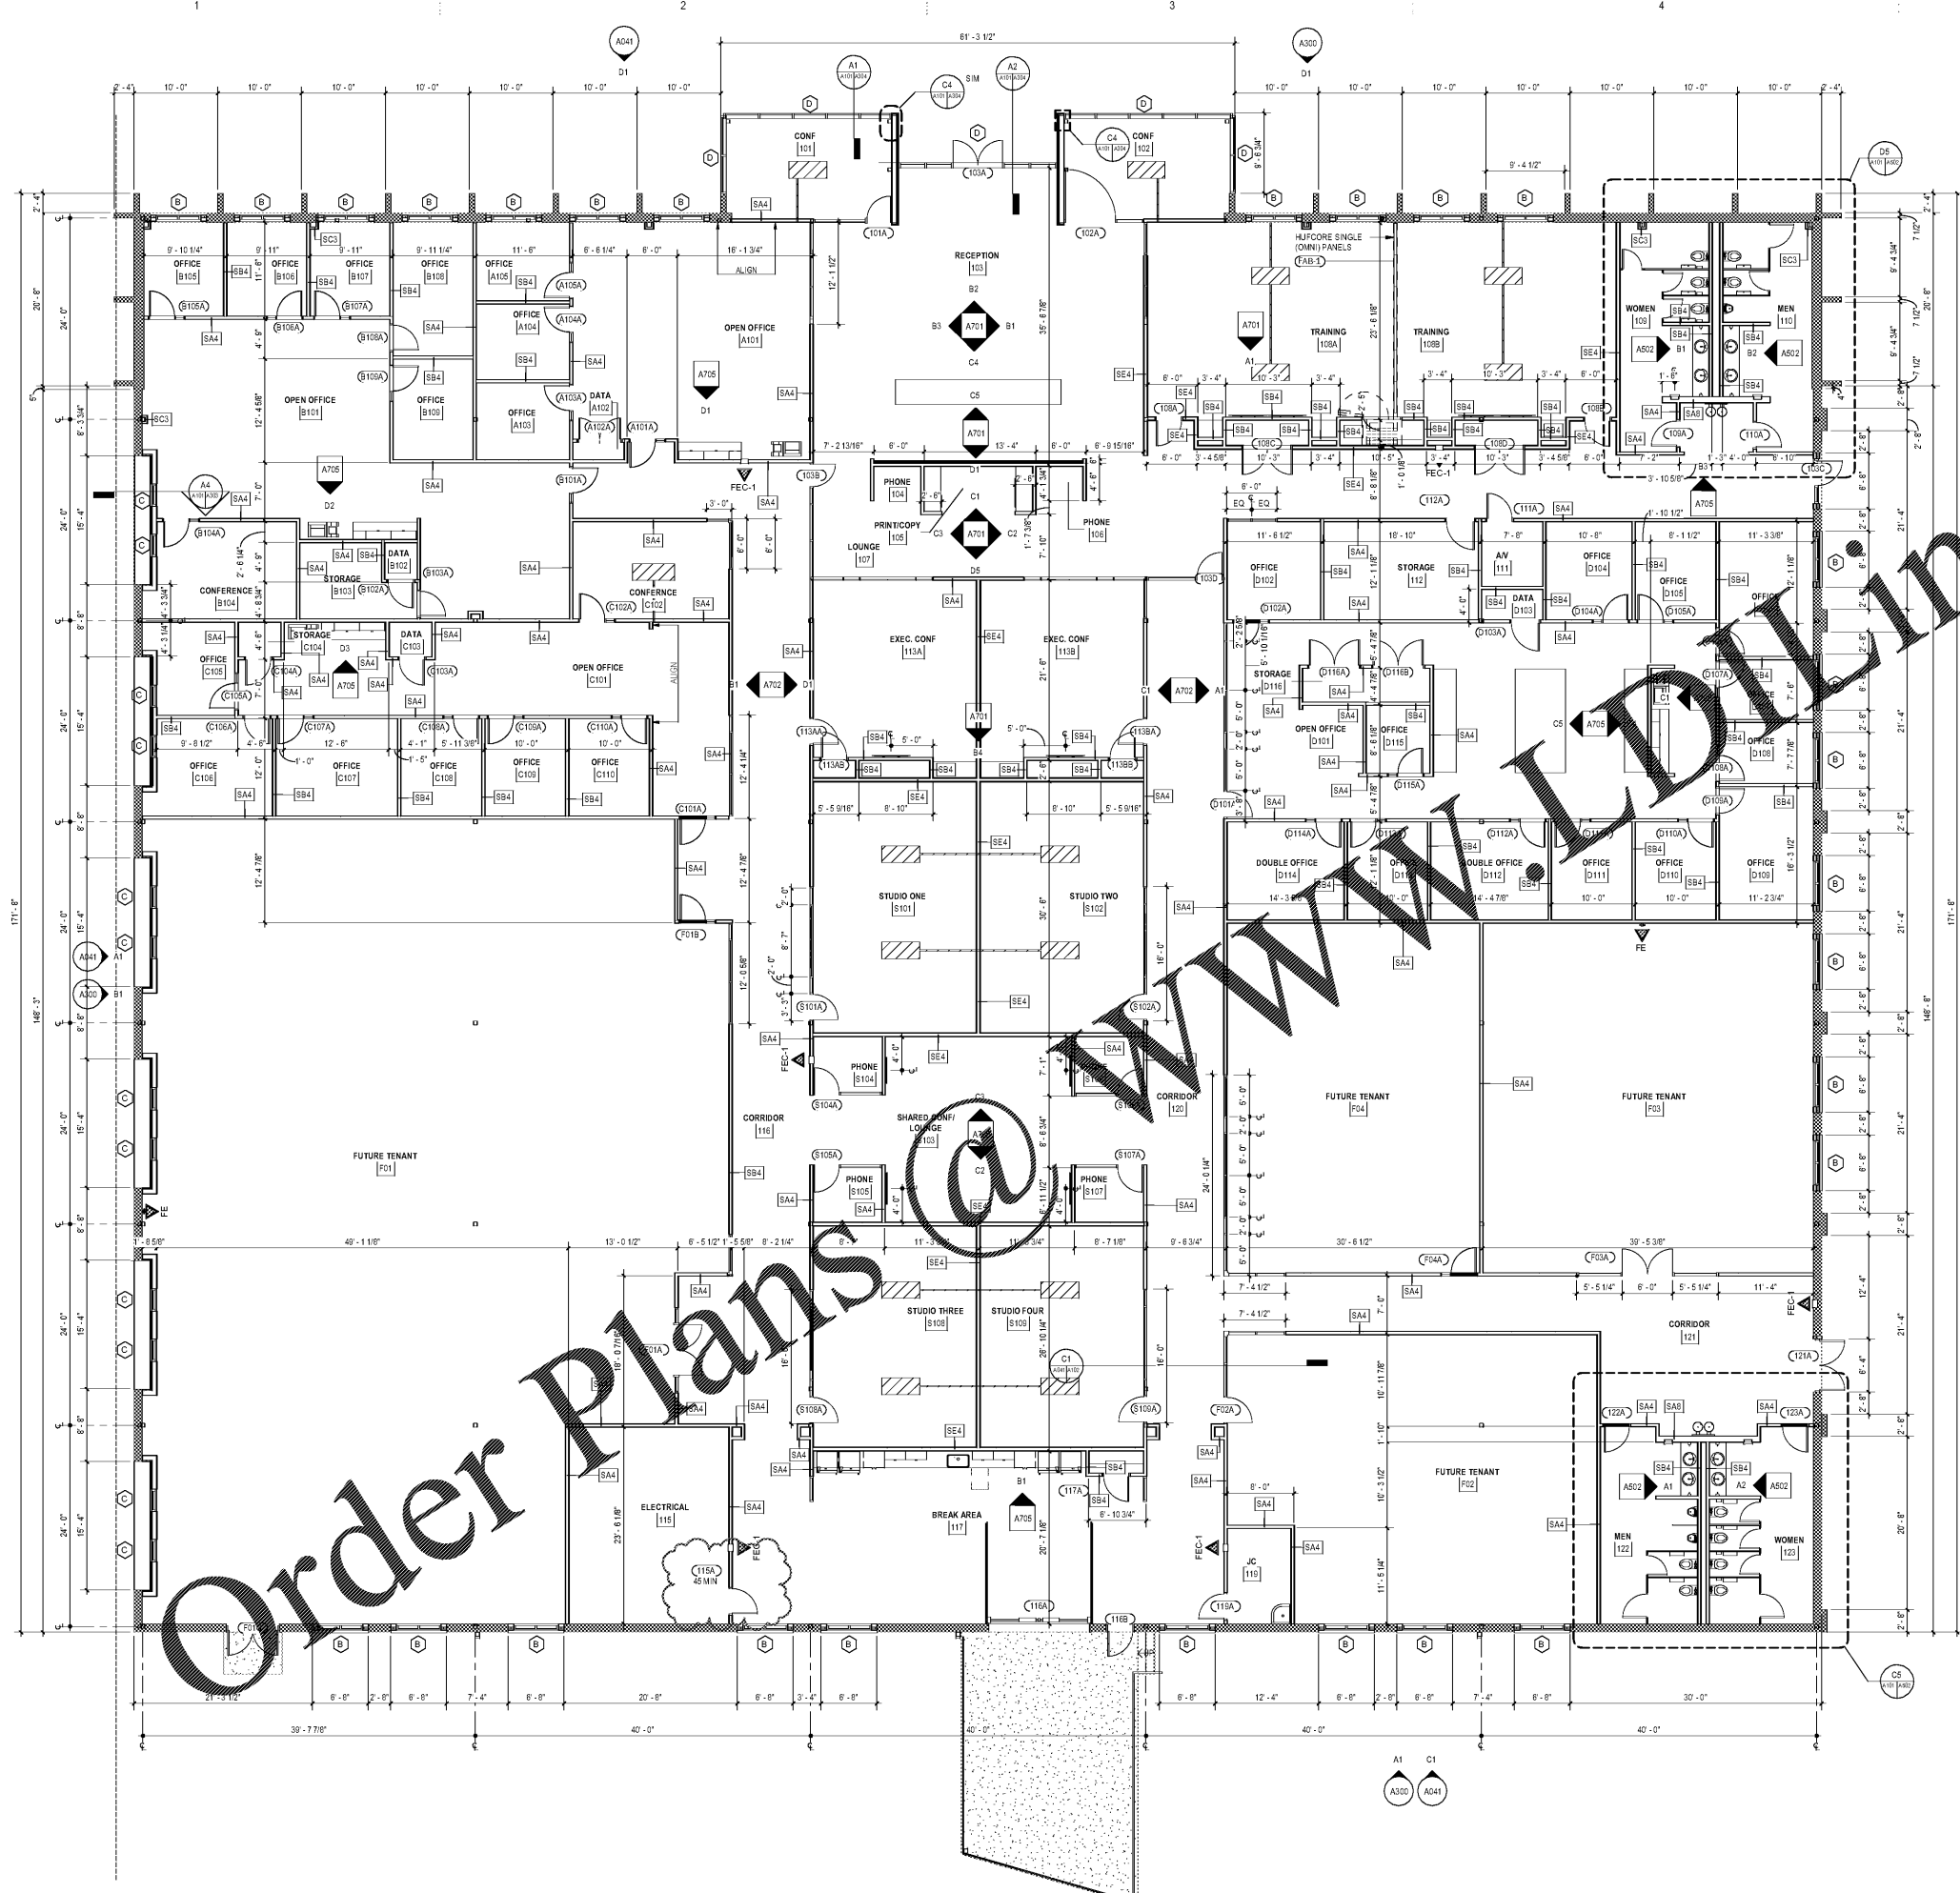

Order Plans @ www.ArchitecturalLine.com