

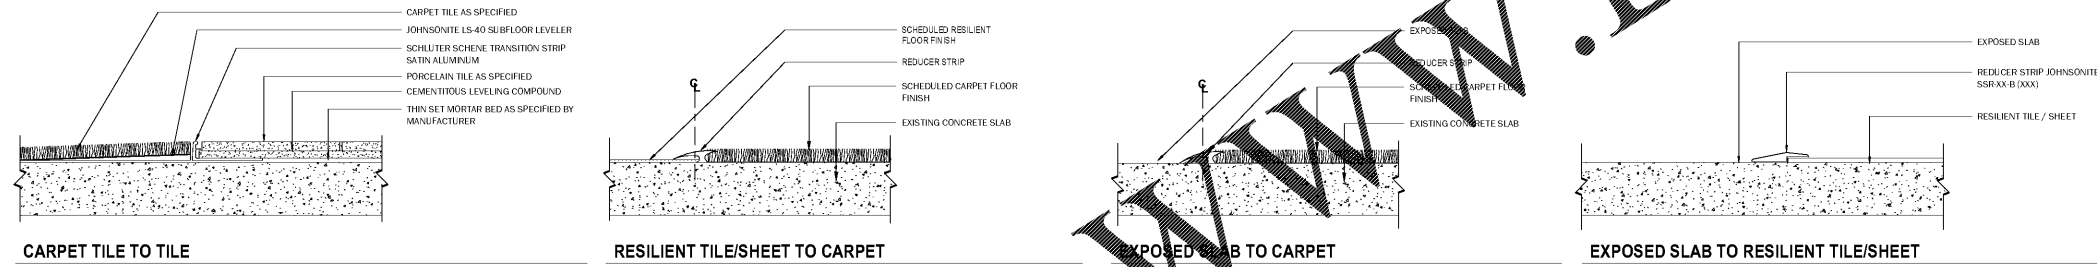


DOOR DETAILS

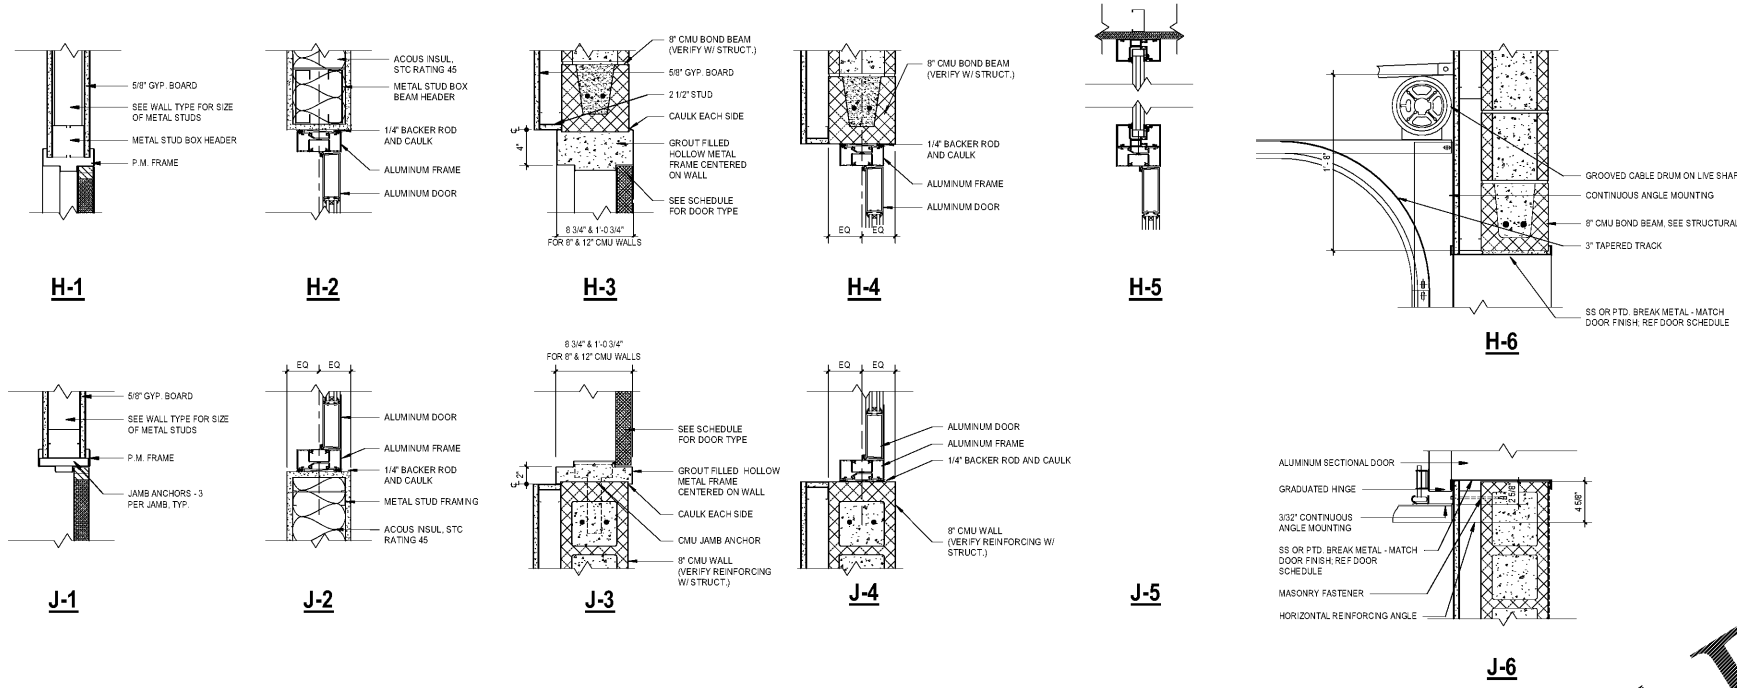

Order Plans @ [WWW.LDILine.com](http://WWW.LDILine.com)

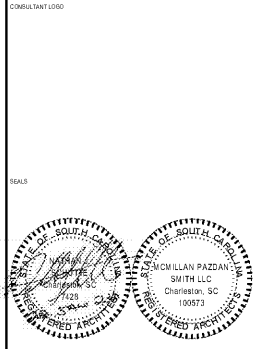

THE OPPORTUNITY CENTER  
8570 RIVERS AVE. N. CHARLESTON, SC

SHEET ISSUE

Revision Number	Revision Date	Revision Description

PRINCIPAL IN CHARGE: PROJECT ARCHITECT  
DRAWN BY:  
SHEET TITLE: DOOR DETAILS & TRANSITIONS  
PROJ. NO. 017348.00

SHEET NO. A401