




SHEET ISSUE:  
01/14/2020 Revise Set  
01/24/2020 FormB&H Set

PRINCIPAL IN CHARGE: ACT  
PROJECT ENGINEER: ACT  
DRAWN BY: RAD

SHEET TITLE:  
**WASTE AND VENT  
RENOVATION PLAN**

PROJ. NO. 017348.00  
MFS

SHEET NO.  
**P101**

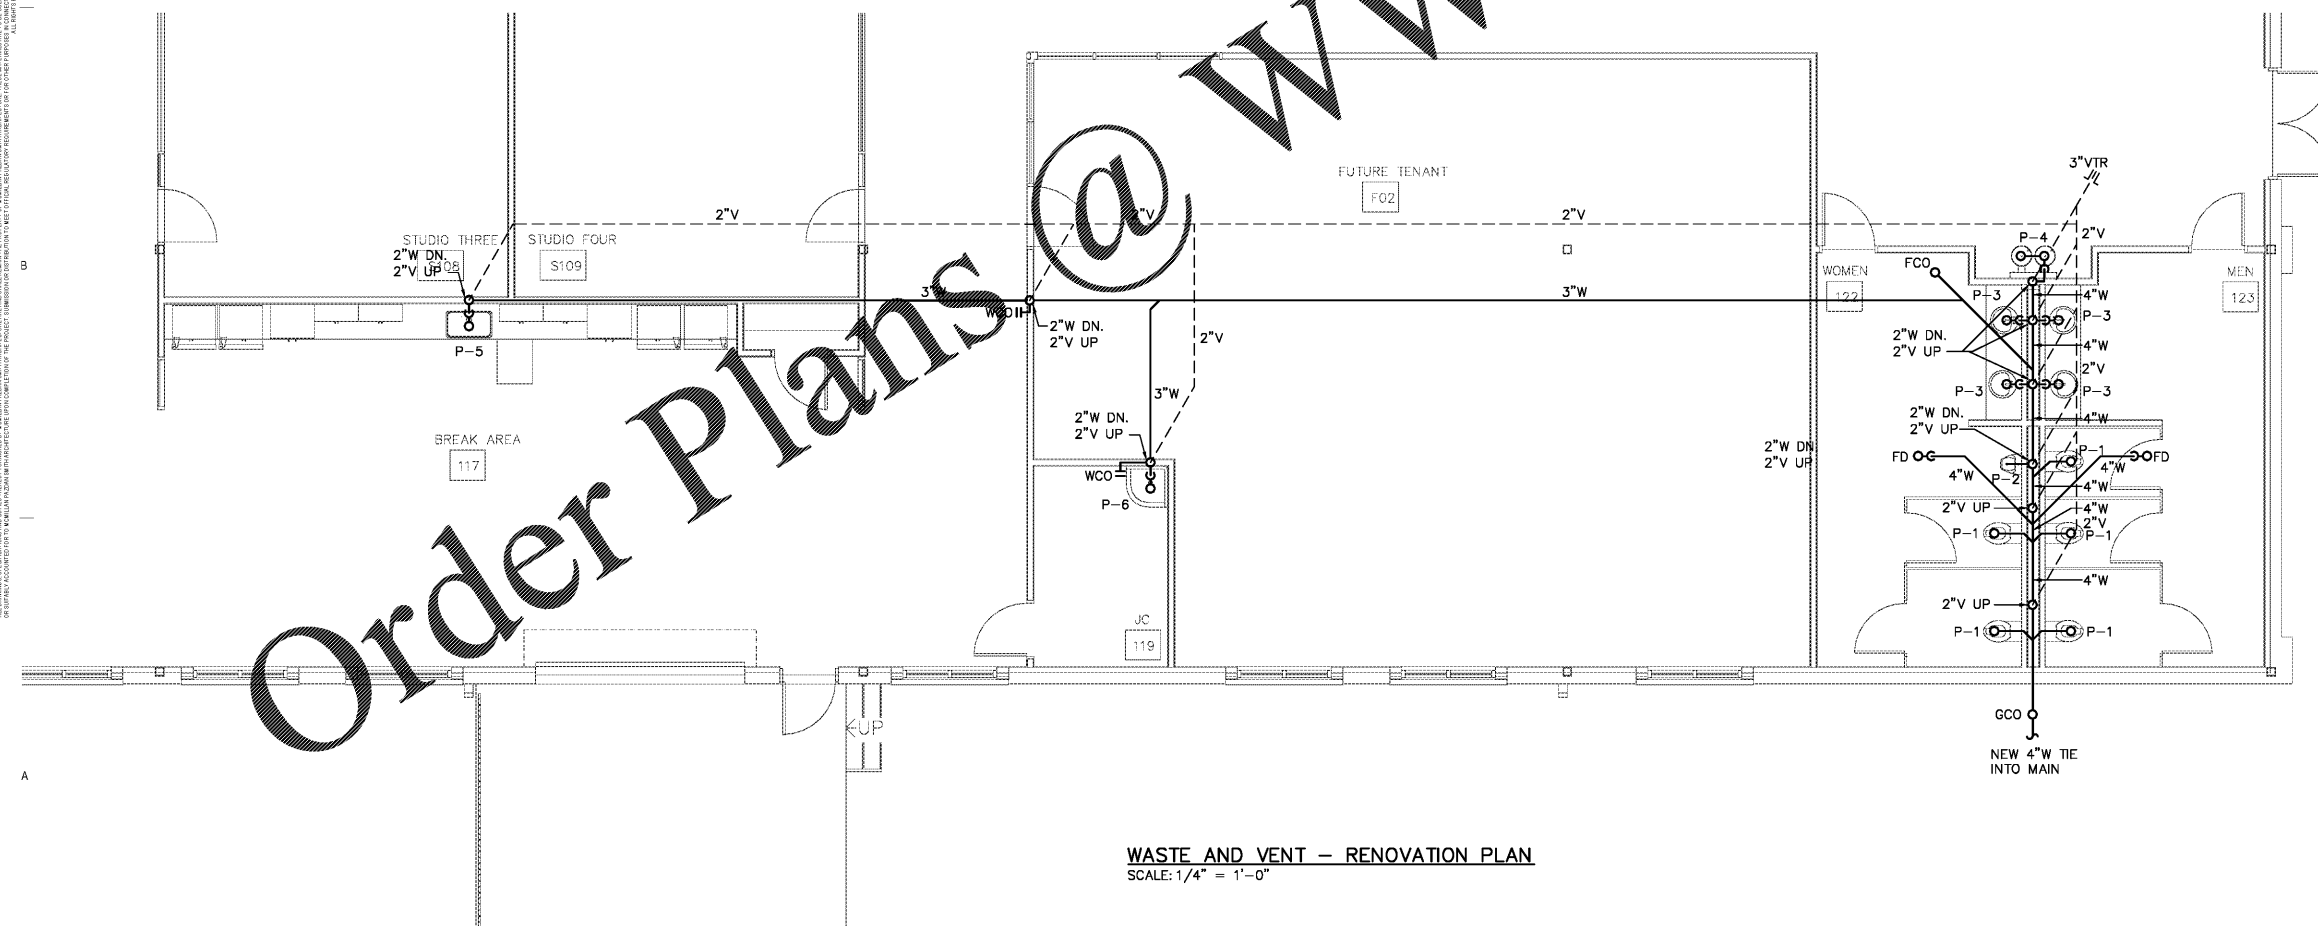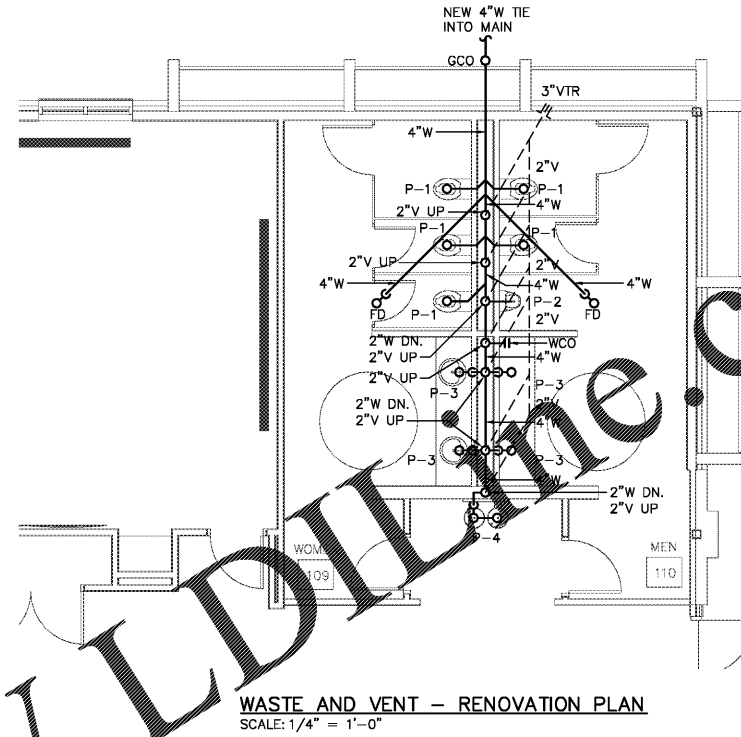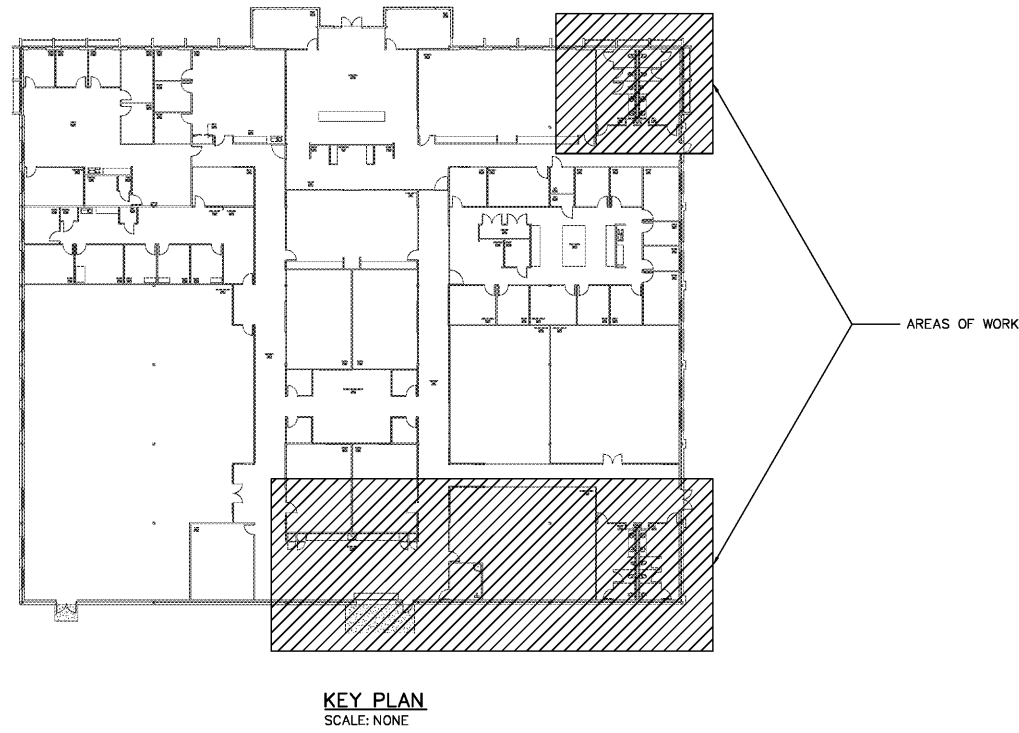

www.LDOnline.com

Order Plans @

ALL DIMENSIONS UNLESS OTHERWISE SPECIFIED ARE TO FACE UNLESS NOTED OTHERWISE. ALL WORK IS TO BE ACCORDANCE WITH THE 2018 INTERNATIONAL MECHANICAL AND PLUMBING CODE (IMC) AND THE 2018 INTERNATIONAL CODE BOOK. THE CONTRACTOR SHALL BE RESPONSIBLE FOR OBTAINING ALL NECESSARY PERMITS AND APPROVALS. 