




THE OPPORTUNITY CENTER  
8570 RIVERS AVE. N. CHARLESTON, SC

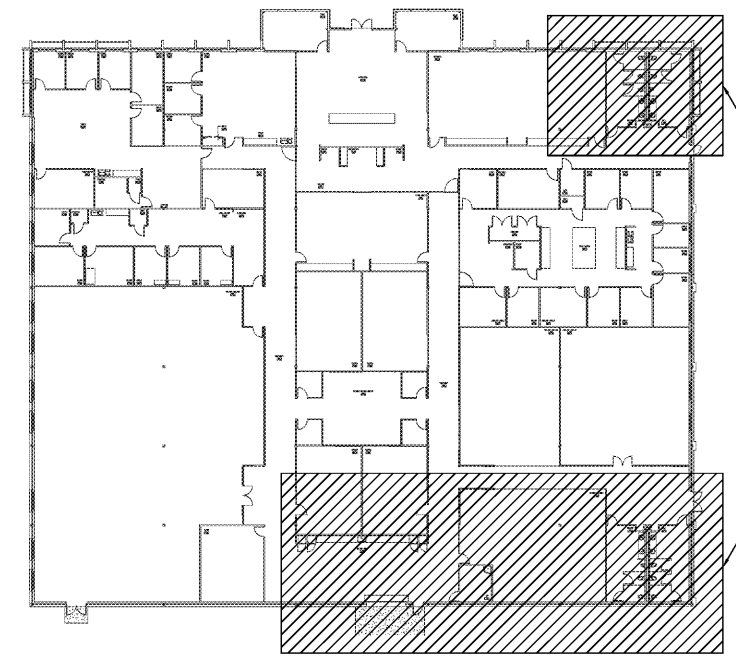

**KEY PLAN**  
SCALE: NONE

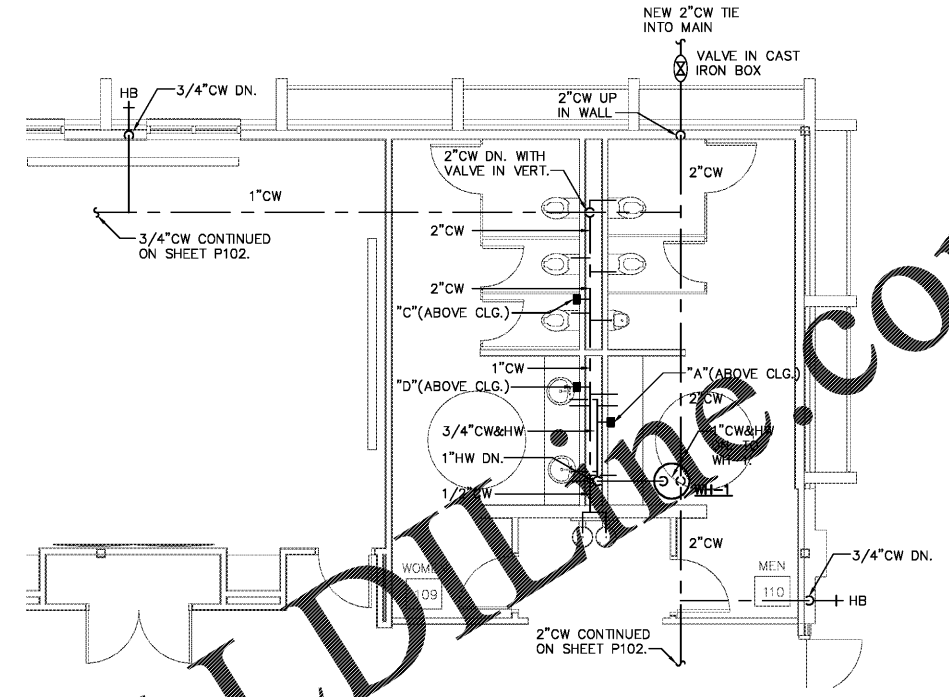

**1 DOMESTIC WATER - RENOVATION PLAN**  
SCALE: 1/4" = 1'-0"

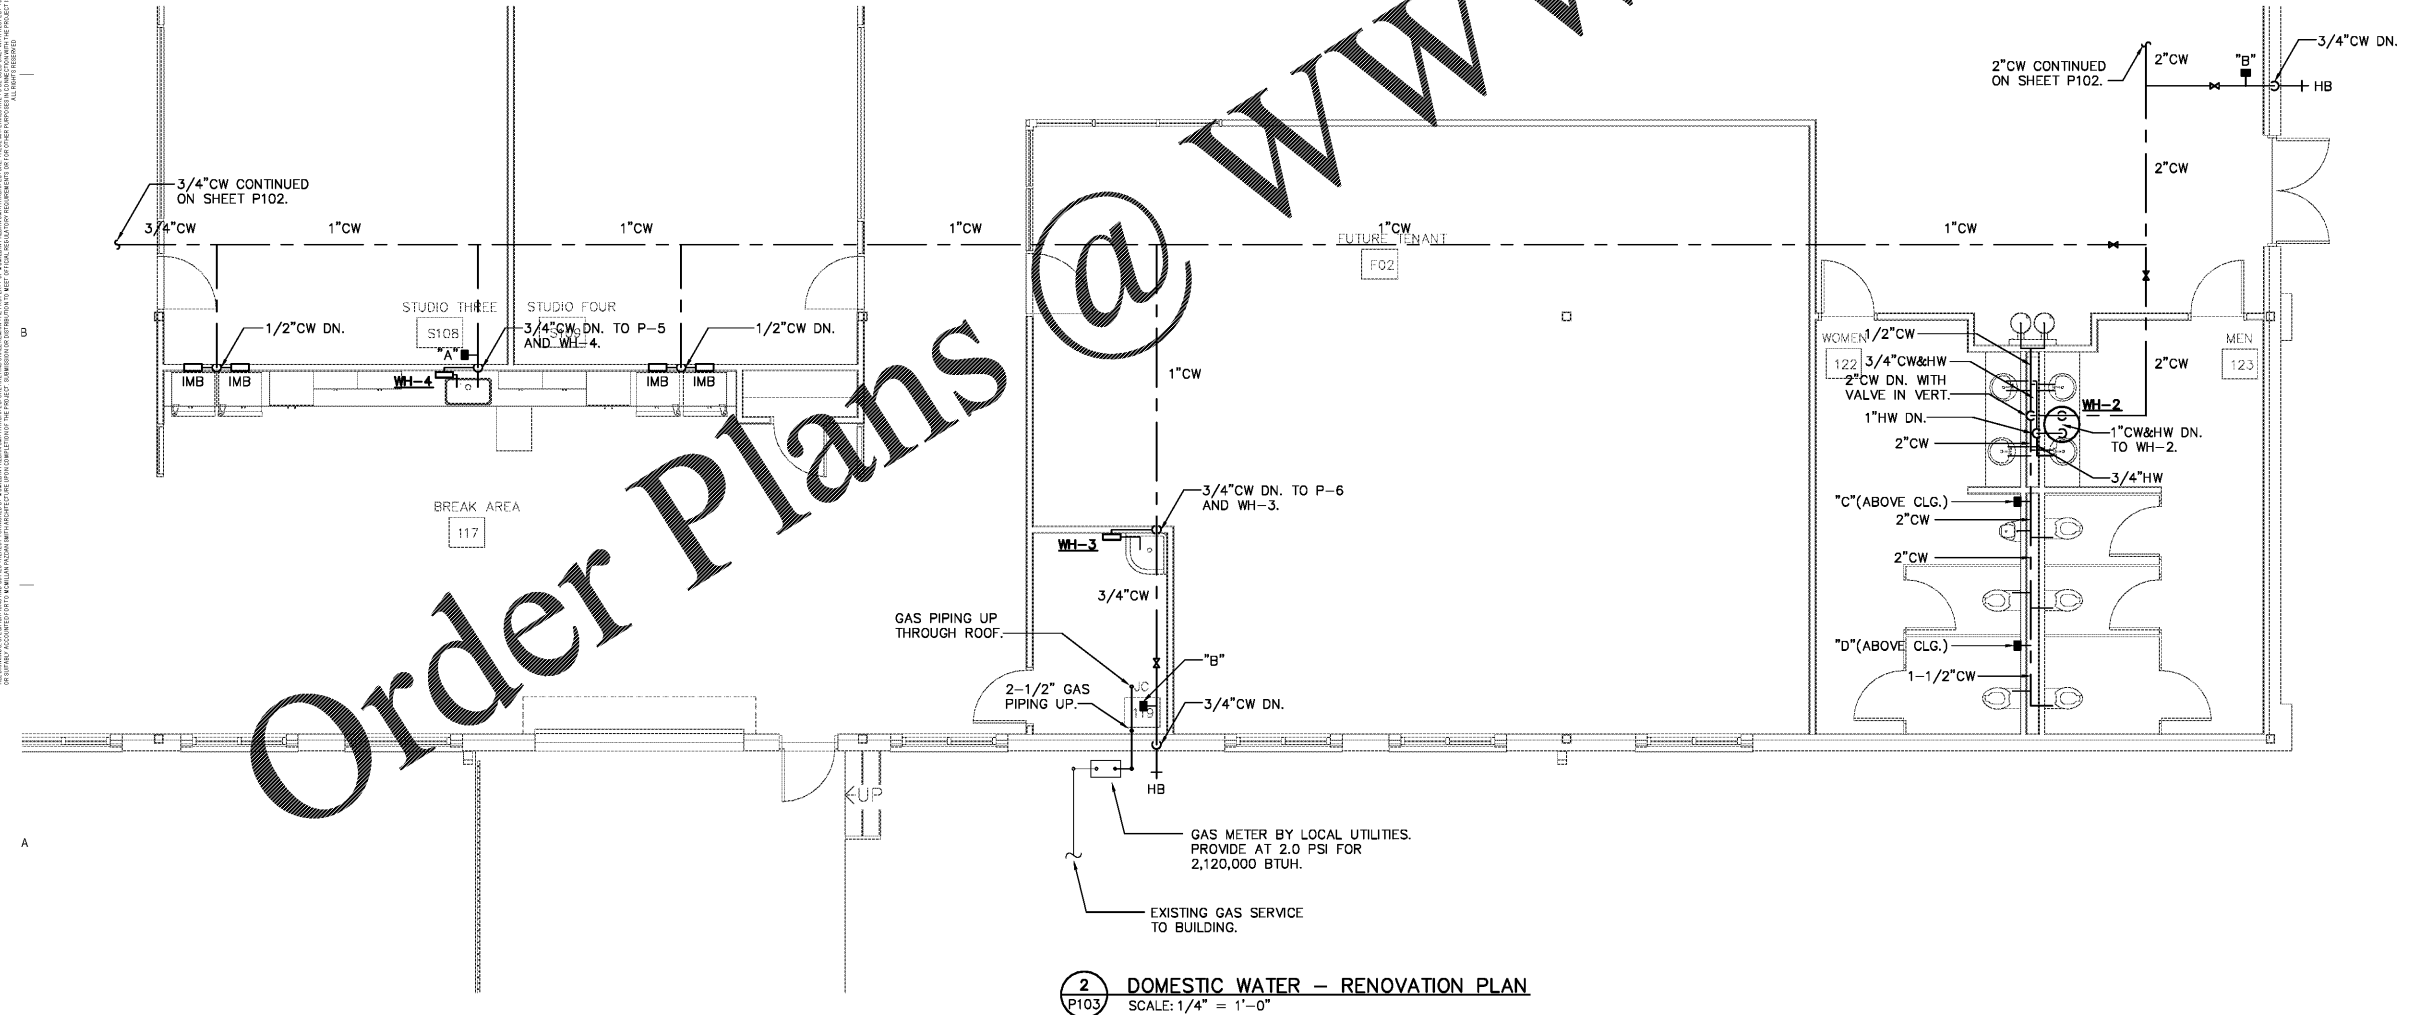

**2 DOMESTIC WATER - RENOVATION PLAN**  
SCALE: 1/4" = 1'-0"

SHEET ISSUE:  
01/14/2020 Revise Set  
01/24/2020 Permit/EH Set

PRINCIPAL IN CHARGE: ACT  
PROJECT ENGINEER: ACT  
DRAWN BY: RAD

SHEET TITLE:  
**WASTE AND VENT  
RENOVATION PLAN**

PROJ. NO. MFS 017348.00

SHEET NO.

**P103**

Order Plans @ [www.lidline.com](http://www.lidline.com)