




1 TYPE 1 ASPHALT PAVING
N.T.S.

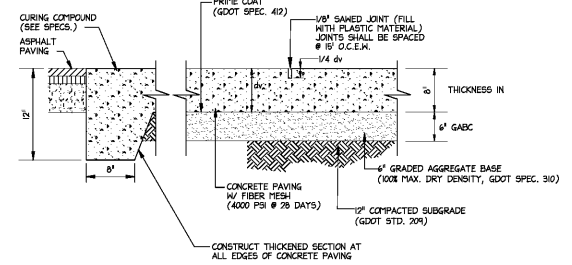


2 TYPICAL CONCRETE PAVING
N.T.S.

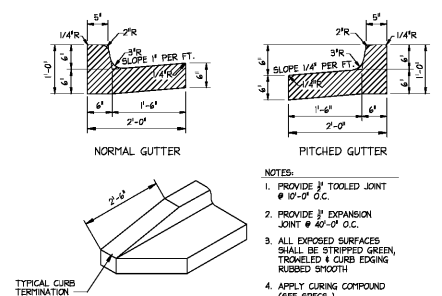


3 TYPICAL CURB & GUTTER
N.T.S.

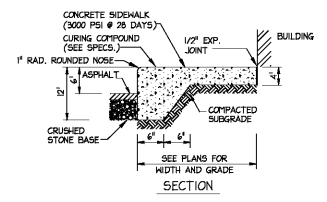


4 CONCRETE SIDEWALK W/
TURNED DOWN CURB
N.T.S.

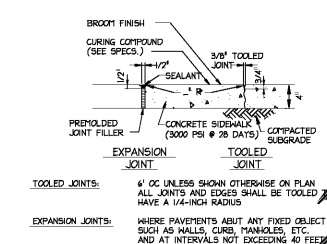


5 CONCRETE SIDEWALK AND
SIDEWALK JOINTING
N.T.S.

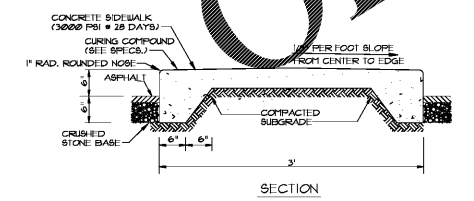


6 CONCRETE MEDIAN ISLAND
N.T.S.

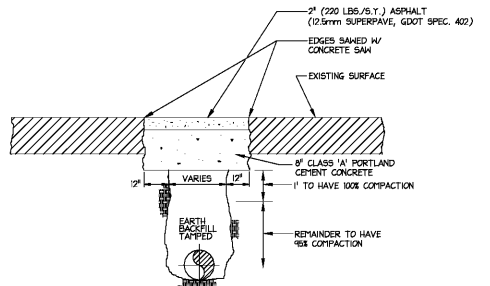


7 CLASS 'A' PAVEMENT REPLACEMENT
N.T.S.

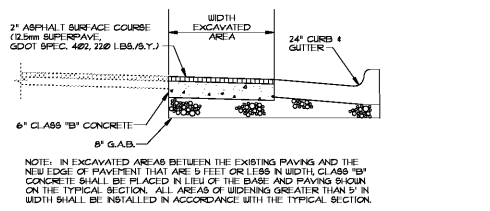


8 CLASS 'B' PAVEMENT REPLACEMENT
N.T.S.

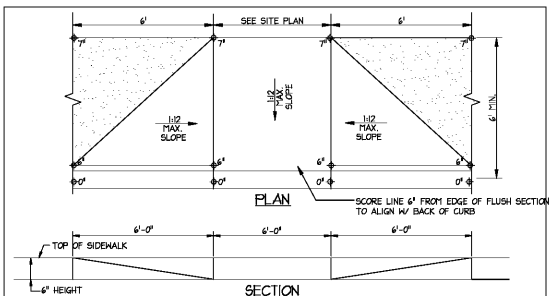


9 TYPE 1 HANDICAP RAMP
N.T.S.

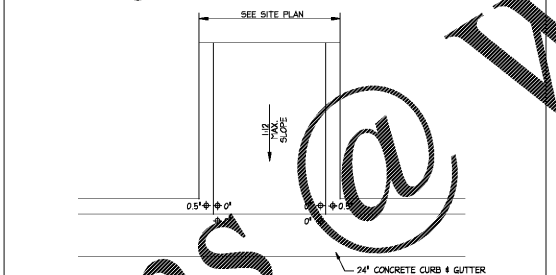


10 TYPE 2 HANDICAP RAMP
N.T.S.

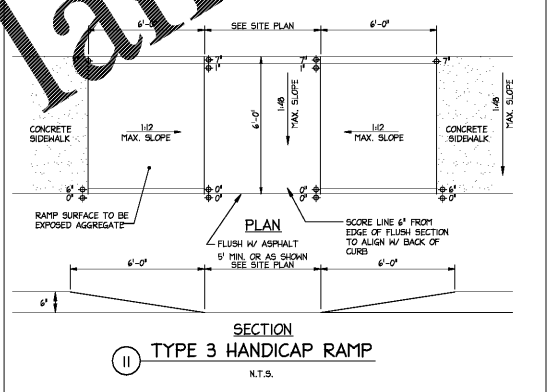


11 TYPE 3 HANDICAP RAMP
N.T.S.

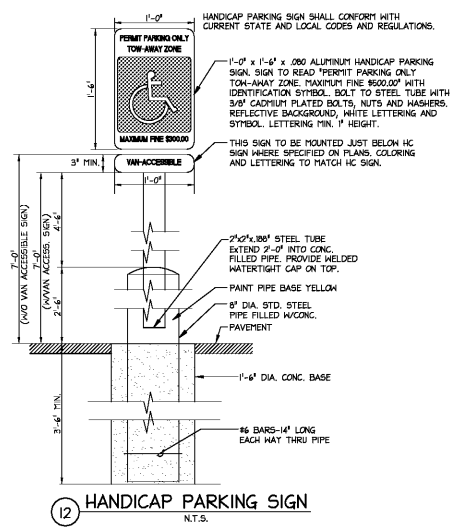


12 HANDICAP PARKING SIGN
N.T.S.

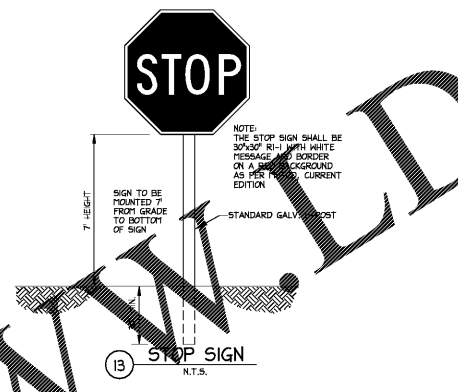


13 STOP SIGN
N.T.S.

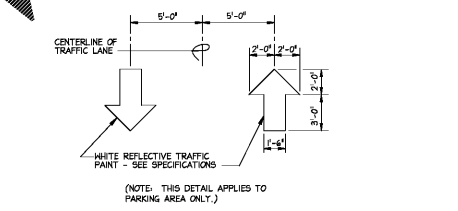

14 TRAFFIC ARROWS
N.T.S.

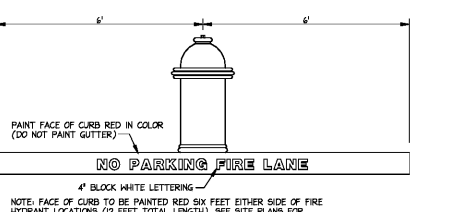

15 FIRE HYDRANT "NO PARKING"
WARNING
N.T.S.

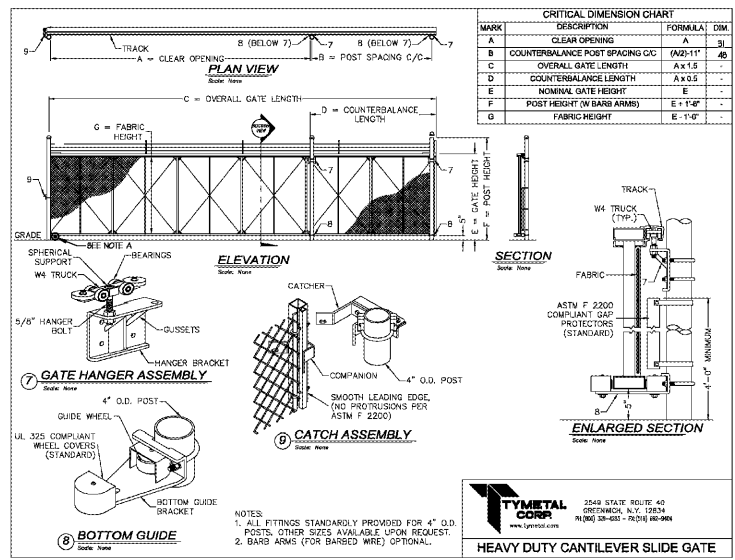

NOTES:
A. PROVIDE A SUPPORT WHEEL FOR GATE.
B. CONTRACTOR TO FURNISH AND INSTALL AN ELECTRIC GATE OPERATOR FOR GATE AT ENTRY DRIVE. REFER TO SPEC. SECTION 32313-CHAIN LINK FENCES AND GATES FOR ADDITIONAL REQUIREMENTS.

16 CANTILEVERED GATE
N.T.S.

REVISIONS/ISSUANCES		
NO.	DATE	DESCRIPTION



Key when before
Call before you dig.

KEY PLAN



6310 Pender Road, Suite 200
Macon, GA 31210
(478) 219-2600



LEAD IDENTIFIED
DESIGN PROFESSIONAL #2001
ISSUED: 11/2017 EXPIRES: 11/2020



Manley Spangler Smith Architects
A Professional Corporation

525 East Taylor St.
P.O. Box 880
Cuthbert, Georgia 30224
Office 770.277.3473
Fax 770.226.3442

PROJECT:
**HENRY COUNTY SCHOOLS-
DISTRIBUTION CENTER**

CLIENT:
**HENRY COUNTY BOARD
OF EDUCATION**

SHEET TITLE:
**MISCELLANEOUS
SITE DETAILS**

© 2020 Manley Spangler Smith Architects, PC
PROJECT NUMBER: 2018027

DATE: 08.13.20
SCALE: AS SHOWN

DRAWN BY: BCS
CHECKED BY: DLC

SHEET NO.:
C7.1