

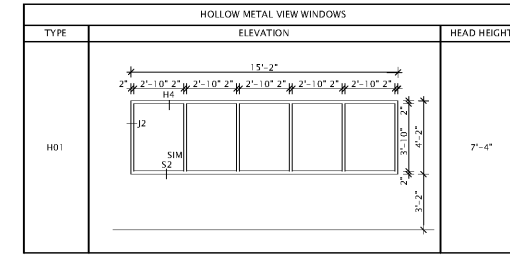


SEE SHEET A6.12 FOR TOP-HUNG SLIDING WINDOW AT OPEN OFFICE MILLWORK

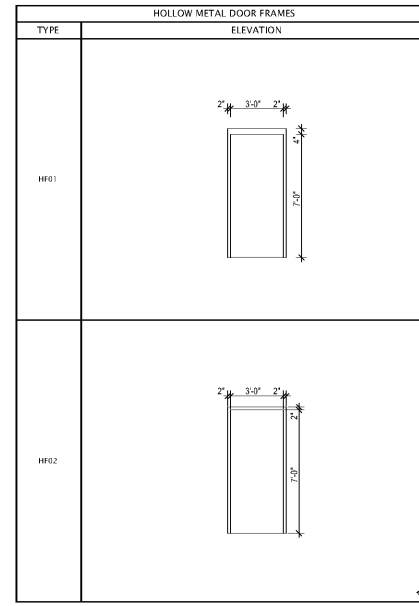


SEE SHEET A6.12 FOR H.M. FRAME AT RECEP. MILLWORK


- H.M. GENERAL NOTES:**
- OVERALL FRAME DIMENSIONS FOR EXTERIOR FRAMES REPRESENT THE CLEAR PRIMARY OPENING DIMENSIONS. CONTRACTOR SHALL ALLOW FOR A 3/8" JOINT AROUND PERIMETER OF FRAME.
 - IN ALL HOLLOW METAL WINDOW FRAMES SO THAT THE APPLIED GLAZING STOPS ARE LOCKED ON THE CORRIDOR OR NON-SECURE SIDE OF THE FRAME.
 - ALL METALS IN RATED WALLS SHALL BE RATED AS REQUIRED TO MEET OPENING PROTECTION REQUIREMENTS OF IBC 2006 ED.
 - ALL VIEW WINDOWS, SIDE LITES OR TRANSOMS WHICH OCCUR IN A FIRE RATED WALL OR DOOR FRAME SHALL HAVE FIRE RATED SAFETY GLAZING.
 - H.M. FRAME DEPTHS SHALL CORRESPOND TO ADJOINING WALL THICKNESSES. REFER TO PLANS AND PARTITION SCHEDULE FOR WALL THICKNESSES. H.M. FRAMES WHICH DO NOT CORRESPOND TO A WALL THICKNESS SHALL HAVE A DEPTH OF 6 3/4" (I.E., HOLLOW METAL FRAMES IN EXTERIOR WALLS)

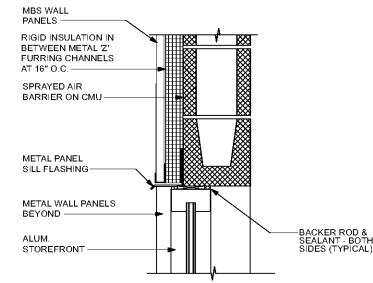


AH1
SCALE: 1 1/2" = 1'-0"

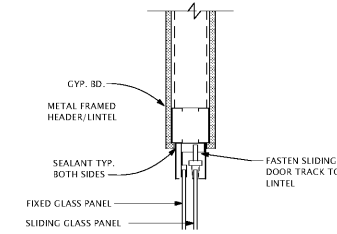


AH2
SCALE: 1 1/2" = 1'-0"

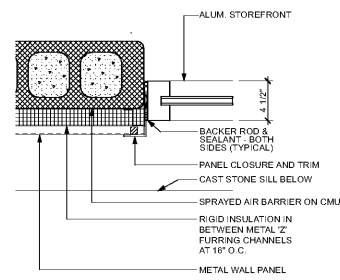


AJ1
SCALE: 1 1/2" = 1'-0"

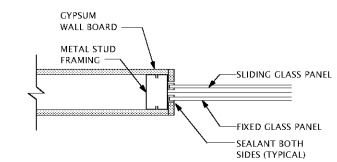


AJ2
SCALE: 1 1/2" = 1'-0"

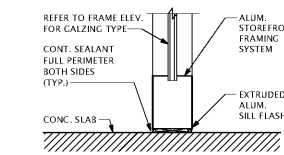


AS1
SCALE: 1 1/2" = 1'-0"

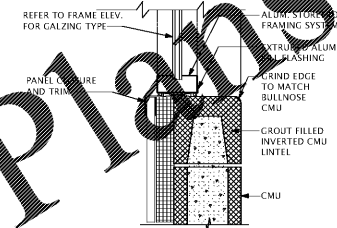


AS2
SCALE: 1 1/2" = 1'-0"

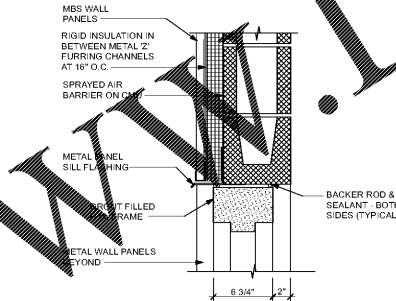


H1
SCALE: 1 1/2" = 1'-0"

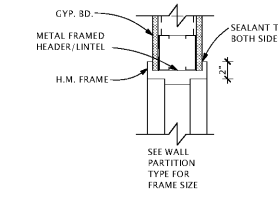


H2
SCALE: 1 1/2" = 1'-0"

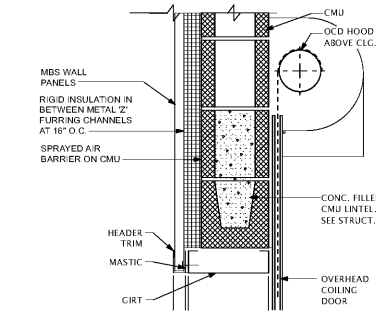


H3
SCALE: 1 1/2" = 1'-0"

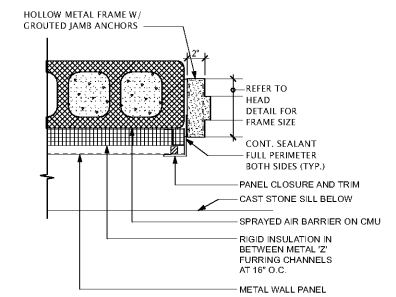


J1
SCALE: 1 1/2" = 1'-0"

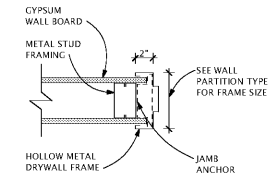


J2
SCALE: 1 1/2" = 1'-0"

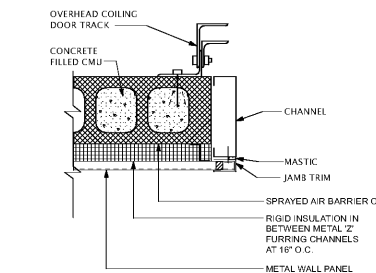

J3
SCALE: 1 1/2" = 1'-0"

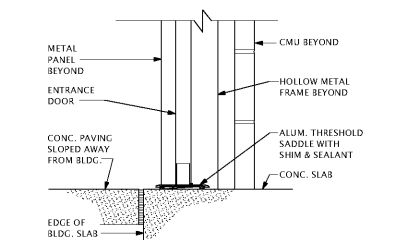

S1
SCALE: 1 1/2" = 1'-0"

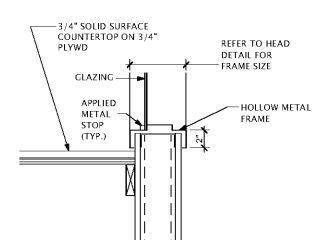

S2
SCALE: 1 1/2" = 1'-0"

Order Plans @ WWW.LDILine.com

REVISIONS/ISSUANCES		
NO.	DATE	DESCRIPTION



Manley Spangler Smith Architects
A Professional Corporation

525 East Taylor St.
P.O. Box 880
Goff, Georgia 30224
Office 770.227.5473
Fax 770.228.3442

PROJECT:

HENRY COUNTY SCHOOLS - DISTRIBUTION CENTER

CLIENT:
HENRY COUNTY BOARD OF EDUCATION

SHEET TITLE:
HOLLOW METAL FRAME AND ALUMINUM FRAME ELEVATIONS & DETAILS

© 2020 Manley Spangler Smith Architects, PC
PROJECT NUMBER: 201827
DATE: 08.13.20
SCALE: AS NOTED
DRAWN BY: JS, LT
CHECKED BY: RV

SHEET NO.: **A2.12**