




1 SIGN TYPE "A"  
SCALE: 6" = 1'-0"

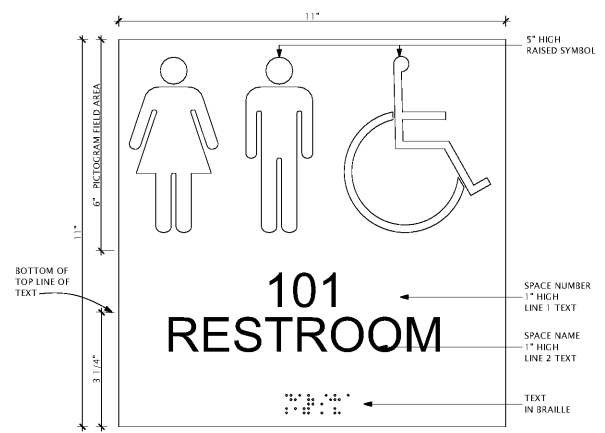


2 SIGN TYPE "B3"  
SCALE: 6" = 1'-0"

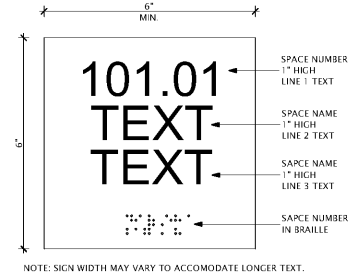

3 SIGN TYPE "C"  
SCALE: 6" = 1'-0"

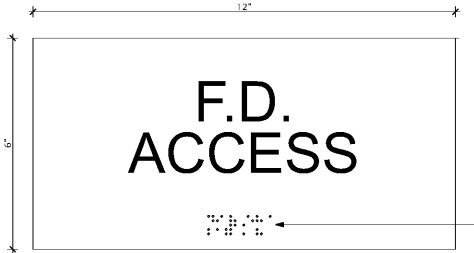

4 SIGN TYPE "D"  
SCALE: 6" = 1'-0"

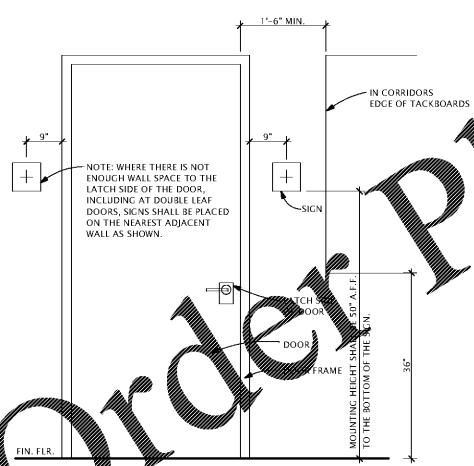

SIGNAGE MOUNTING DETAIL  
SCALE: 6" = 1'-0"

SIGN SCHEDULE						
LOCATION DOOR NO.	SIGN TYPE	TEXT LINE 1	TEXT LINE 2	TEXT LINE 3	ENGRAVED INSERT STRIP	REMARKS
A01	C	135	WAREHOUSE	CHECK-IN		ALSO PROVIDE SIGN TYPE D. MOUNT BOTH SIGNS ON THE EXTERIOR OF THE BUILDING
A02	C	120	OPEN	OFFICE		
A03	C	119	SPRINKLER	RISER		MOUNT ON EXTERIOR OF BUILDING
A04	C	122	MAIN	ELECTRICAL		
A05	B3	121	RESTROOM			
A06	B3	123	RESTROOM			
A07	C	124	HOUSEKEEPING			
A08	C	125	LAUNDRY			
A09	C	126	MECHANICAL			
A10	C	122	MAIN	ELECTRICAL		MOUNT ON EXTERIOR OF BUILDING
A11		127	ENGRAVING			
A12	D					MOUNT ON EXTERIOR OF BUILDING
A13	D					MOUNT ON EXTERIOR OF BUILDING
A14	D					MOUNT ON EXTERIOR OF BUILDING
A15	NO SIGN					
A16	NO SIGN					
A17	A	101				
A18	A	103				
A19	C	102	STORAGE			
A20	B3	9	RESTROOM			
A21			WAITING ROOM			
A22	B3	110	RESTROOM			
A23	A	107				
A24	A	109				
A25		111				
A26		114	MECHANICAL			
A27	A	117				
A28	A	117				
A29	NO SIGN					
A30	D					MOUNT ON EXTERIOR OF BUILDING
A31	C	116	DATA			
A32	A	106				CONFERENCE
A33	NO SIGN					
A34	A	106				CONFERENCE
A35	C	104	BREAK ROOM			
A36	C	104	BREAK ROOM			
A37	D					MOUNT ON EXTERIOR OF BUILDING
A38	D					MOUNT ON EXTERIOR OF BUILDING
A39	D					MOUNT ON EXTERIOR OF BUILDING
A40	NO SIGN					
A41	NO SIGN					
A42	D					MOUNT ON EXTERIOR OF BUILDING
A43	NO SIGN					
A44	NO SIGN					
A45	NO SIGN					
A46	NO SIGN					
A47	NO SIGN					
A48	NO SIGN					
A49	NO SIGN					
WORK ROOM	C	112	WORK ROOM			MOUNT ADJACENT TO C.O.

REVISIONS/ISSUANCES		
NO.	DATE	DESCRIPTION



**Manley Spangler Smith Architects**  
A Professional Corporation

525 East Taylor St.  
P.O. Box 883  
Goffville, Georgia 30224  
Office 770.227.5473  
Fax 770.228.3442

PROJECT:  
**HENRY COUNTY SCHOOLS - DISTRIBUTION CENTER**

CLIENT:  
HENRY COUNTY BOARD OF EDUCATION

SHEET TITLE:  
SIGN SCHEDULE

© 2020 Manley Spangler Smith Architects, PC  
PROJECT NUMBER: 201827  
DATE: 08.13.20  
SCALE: AS NOTED  
DRAWN BY: JS, LT  
CHECKED BY: RV

SHEET NO.: **A2.13**