


COPYRIGHT NOTICE
This drawing is the property of the above referenced Professional and is not to be used for any purpose other than the specific project and site named herein, and cannot be reproduced in any manner without the express written permission from the Professional.

ISSUE RECORD

DATE	REV.	DESCRIPTION
05/20/2020		PERMIT SUBMISSION SET
06/07/2020	1	OUT TO BID SET



PROFESSIONAL SEAL

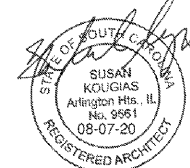

PROFESSIONAL IN CHARGE
SUSAN NELSON KOUGAS

PROJECT MANAGER
JOHN NASHED

QUALITY CONTROL
CHRIS CERBO

DRAWN BY
SS

PROJECT NAME

MURPHY EXPRESS

MURPHY OIL CONVENIENCE STORE

4400 AUGUSTA RD & OAK DR,
LEXINGTON
SOUTH CAROLINA 29073



1801 Rockdale Industrial Blvd.
Conyers, Georgia 30012
Voice: (800) 368-6385
Fax: (770) 408-6037

FMS JOB NUMBER
C20M100061
FMS MODEL NUMBER
XXXXXX


PROJECT NUMBER
20181975.5

SHEET TITLE

SECTION

SHEET NUMBER

E6

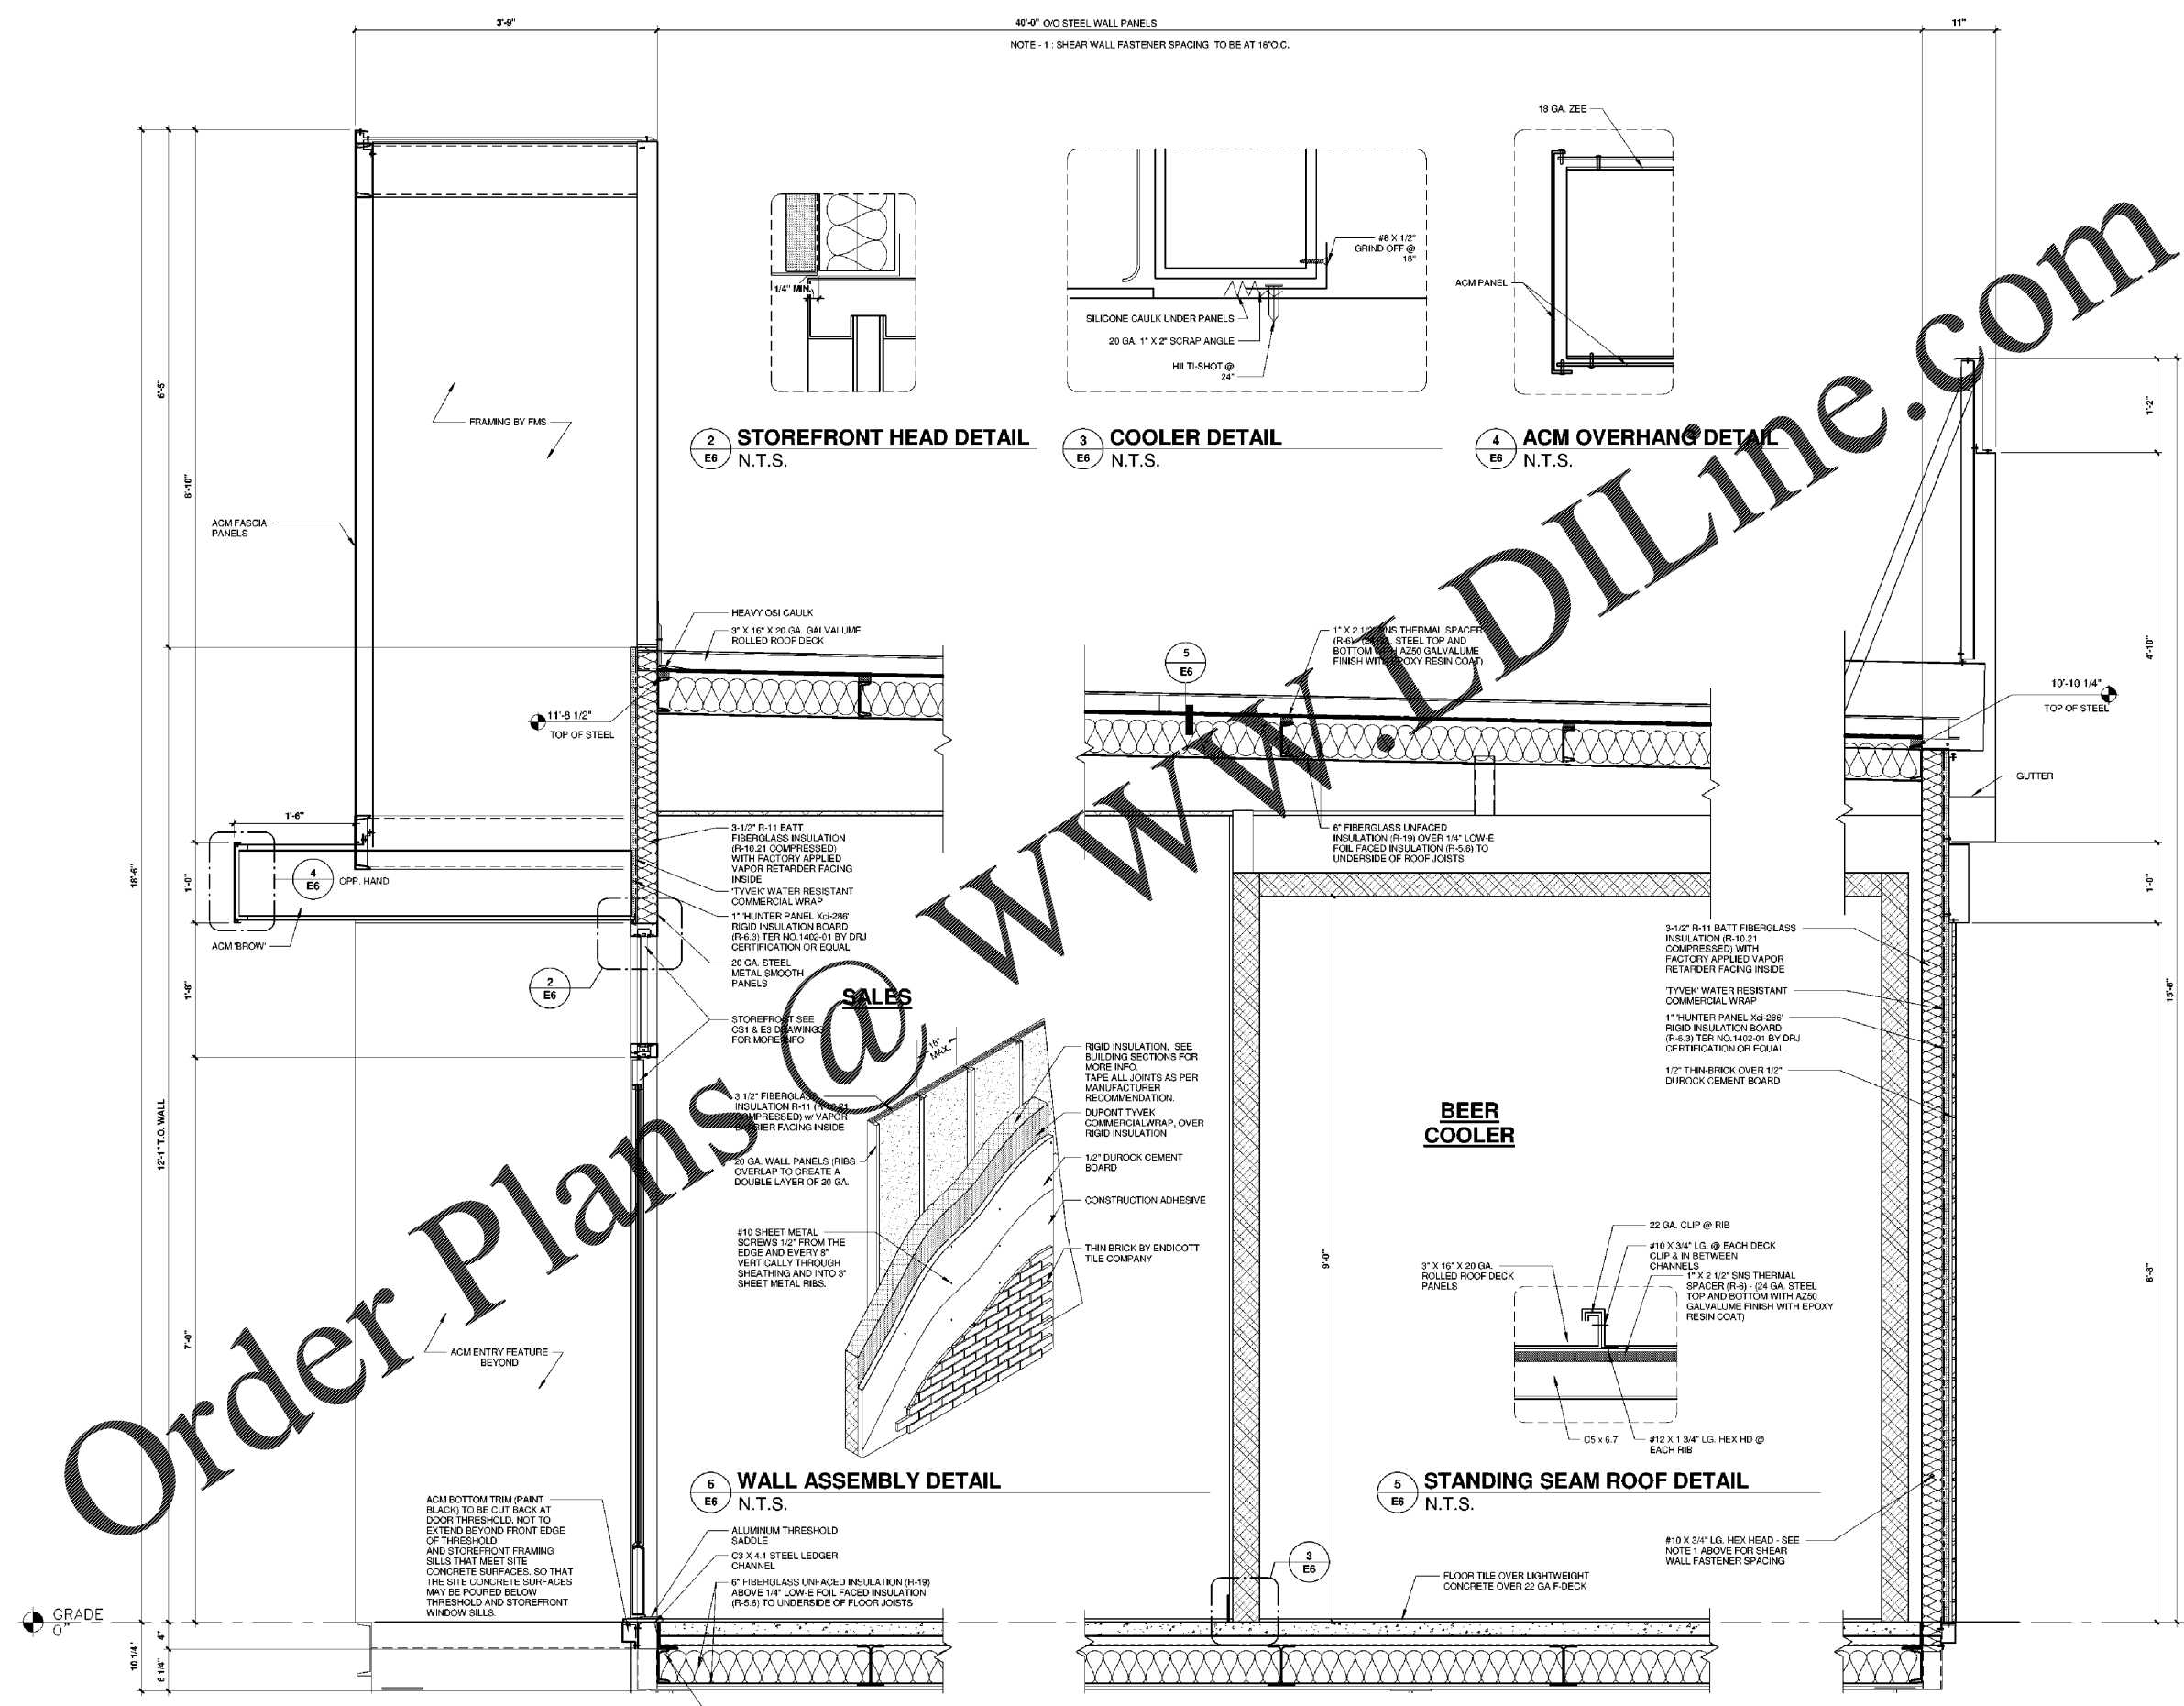

1 SECTION
1" = 1'-0"

2 STOREFRONT HEAD DETAIL
E6 N.T.S.

3 COOLER DETAIL
E6 N.T.S.

4 ACM OVERHANG DETAIL
E6 N.T.S.

6 WALL ASSEMBLY DETAIL
E6 N.T.S.

5 STANDING SEAM ROOF DETAIL
E6 N.T.S.

Order Plans @ WWW.LDILine.com

SALES

P:\Users\jfarlow\OneDrive\Documents\2018\2018-06-07\Murphy\20181975.5.dwg (1) - 2020 Building 12.0.mxd