


**COPYRIGHT NOTICE**  
This drawing is the property of the above referenced Professional and is not to be used for any purpose other than the specific project and site named herein, and cannot be reproduced in any manner without the express written permission from the Professional.

**ISSUE RECORD**

| DATE       | REV. | DESCRIPTION           |
|------------|------|-----------------------|
| 05/20/2020 |      | PERMIT SUBMISSION SET |
| 06/07/2020 | 1    | OUT TO BID SET        |



**PROFESSIONAL SEAL**

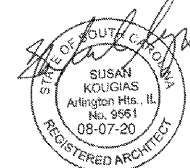

**PROFESSIONAL IN CHARGE**  
SUSAN NELSON KOUGAS

**PROJECT MANAGER**  
JOHN NASHED

**QUALITY CONTROL**  
CHRIS CERBO

**DRAWN BY**  
SS

**PROJECT NAME**

**MURPHY EXPRESS**

**MURPHY OIL CONVENIENCE STORE**

4400 AUGUSTA RD & OAK DR,  
LEXINGTON  
SOUTH CAROLINA 29073

**FREY MOSS**  
STRUCTURE

1801 Rockdale Industrial Blvd.  
Conyers, Georgia 30012  
Voice: (800) 365-5385  
Fax: (770) 405-6037

FMS JOB NUMBER  
C20M100001  
FMS MODEL NUMBER  
XXXXXX

**PROJECT NUMBER**  
20181975.5


**SHEET TITLE**

**SECTION (ALTERNATE)**

**SHEET NUMBER**

**E7a**

P:\Users\JDF\MyCAD\Documents\2018\2018-05-07\Murphy\2018-05-07\Murphy.dwg, 10:11:11 AM, 11/01/2019, 11:00:00 AM, 11/01/2019, 11:00:00 AM

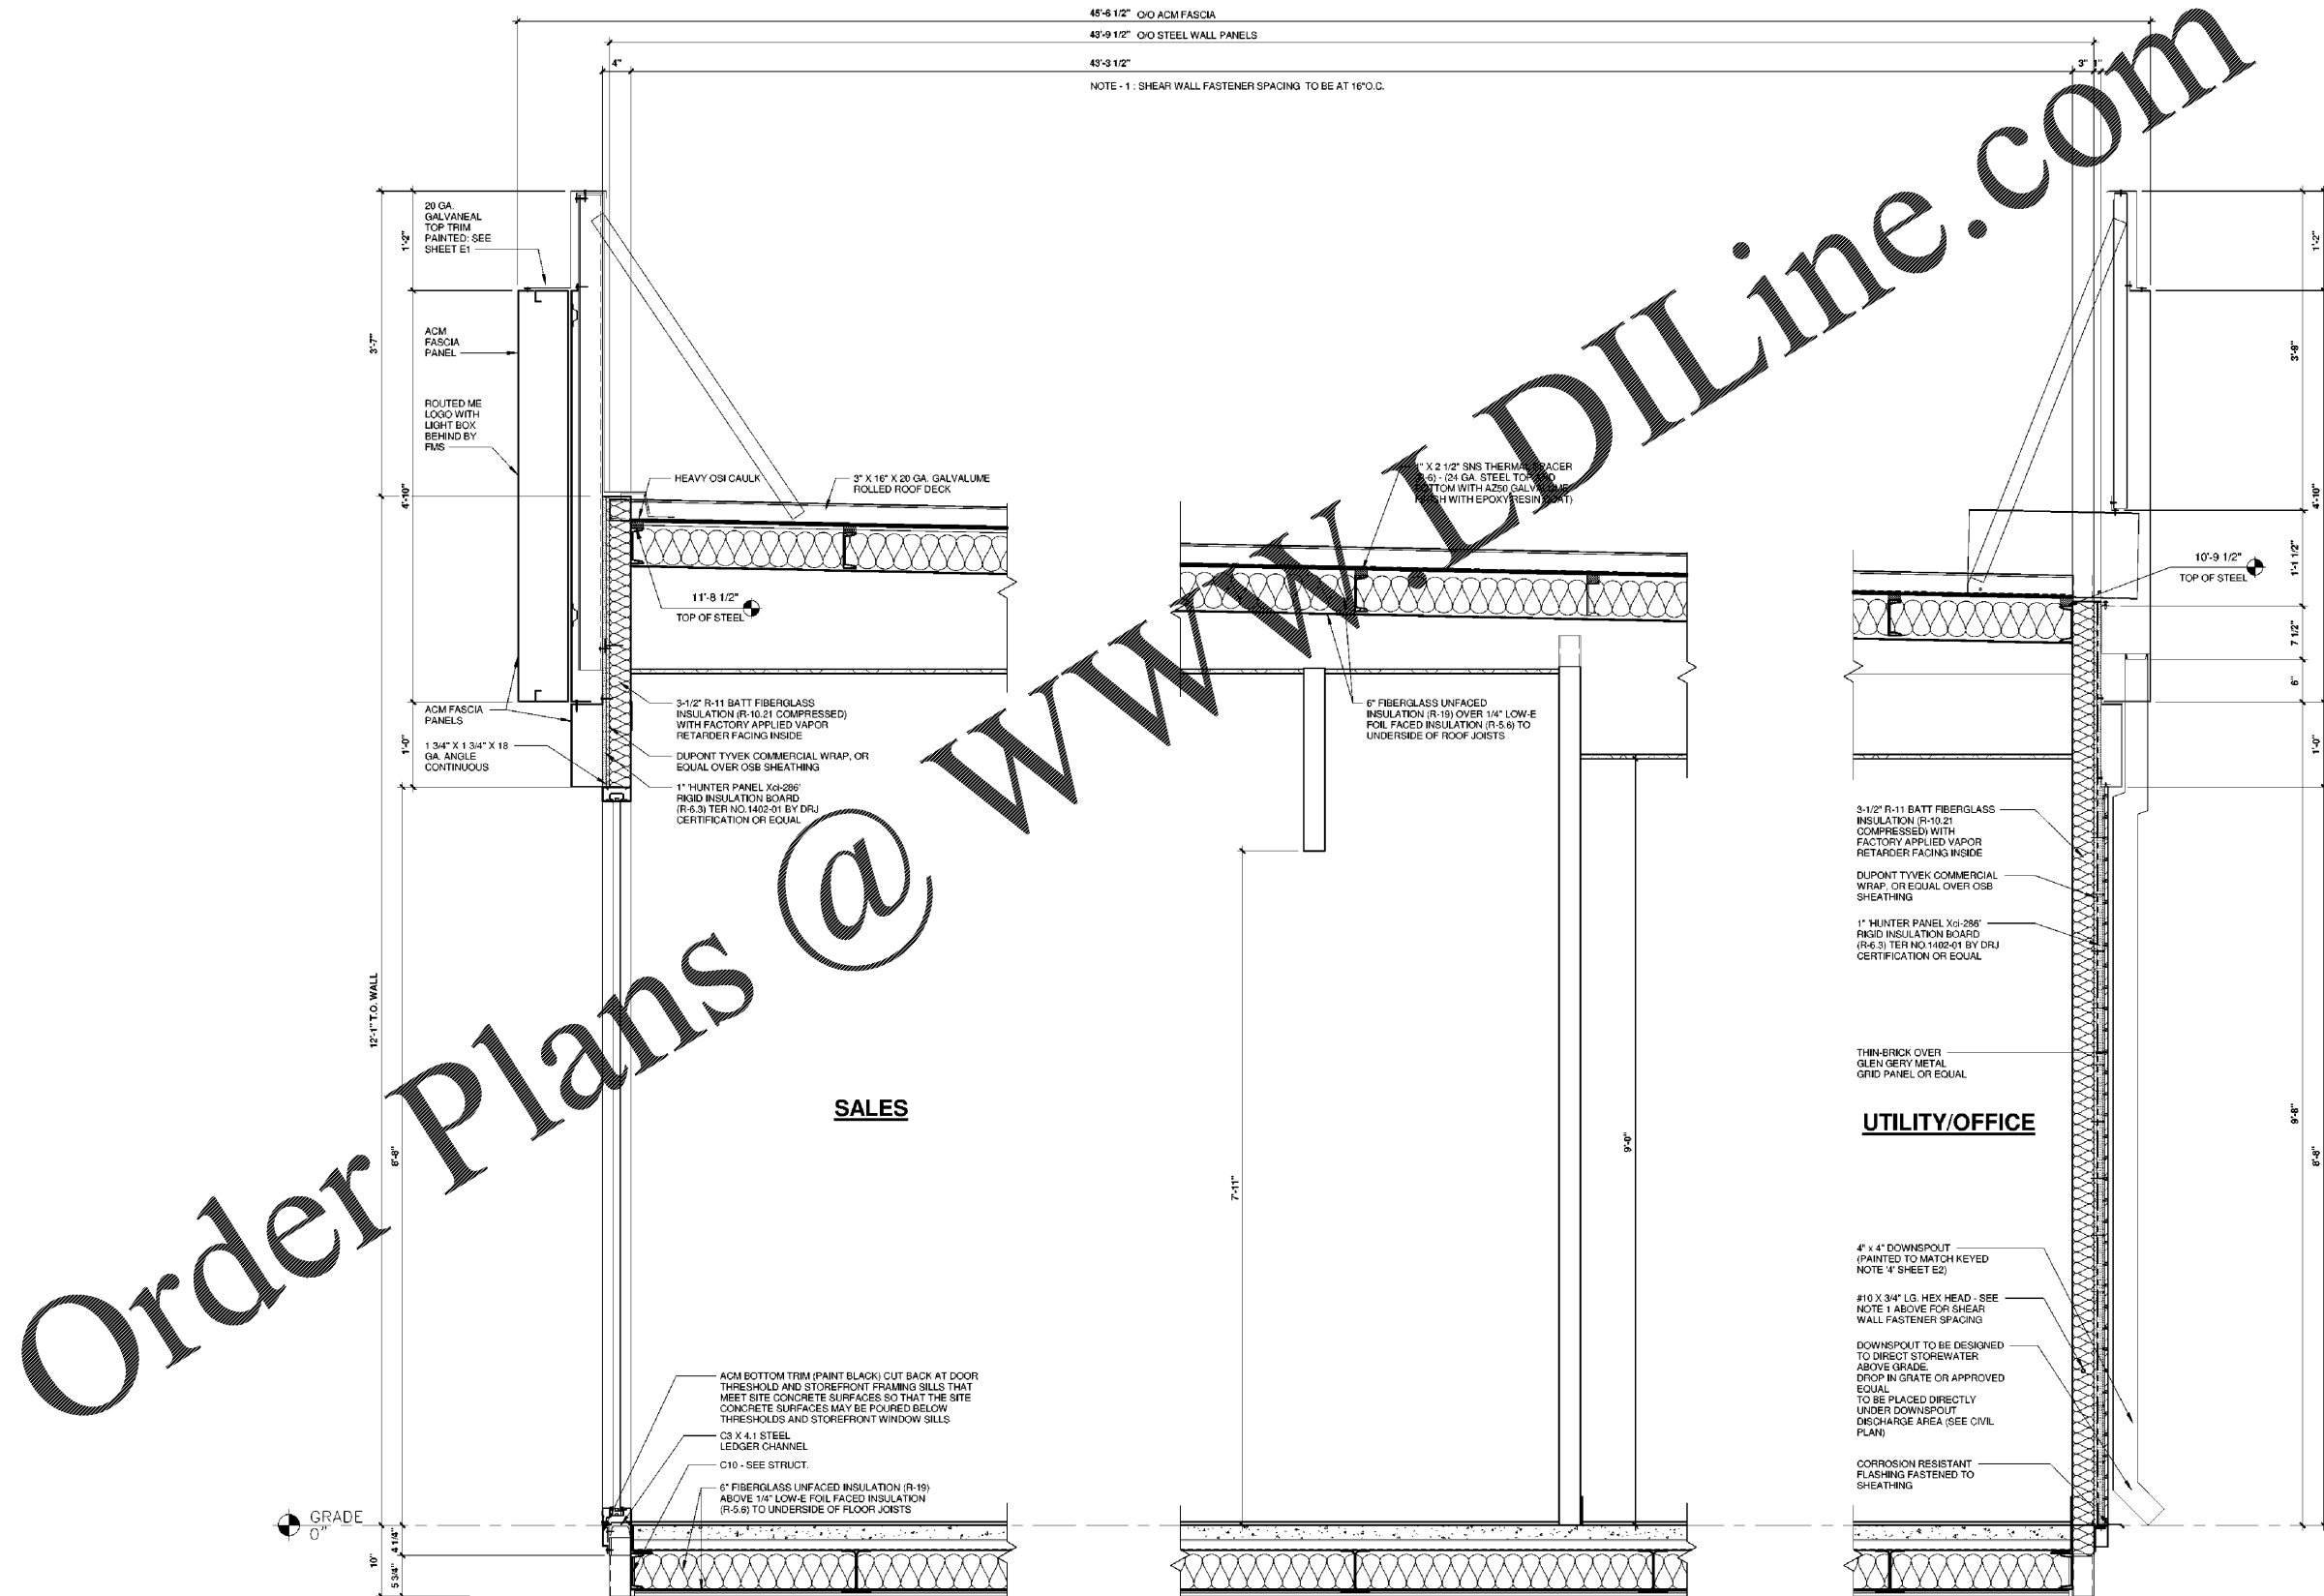

**1 SECTION**  
1" = 1'-0"

Order Plans @ WWW.LDILine.com

**SALES**