



10 ELEVATION @ BOH
3/4" = 1'-0"

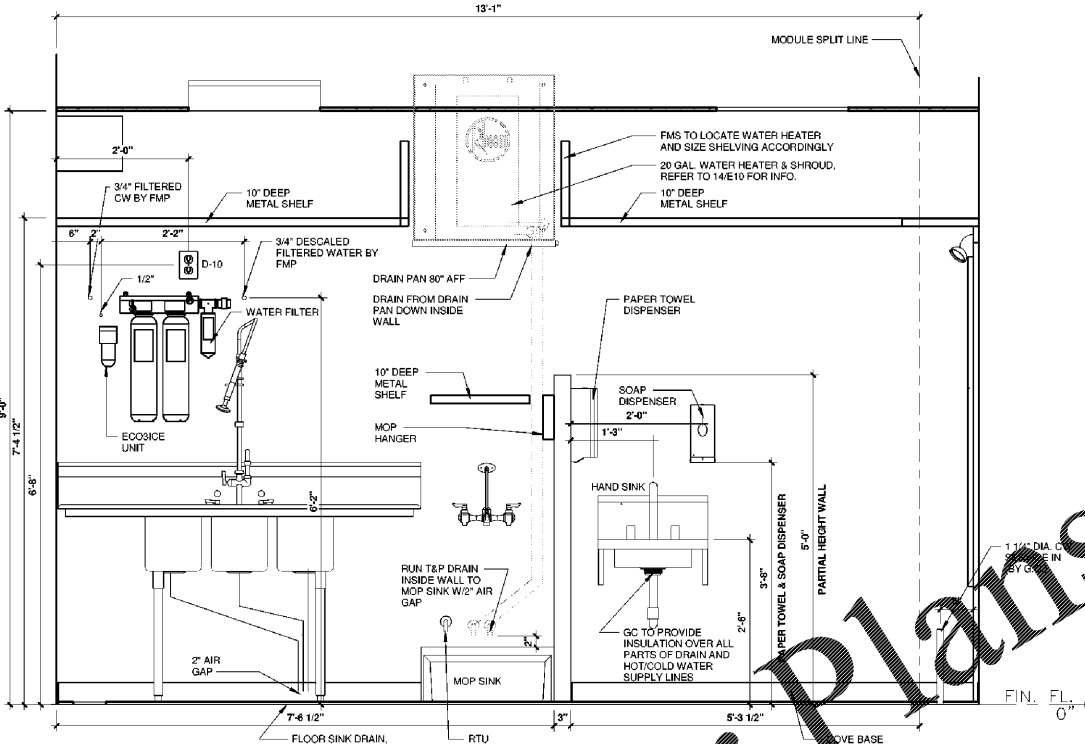


12 ELEVATION @ BOH
3/4" = 1'-0"


EQUIPMENT	WIDTH (W) X HEIGHT (H) X DEPTH (D)	QTY.
MMB (ATLAS)	16" X 24" X 8"	1
FUSION BOX	14" X 16" X 3"	1
WAYNE CONNECT IP 485 BOX	14" X 16" X 2"	1
ONEAC	27" X 18" X 7.5"	1
VEEDER ROOT	19" X 14" X 9"	1
3M	8" X 8" X 6"	1
NETWORK CABINET	24" X 14" X 18"	1
LOW VOLTAGE A1	9" X 17" X 3"	1
LOW VOLTAGE A2	10" X 12" X 4.5"	1
LOW VOLTAGE A3	10" X 7" X 3"	1
C&I	8" X 8" X 6"	1
ATT (ELEC. CLOSET)	9" X 9" X 3"	1

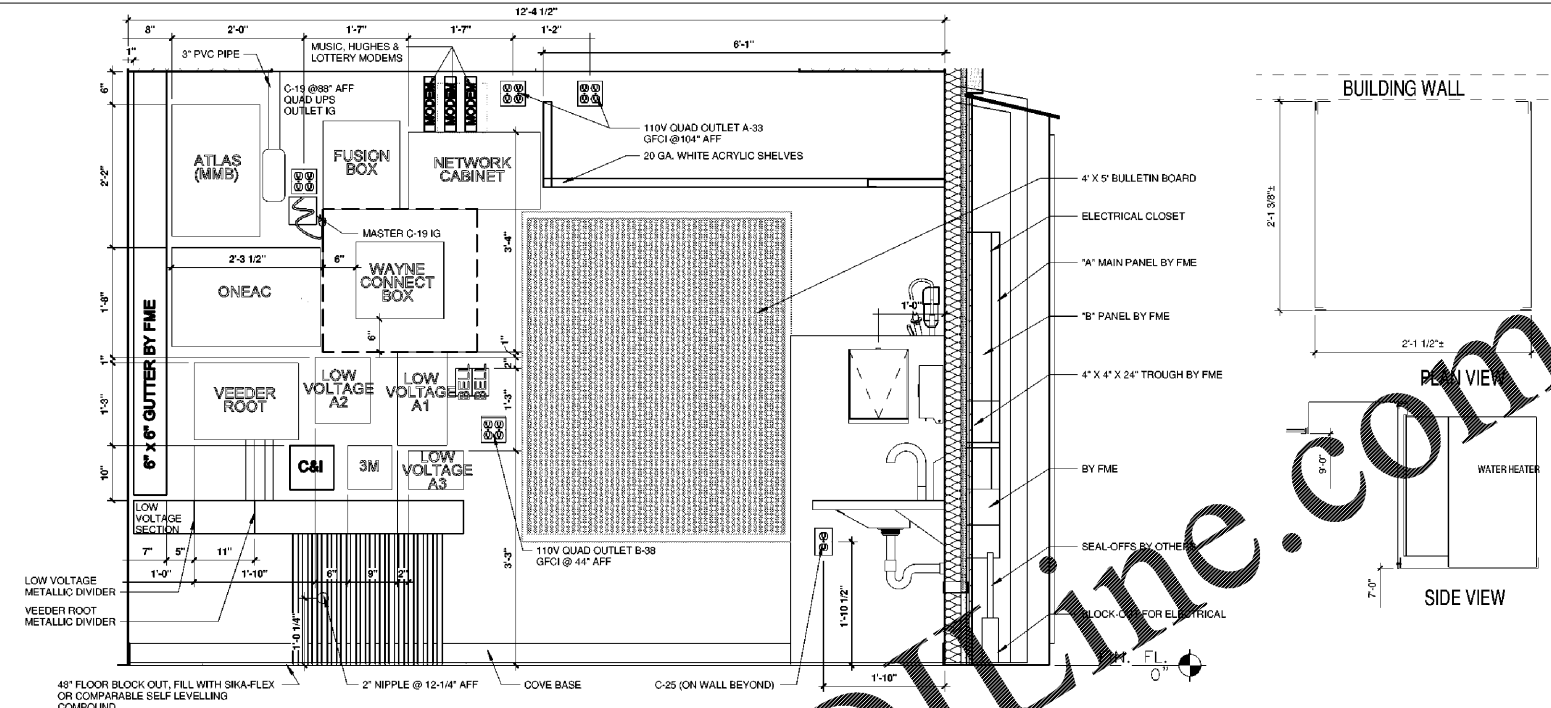

11 ELEVATION @ BOH
3/4" = 1'-0"

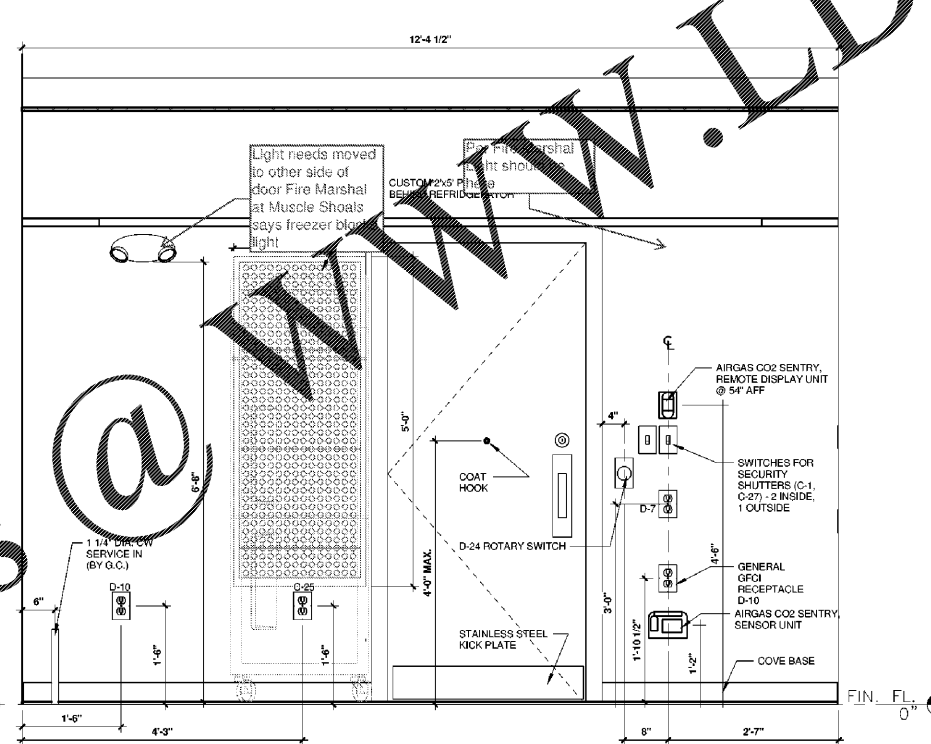

13 ELEVATION @ BOH
3/4" = 1'-0"

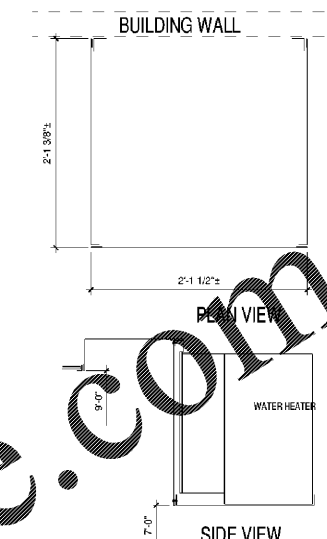

14 WATER HEATER SHROUD
3/4" = 1'-0"

Order Plans @ WWW.WLDLINE.COM

COPYRIGHT NOTICE
This drawing is the property of the above referenced Professional and is not to be used for any purpose other than the specific project and site named herein, and cannot be reproduced in any manner without the express written permission from the Professional.

DATE	REV.	DESCRIPTION
07/09/2019		PERMIT SUBMISSION SET
11/01/2019	2	OTB SET

PROFESSIONAL SEAL
STATE OF ALABAMA
SUSAN NELSON KOURIAS
REGISTERED ARCHITECT
7693
11-01-19

PROFESSIONAL IN CHARGE
SUSAN NELSON KOURIAS
PROJECT MANAGER
RASHMINA PATEL
QUALITY CONTROL
CHRIS CERBO
DRAWN BY
TANYA SMITH

PROJECT NAME
MURPHY USA
MURPHY OIL CONVENIENCE STORE
517A WEST AVALON AVENUE,
MUSCLE SHOALS
ALABAMA, 35661

FREY MOSS STRUCTURE
1801 Rockdale Industrial Blvd.
Conyers, Georgia 30612
Voice: (800) 365-6385
Fax: (770) 409-6037
PMS JOB NUMBER
G19ML00004
PMS MODEL NUMBER
XXXXXX

PROJECT NUMBER
20190123.0
SHEET TITLE
INTERIOR ELEVATIONS
SHEET NUMBER
E10

PROTO V5.0 01/18/2019