


**COPYRIGHT NOTICE**  
This drawing is the property of the above referenced Professional and is not to be used for any purpose other than the specific project and site named herein, and cannot be reproduced in any manner without the express written permission from the Professional.

**ISSUE RECORD**

DATE	REV.	DESCRIPTION
05/20/2020		PERMIT SUBMISSION SET
06/07/2020	1	OUT TO BID SET

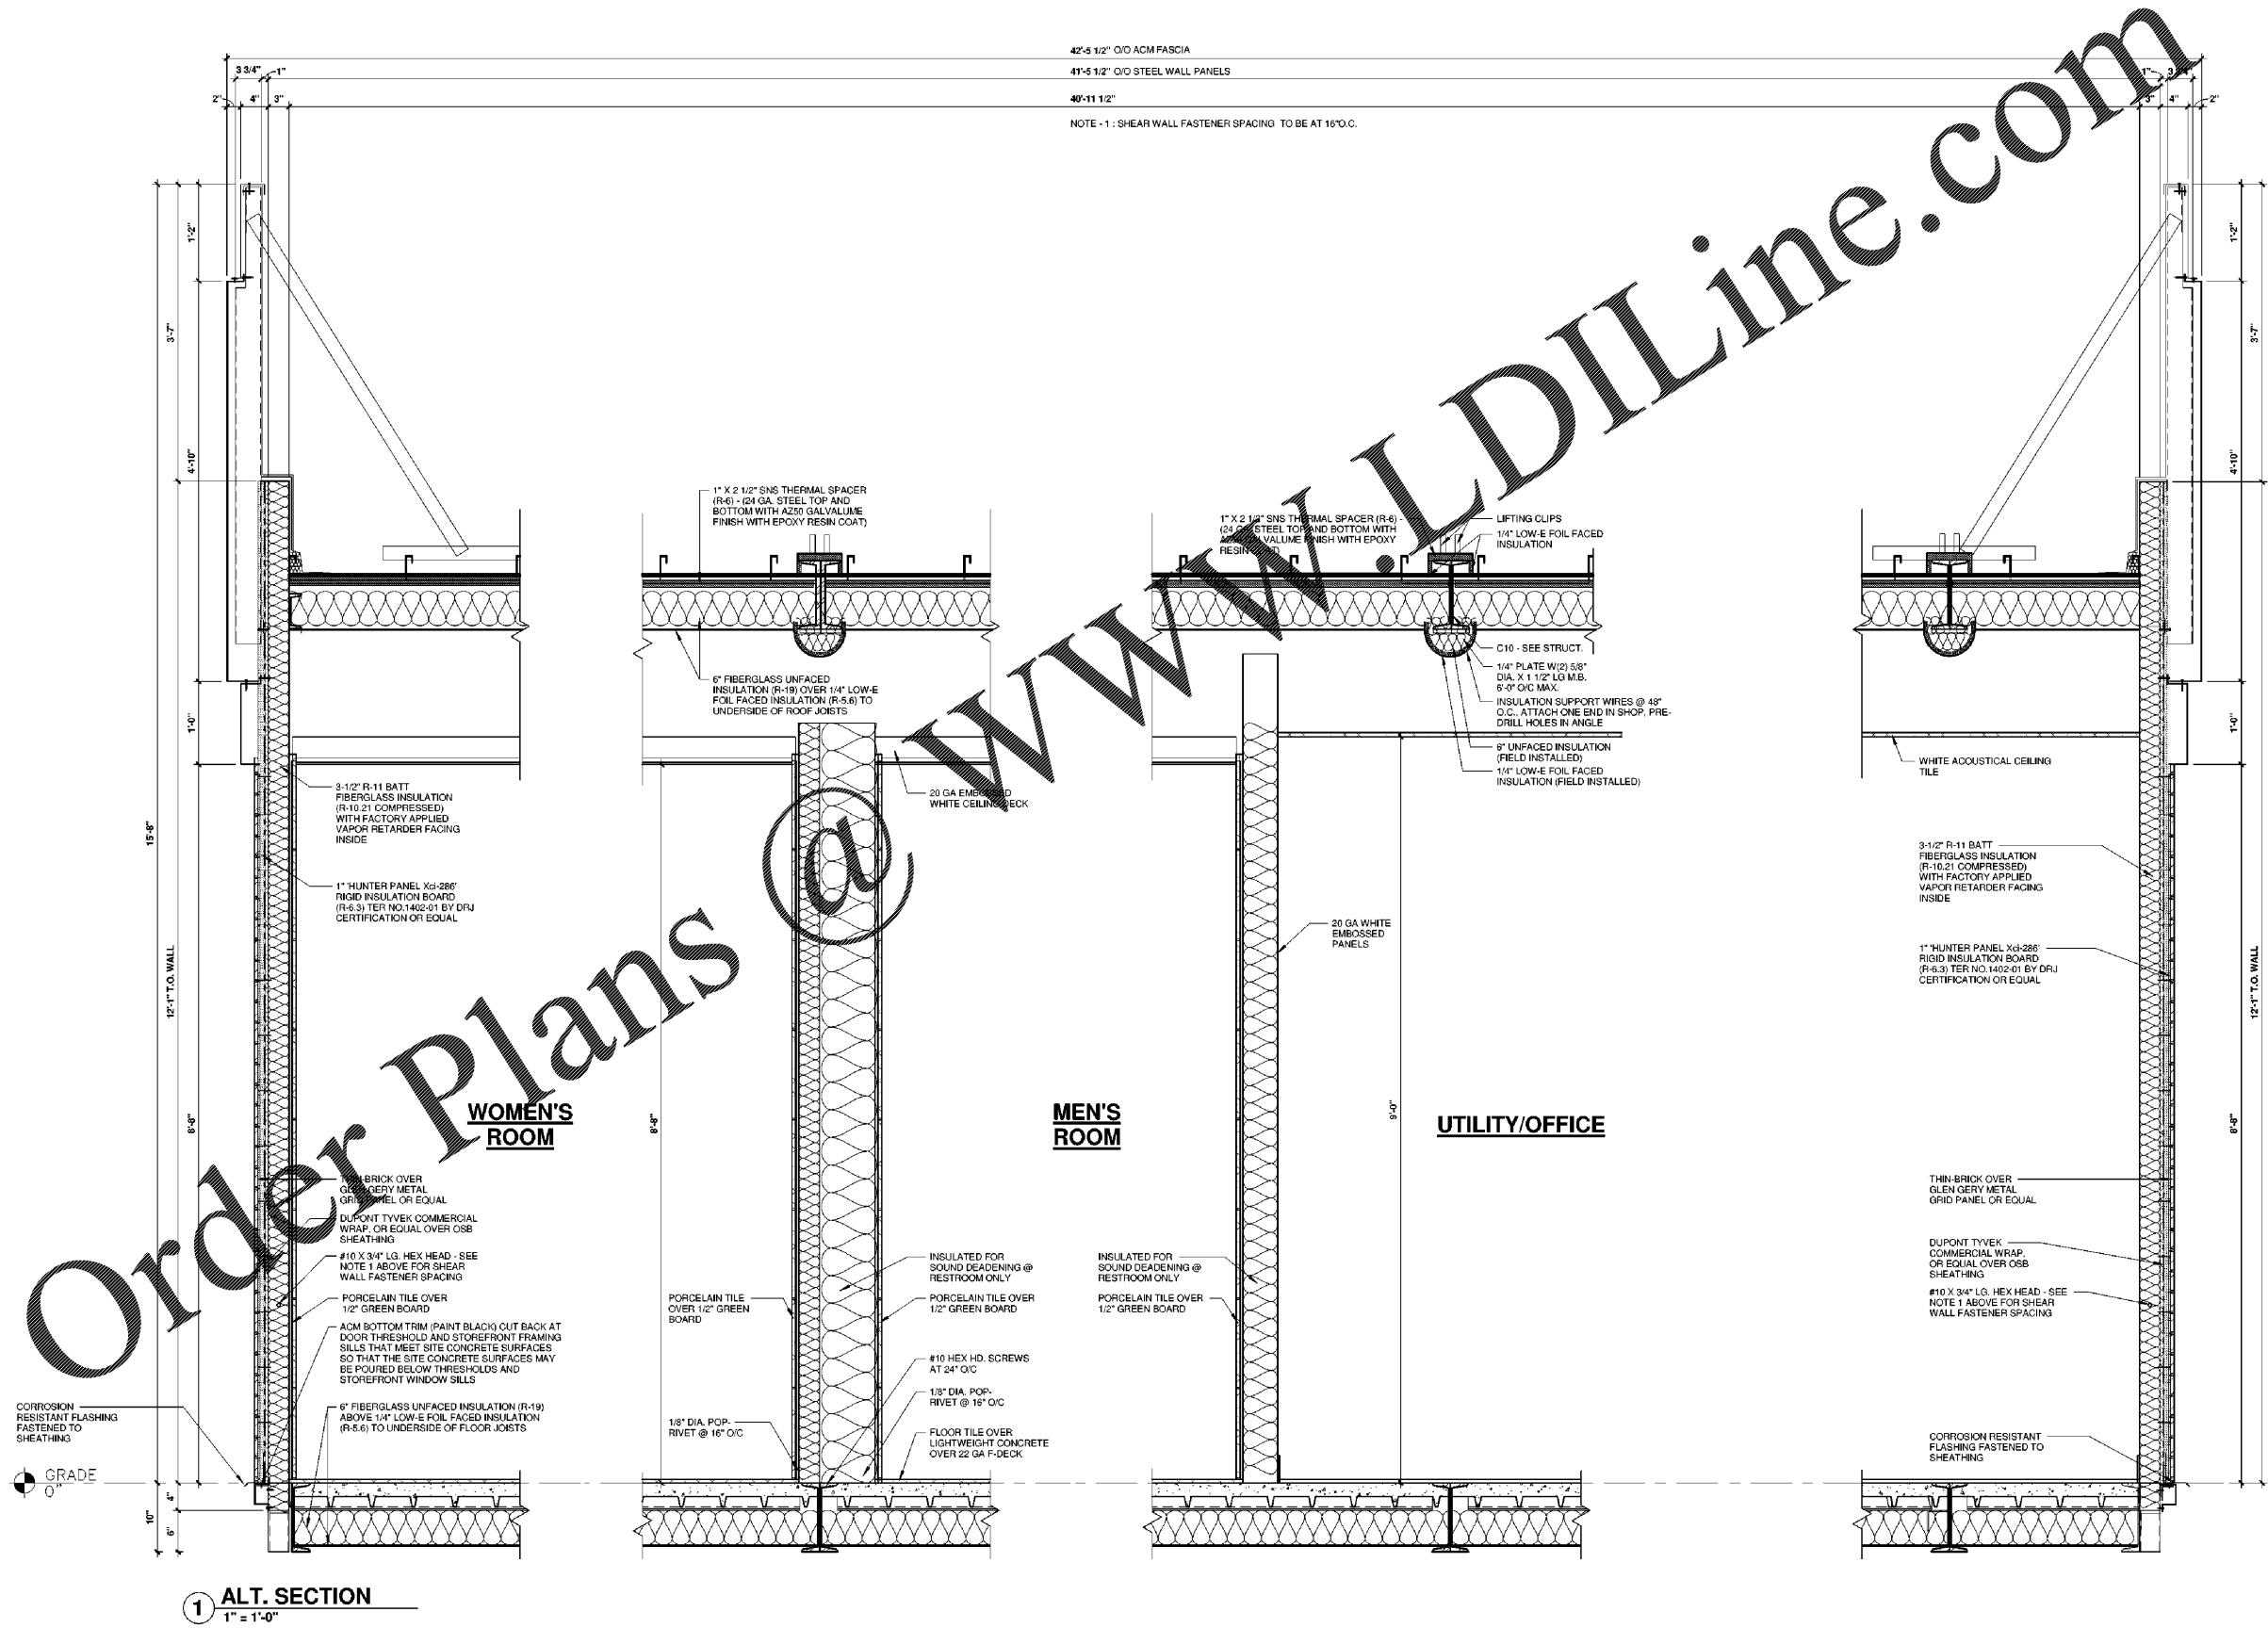

Order Plans

WWW.LDILine.com



**PROFESSIONAL SEAL**



**PROFESSIONAL IN CHARGE**  
SUSAN NELSON KOUGAS

**PROJECT MANAGER**  
JOHN NASHED

**QUALITY CONTROL**  
CHRIS CERBO

**DRAWN BY**  
SS

**PROJECT NAME**

**MURPHY EXPRESS**

**MURPHY OIL CONVENIENCE STORE**

4400 AUGUSTA RD & OAK DR,  
LEXINGTON  
SOUTH CAROLINA 29073



1801 Rockdale Industrial Blvd.  
Conyers, Georgia 30012  
Voice: (800) 368-6385  
Fax: (770) 409-6037

PMS JOB NUMBER  
020ML00051  
PMS MODEL NUMBER  
XXXXXX

**PROJECT NUMBER**  
20181975.5

**SHEET TITLE**

**SECTION (ALTERNATE)**

**SHEET NUMBER**

**E10a**