


COPYRIGHT NOTICE
This drawing is the property of the above referenced Professional and is not to be used for any purpose other than the specific project and site named herein, and cannot be reproduced in any manner without the express written permission from the Professional.

ISSUE RECORD

DATE	REV.	DESCRIPTION
05/20/2020		PERMIT SUBMISSION SET
06/07/2020	1	OUT TO BID SET



PROFESSIONAL SEAL

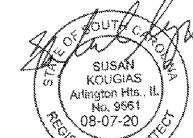

PROFESSIONAL IN CHARGE

SUSAN NELSON KOUGIAS

PROJECT MANAGER

JOHN NASHED

QUALITY CONTROL

CHRIS CERBO

DRAWN BY

SS

PROJECT NAME



MURPHY OIL CONVENIENCE STORE

4400 AUGUSTA RD & OAK DR,
LEXINGTON
SOUTH CAROLINA 29073



1801 Rockdale Industrial Blvd.
Conyers, Georgia 30012
Voice: (800) 368-6385
Fax: (770) 409-6037

PMS JOB NUMBER
0200ML00051
PMS MODEL NUMBER
XXXXXX


PROJECT NUMBER
20181975.5

SHEET TITLE

SECTION (ALTERNATE)

SHEET NUMBER

E10a

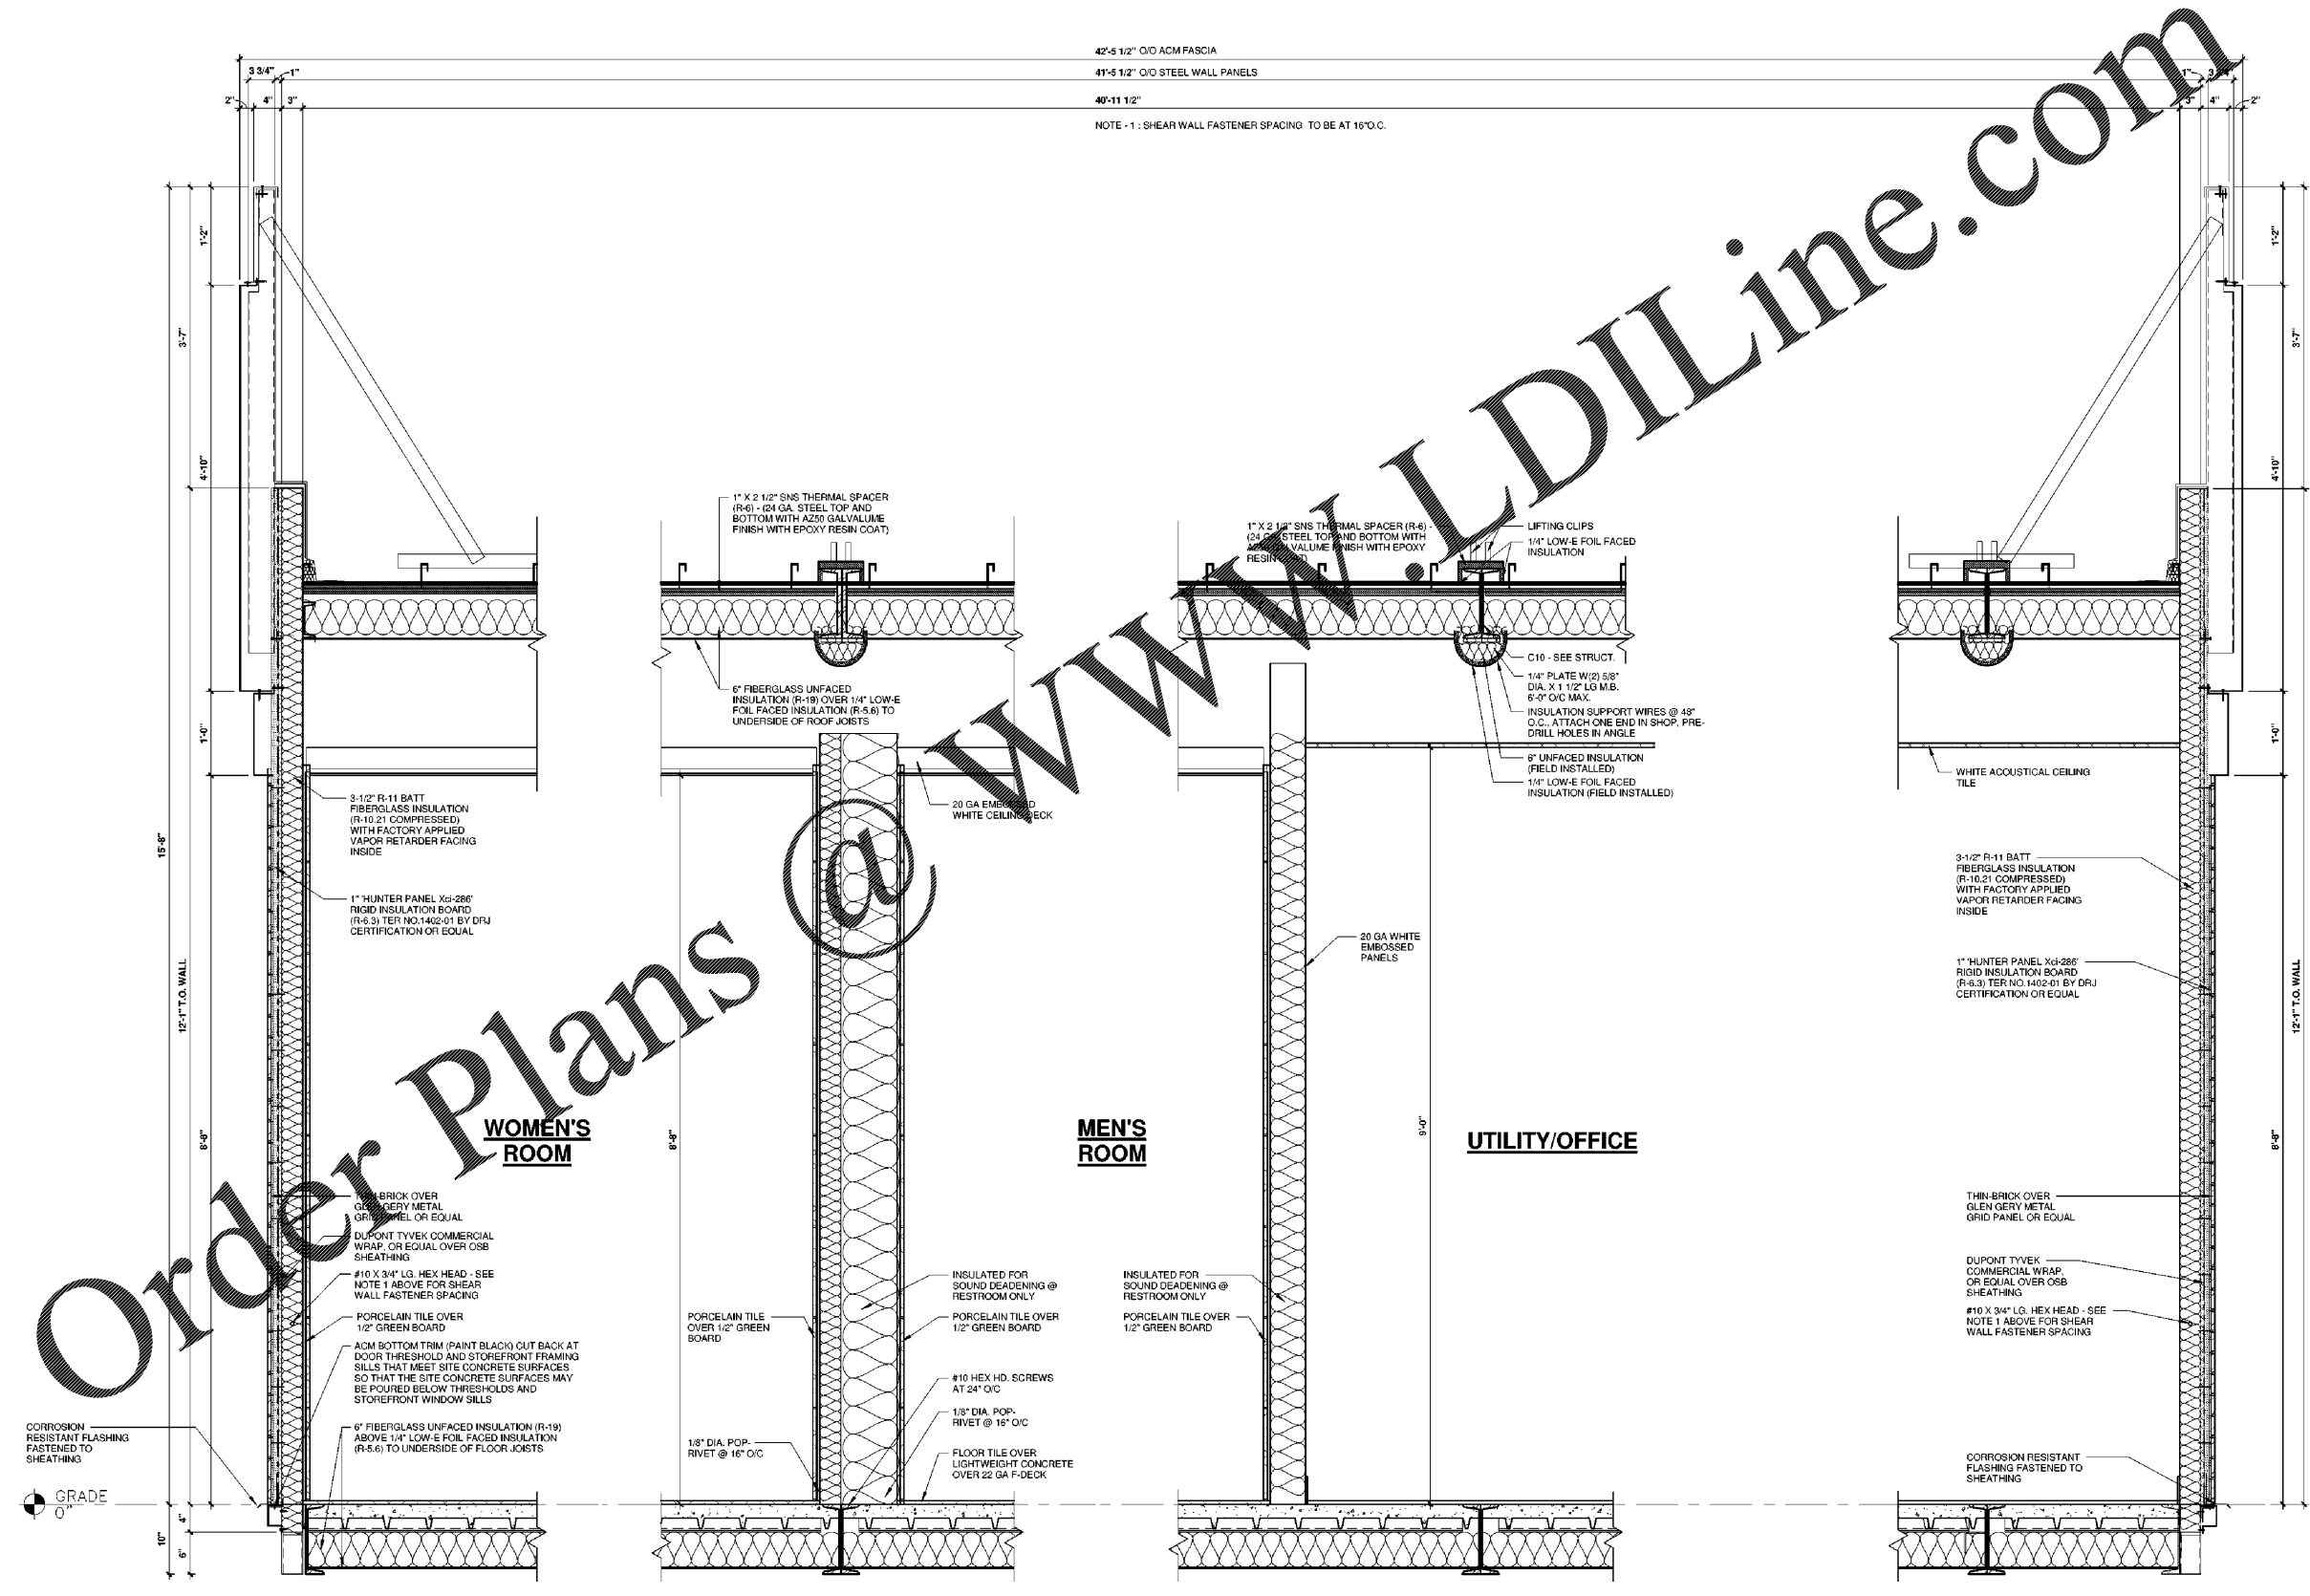

Order Plans @ WWW.LDILine.com

P:\Users\jlf\My Documents\2018\10\20181020\01\20181020-01\Murphy's\jlf.dwg, 9/21/2019 10:45:41 AM, 1:1, 1/2019, 11/1/2019, 11/1/2019, 11/1/2019