



COPYRIGHT NOTICE
This drawing is the property of the above referenced Professional and is not to be used for any purpose other than the specific project and site named herein, and cannot be reproduced in any manner without the express written permission from the Professional.

ISSUE RECORD

DATE	REV.	DESCRIPTION
05/20/2020		PERMIT SUBMISSION SET
06/07/2020	1	OUT TO BID SET

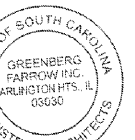

PROFESSIONAL SEAL

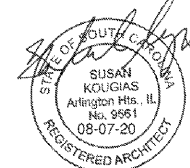

PROFESSIONAL IN CHARGE

SUSAN KOUGIAS
Arlington Hts., IL
No. 9561
08-07-20
REGISTERED ARCHITECT

PROJECT MANAGER

JOHN WASHED

QUALITY CONTROL

CHRIS CERBO

DRAWN BY

SS

PROJECT NAME

MURPHY EXPRESS

MURPHY OIL CONVENIENCE STORE

4400 AUGUSTA RD & OAK DR,
LEXINGTON
SOUTH CAROLINA 29073

FREY MOSS STRUCTURE

1801 Rockdale Industrial Blvd.
Conyers, Georgia 30012
Voice: (800) 368-6385
Fax: (770) 409-6037

FMS JOB NUMBER
G20ML000051

FMS MODEL NUMBER
XXXXXX

PROJECT NUMBER
20181975.5


SHEET TITLE

INTERIOR ELEVATIONS


SHEET NUMBER

E13


PROTO V2.0 11/01/2019

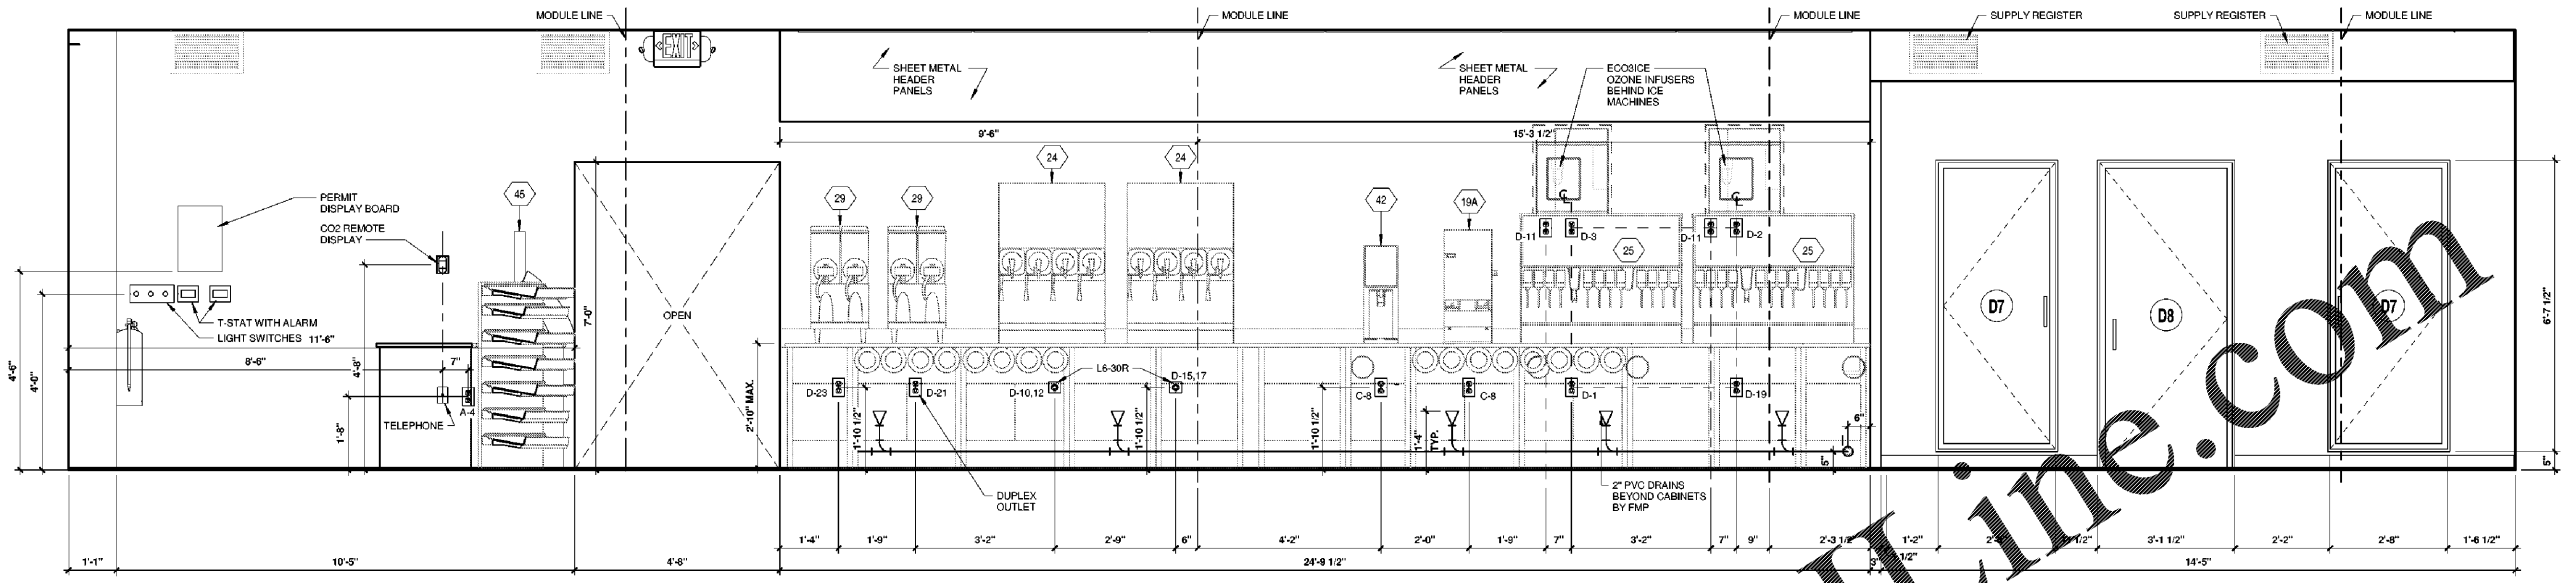


1 INTERIOR ELEVATIONS
1/2" = 1'-0"

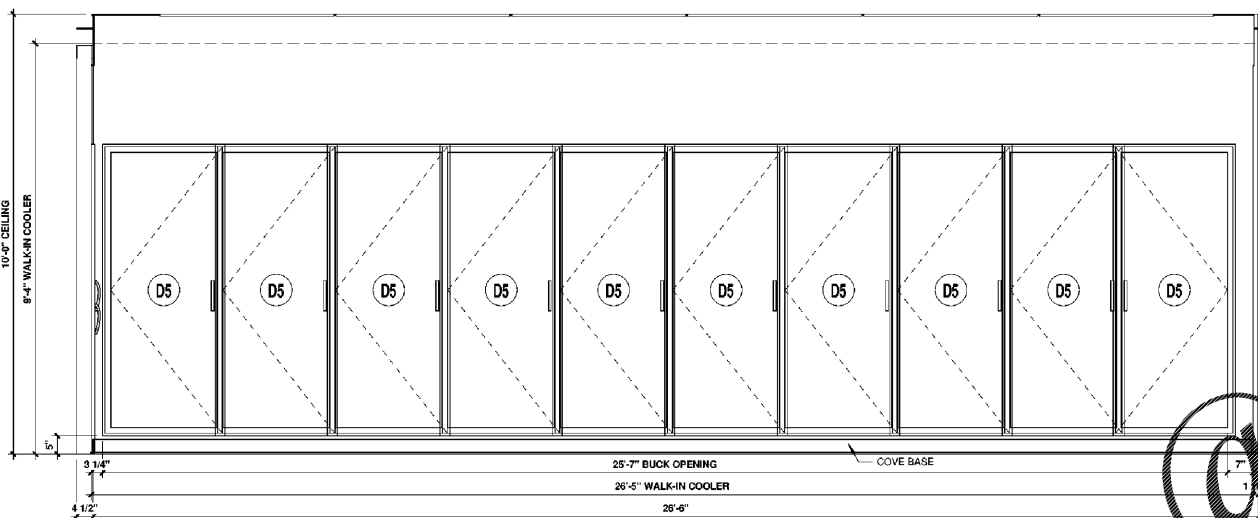

2 INTERIOR ELEVATIONS
1/2" = 1'-0"

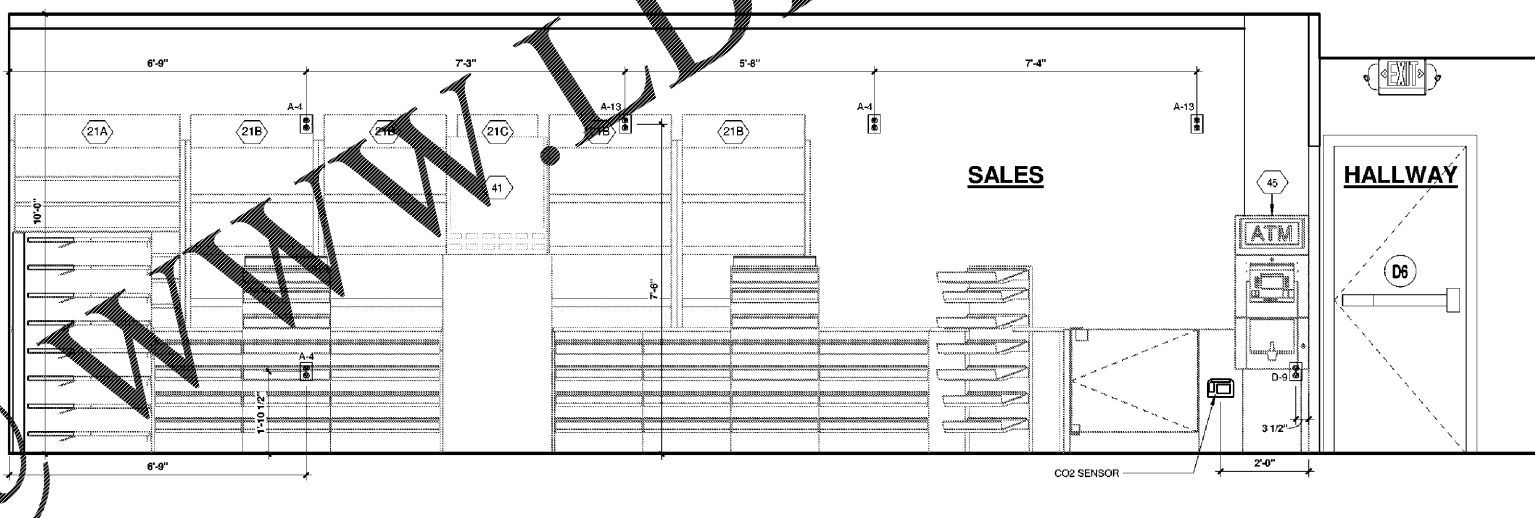

3 INTERIOR ELEVATIONS
1/2" = 1'-0"

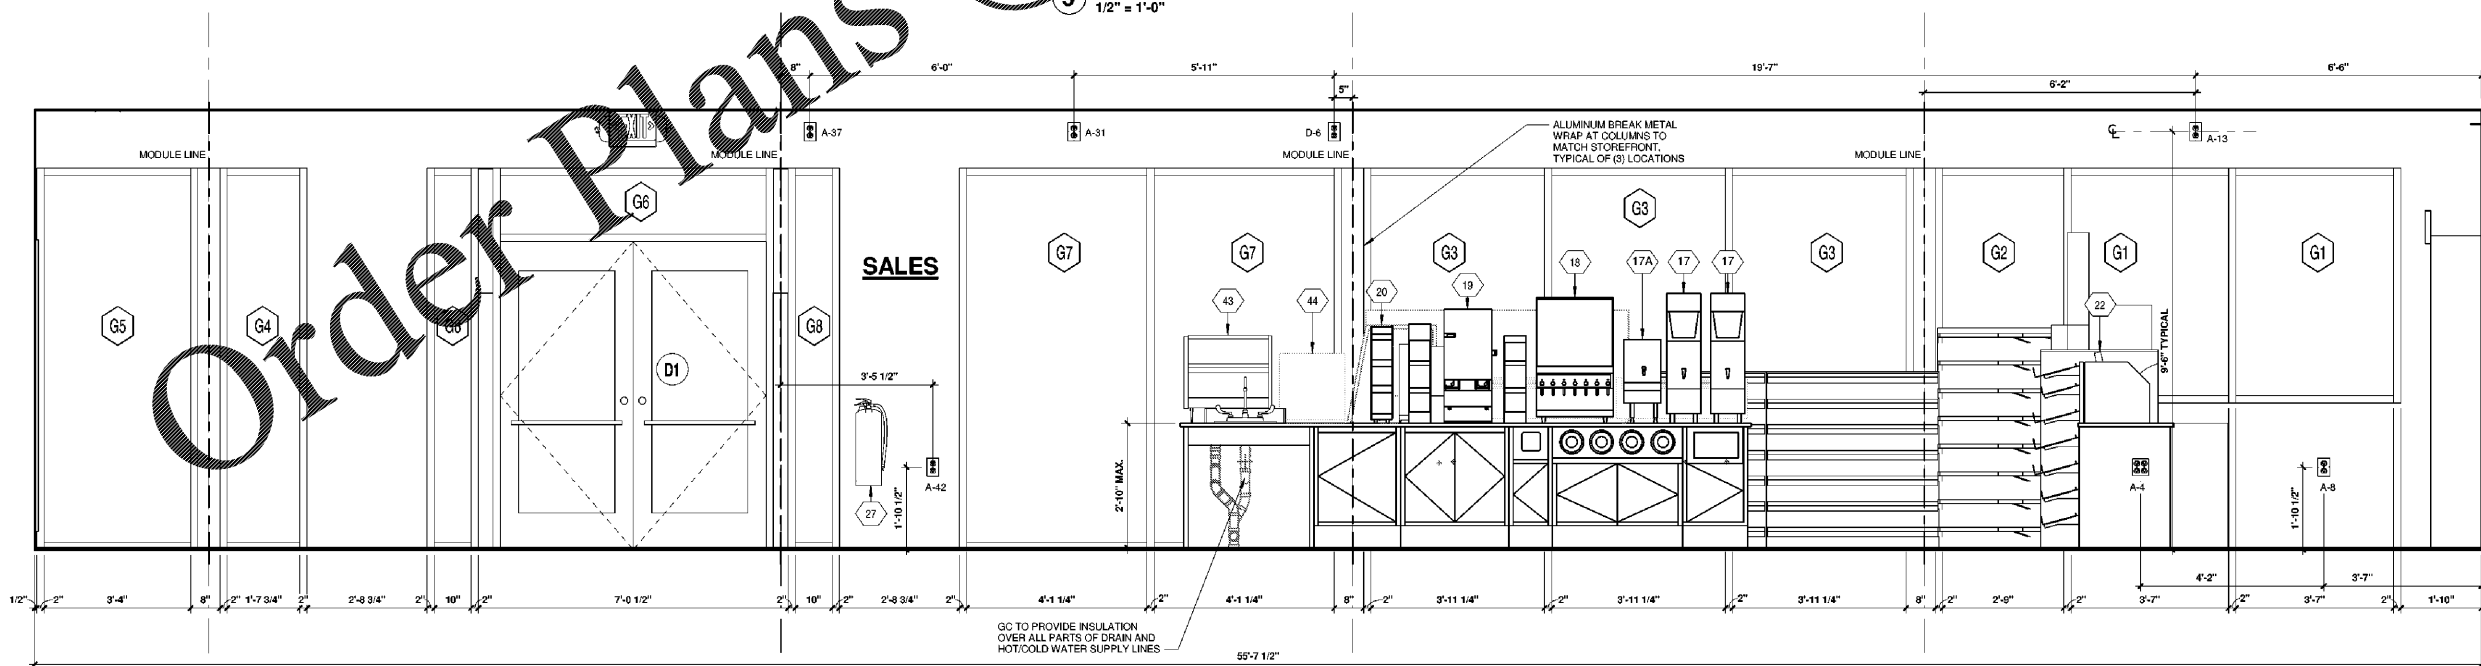

4 INTERIOR ELEVATIONS
1/2" = 1'-0"

Order Plans @

WWW.LDILine.com

P:\Users\jfarrell\OneDrive\Documents\2018\2018-07-Murphy\2018-07-Murphy.dwg, 05/20/2020, 10:50:00 AM, 1/2" = 1'-0"