


COPYRIGHT NOTICE

This drawing is the property of the above referenced Professional and is not to be used for any purpose other than the specific project and site named herein, and cannot be reproduced in any manner without the express written permission from the Professional.


ISSUE RECORD

DATE	REV.	DESCRIPTION
05/20/2020		PERMIT SUBMISSION SET
06/07/2020	1	OUT TO BID SET

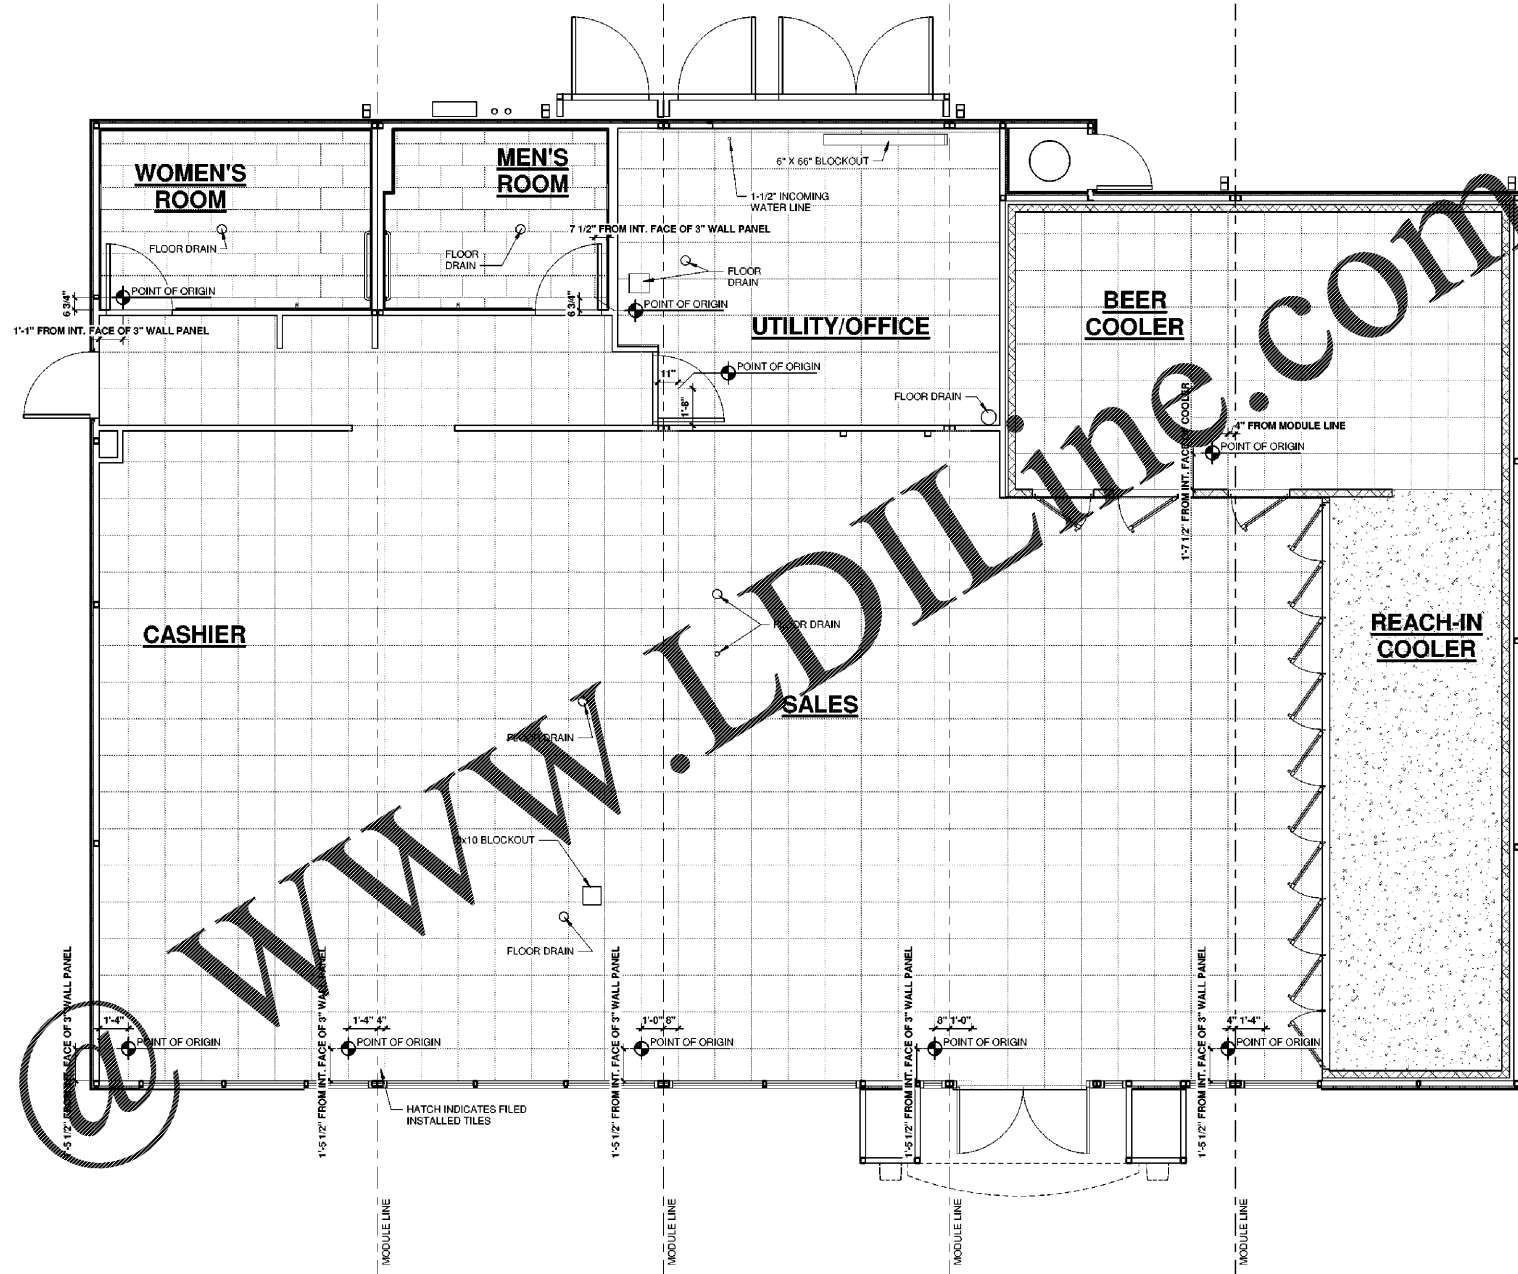

Order Plans

FINISH MATERIAL LEGEND	
	COOLER - SW-ARMORSEAL 1000 HS (B67 A 2001 AND B67 V 2002) DARK GREY SEALER CONCRETE - FLOOR FINISH BY FMS
	SALES / CASHIER / BEER COOLER / BOH / UTILITY / OFFICE - PORCELAIN TILE-VERANDA LEATHER (P596) 20" X 20" W/ GROUT #185 NEW TAUPE BY CUSTOM BUILDING PRODUCTS. WITH JOHNSONITE 4" RUBBER COVE BASE #69 STERLING SILVER.
	RESTROOM - MARAZZI COLOR BODY PORCELAIN RIFLESSI DE LEGNO, LURN, 12"X24" WALNUT TILE W/ LATICRETE SPECTRALOCK GROUT #66 CHESTNUT BROWN

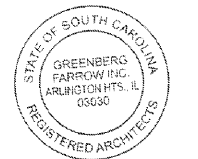

PROFESSIONAL SEAL



PROFESSIONAL IN CHARGE

SUSAN NELSON KOUSSIAS

PROJECT MANAGER

JOHN NASHED

QUALITY CONTROL

CHRIS CERBO

DRAWN BY

SS

PROJECT NAME

MURPHY EXPRESS

MURPHY OIL CONVENIENCE STORE

4400 AUGUSTA RD & OAK DR,
LEXINGTON
SOUTH CAROLINA 29073



1801 Rockdale Industrial Blvd.
Conyers, Georgia 30012
Voice: (800) 368-6385
Fax: (770) 409-6037

FMS JOB NUMBER
020M190051
FMS MODEL NUMBER
XXXXXX

PROJECT NUMBER
20181975.5

SHEET TITLE

FLOOR FINISH PLAN

SHEET NUMBER

E14