

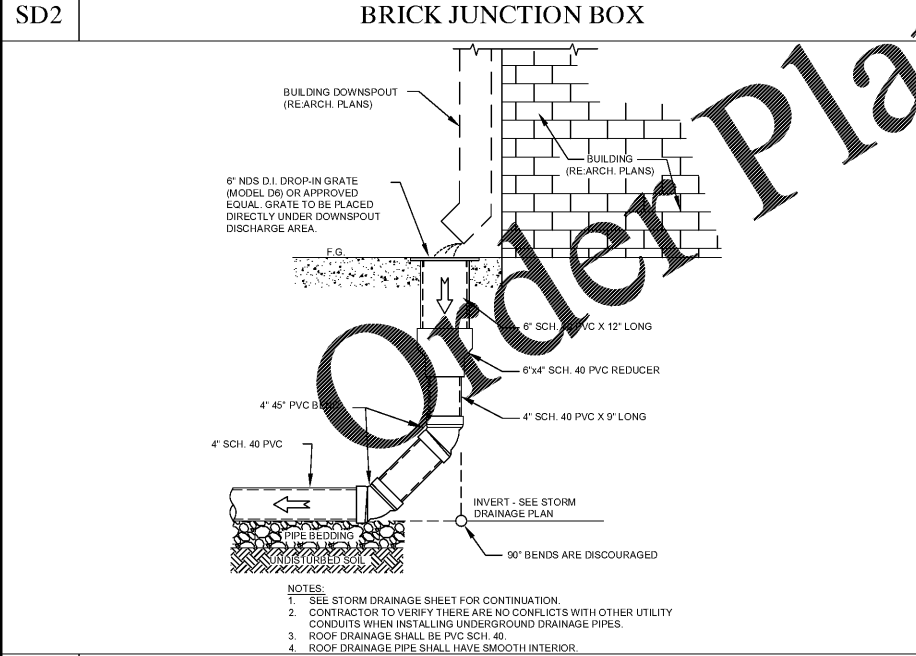


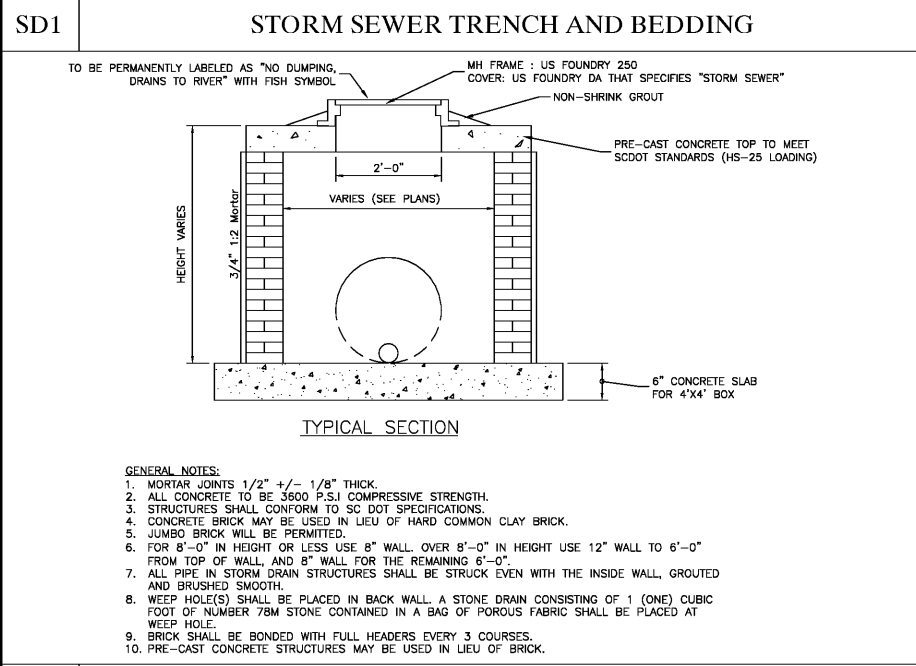



**Storm Details**  
 Murphy Express  
 4404 Augusta Road  
 Keck & Wood Project No. 180167

**Keck & Wood**  
 COLLABORATION BY DESIGN  
 4825 Palmetto Drive, Suite 210  
 North Charleston, SC 29605  
 (843) 278-8800  
 keckwood.com



**MURPHY OIL USA, INC.**  
 200 PEACH STREET  
 EL DORADO, AR 71730  
**MURPHY USA**

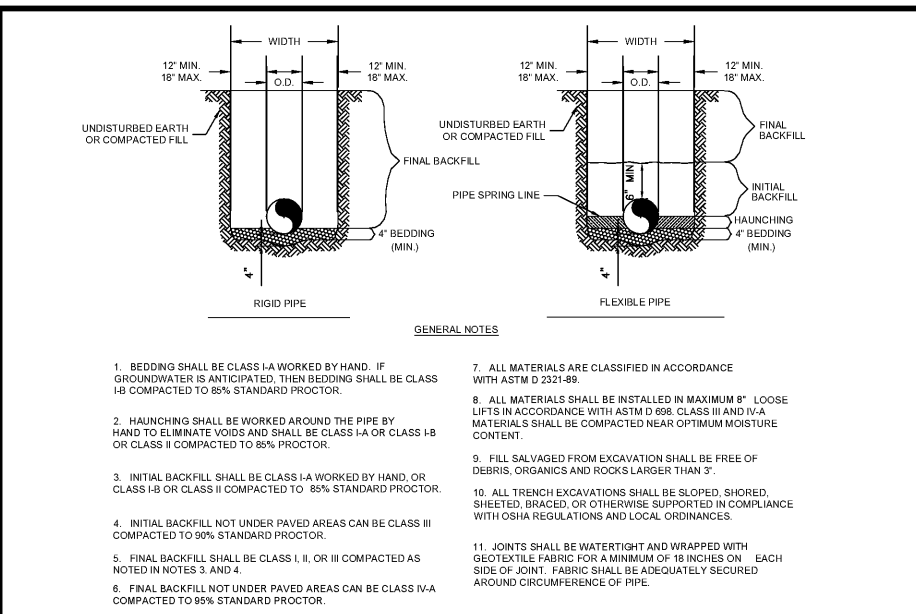

SD3: ROOF DRAIN DOWNSPOUT CONNECTION

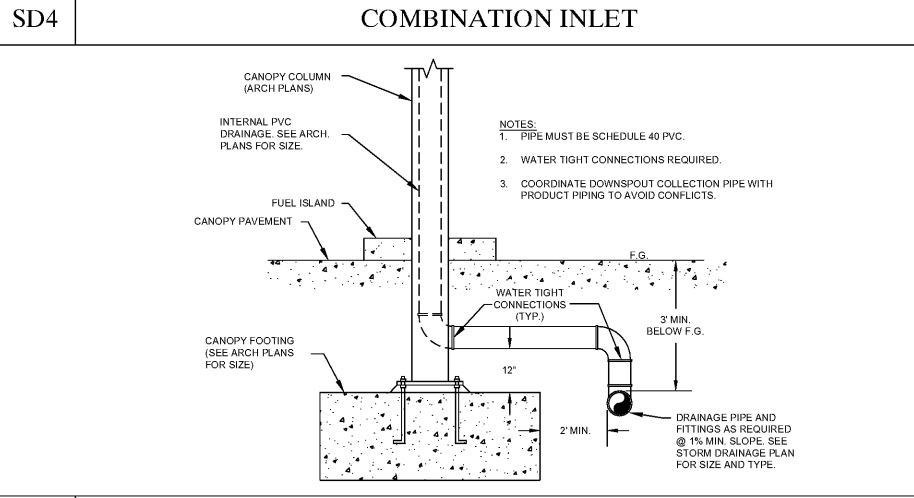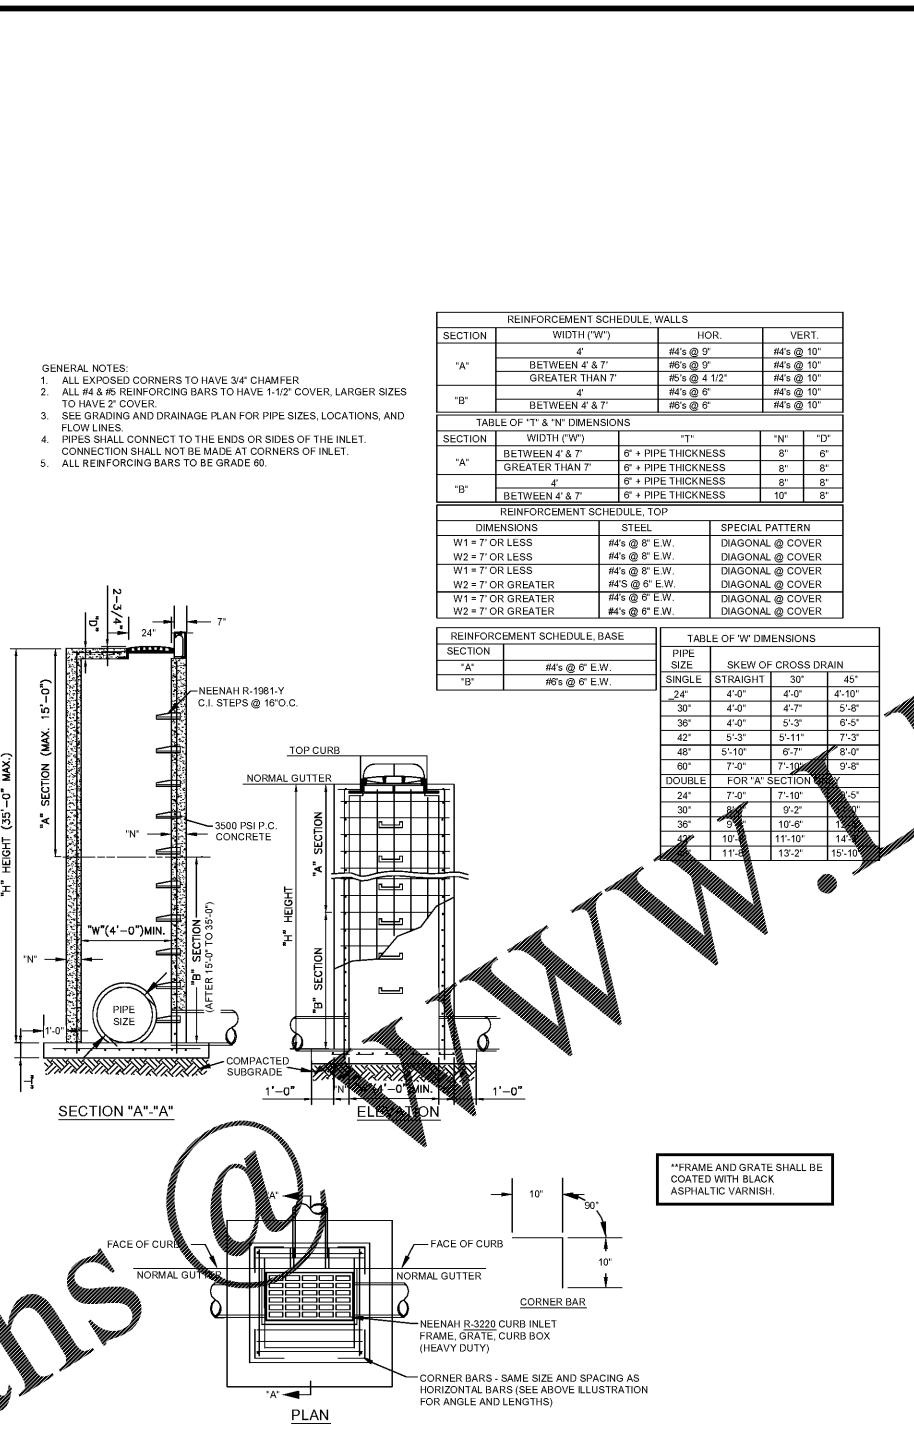

SD5: DOWNSPOUT COLLECTOR DETAIL

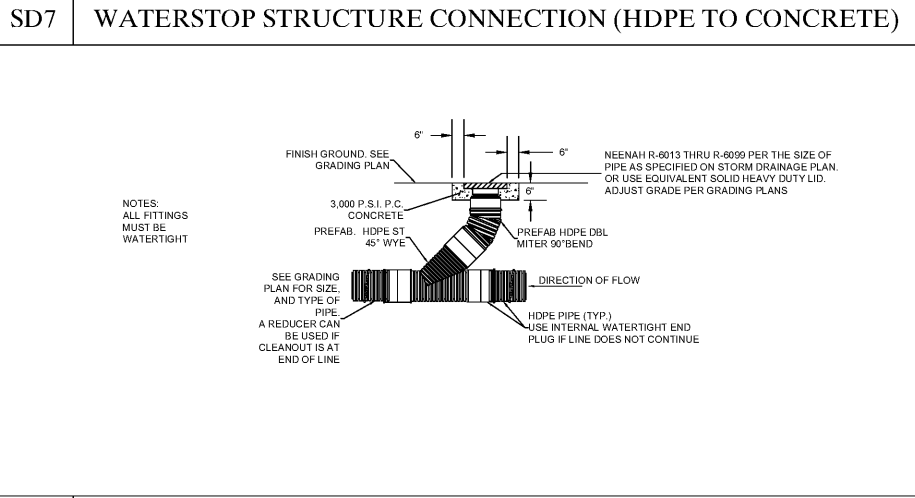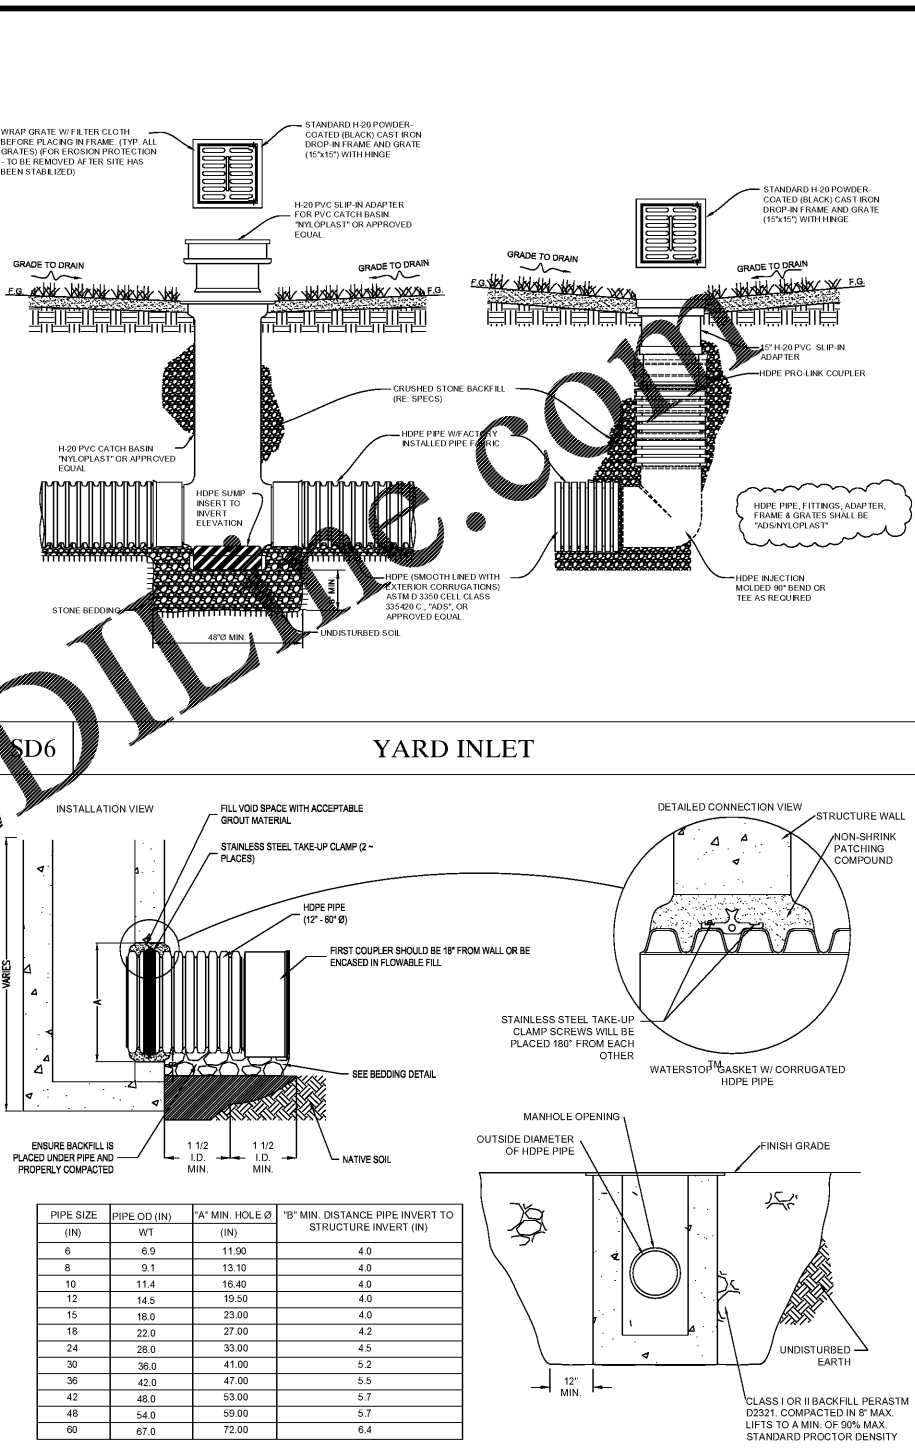

SD8: STORM DRAIN CLEAN-OUT (FOR HDPE PIPE)

Z:\muphy\081801\017-17.dwg, 08/09/2017, 10:48:00 AM, MURPHY OIL USA, INC.