


**AUGUSTA RD / HWY 1 ENTRANCE**

\* EXISTING SIGHT DISTANCE = PROPOSED SIGHT DISTANCE

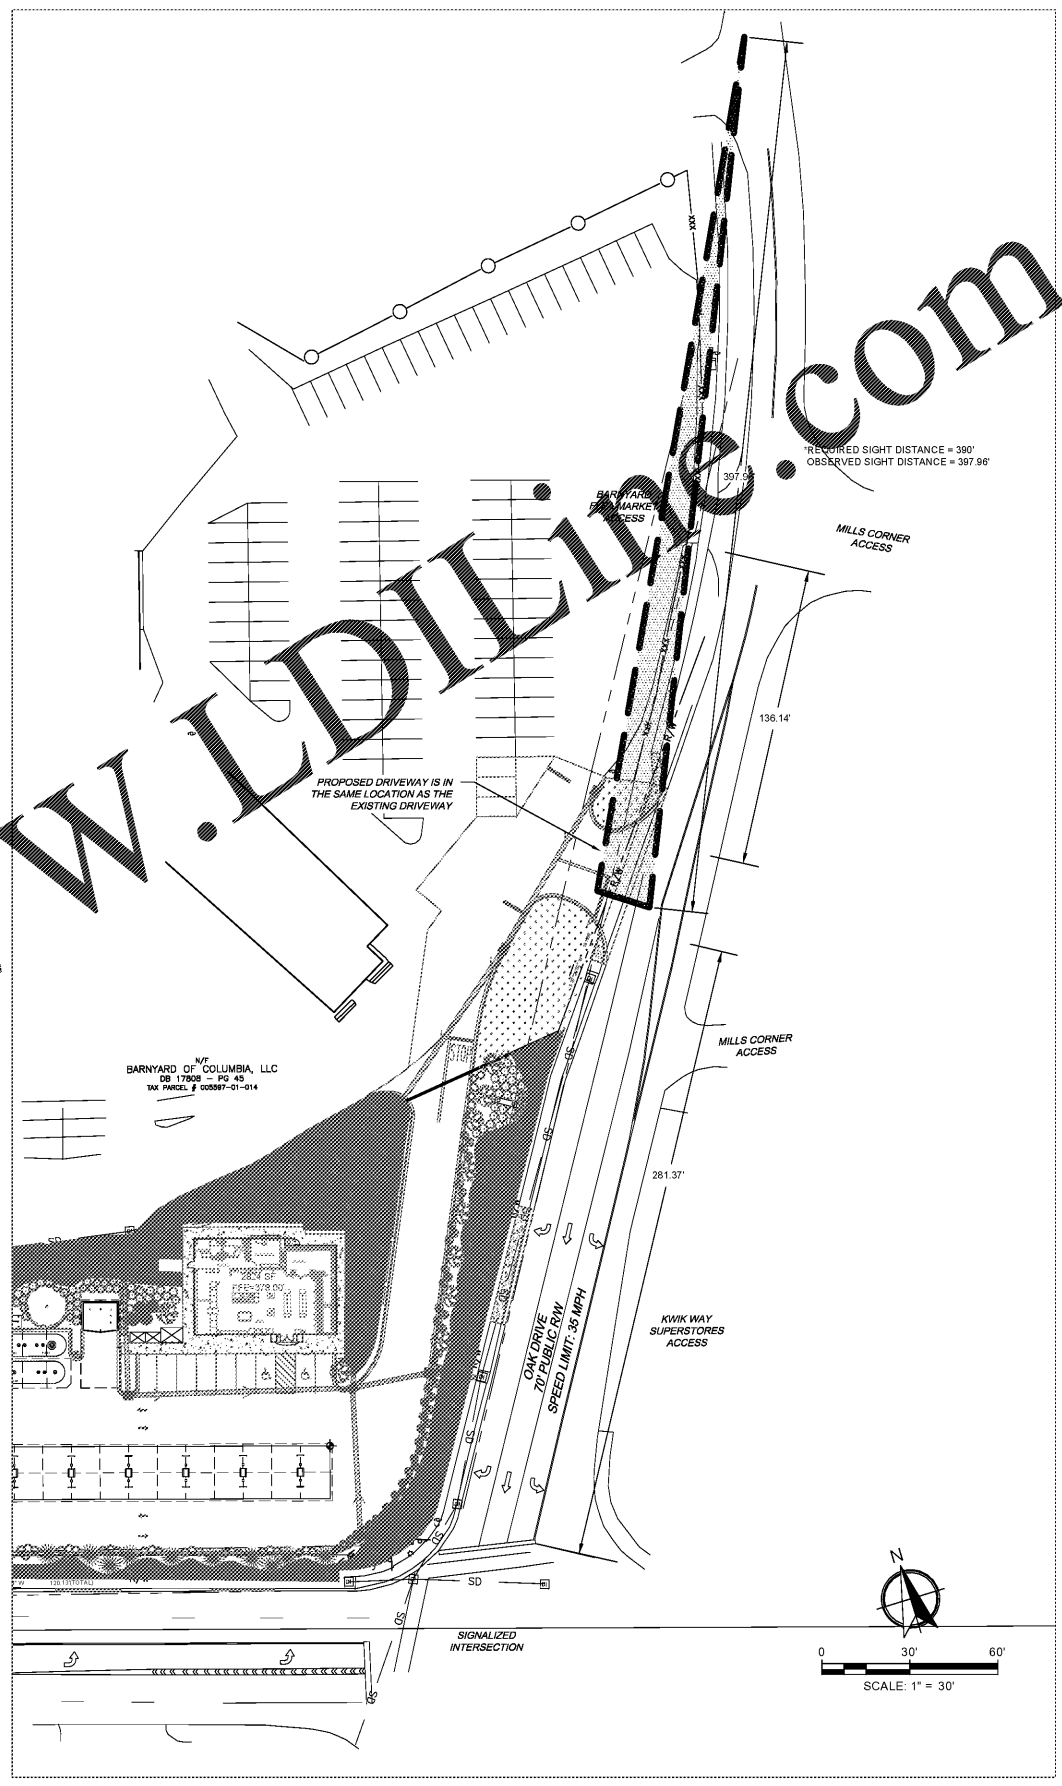

**OAK DRIVE ENTRANCE**

\* EXISTING SIGHT DISTANCE = PROPOSED SIGHT DISTANCE

www.LDOnline.com

Order Plans @

Z:\Murphy Oil\BIBET\BIB-1\Layouts\SCD\HWY 1 & Oak Drive Production\DWG\CAD\BIBET.DWG

Sheet No. **C-21**



REV-5  
 08/05/20  
 DATE  
 MM PRN  
 GS PM  
 CG DES  
 CG DRW  
**SCDOT Exhibits - Sight Distance and Driveway Spacing**  
 Murphy Express  
 4404 Augusta Road  
 Keck & Wood Project No. 180167

**Keck & Wood**  
 COLLABORATION BY DESIGN  
 4925 Paper Place Drive, Suite 210  
 North Charleston, SC 29665  
 (843) 278-8320  
 keckandwood.com

**MURPHY OIL USA, INC.**  
 200 PEACH STREET  
 EL DORADO, AR 71730