



Z:\Murphy Oil\BIBET\BIB-1\Layouts\SC HWY 1 & C&D&B Production\BIB CAD\BIBET.dwg

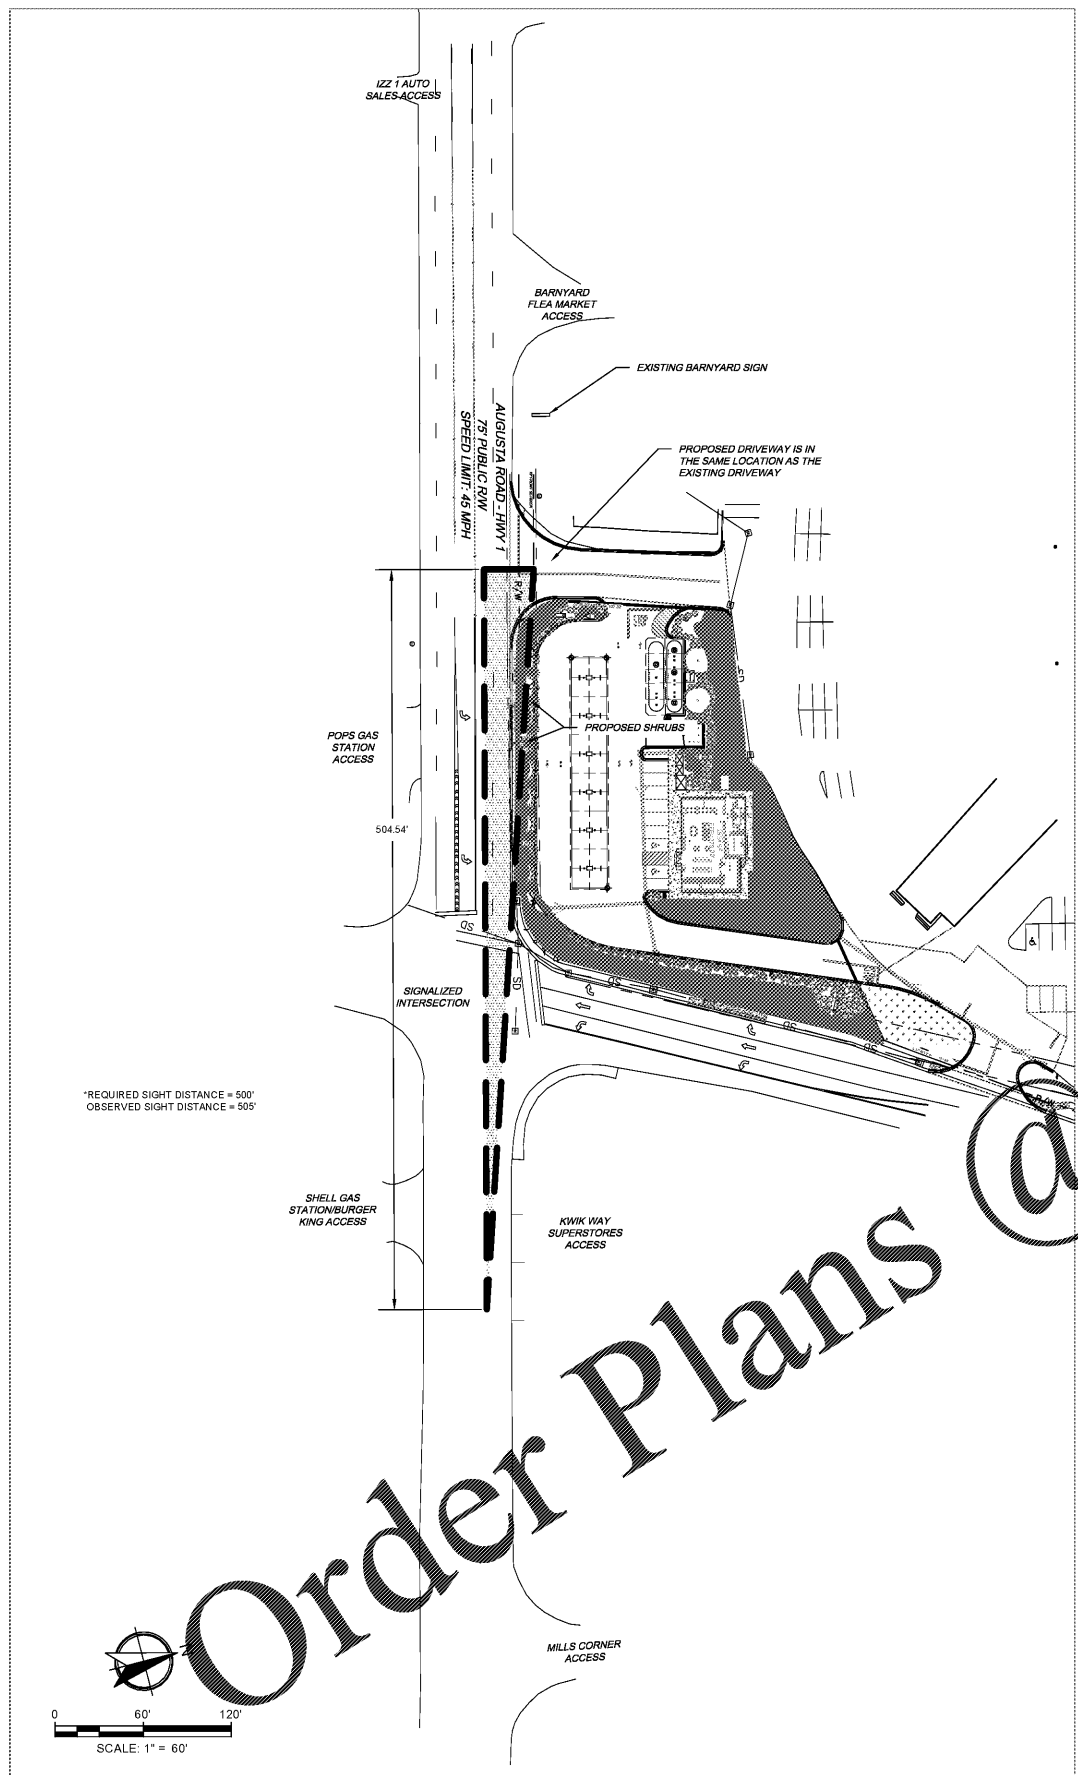

AUGUSTA RD / HWY 1 ENTRANCE
 * EXISTING SIGHT DISTANCE = PROPOSED SIGHT DISTANCE

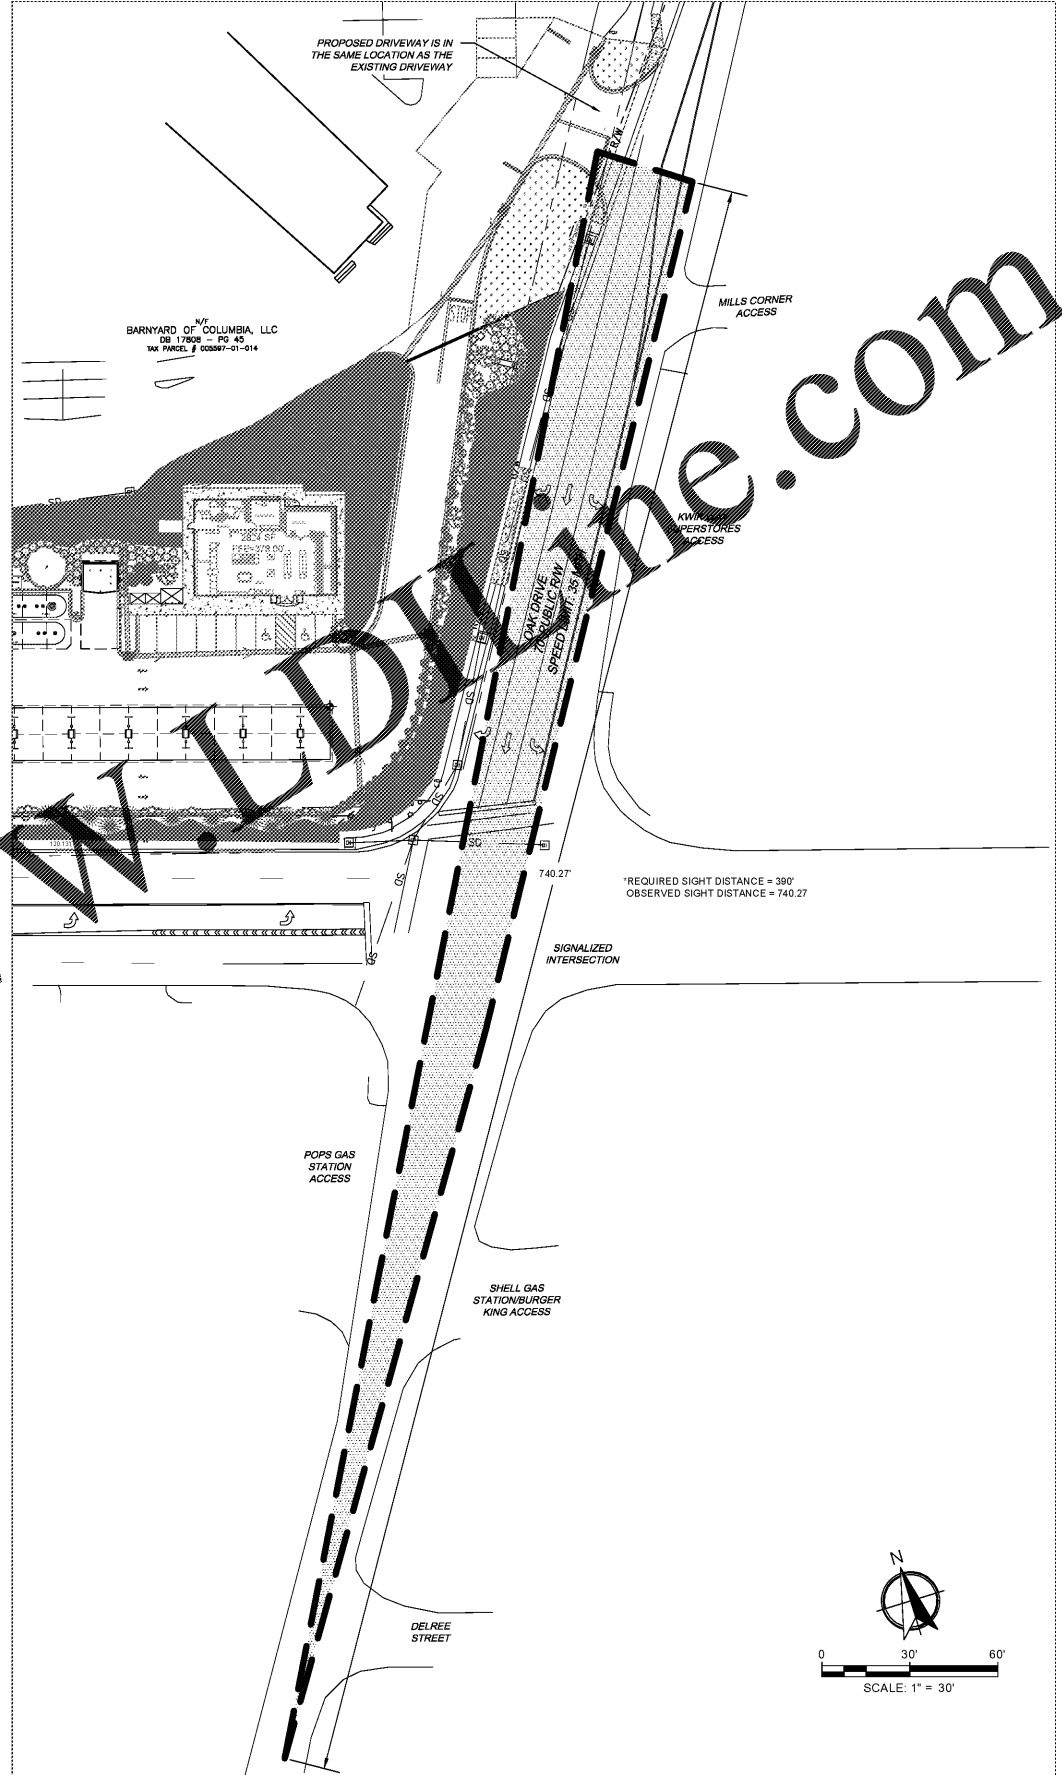

OAK DRIVE ENTRANCE
 * EXISTING SIGHT DISTANCE = PROPOSED SIGHT DISTANCE

Order Plans @ www.ltdline.com

www.ltdline.com

Sheet No.
C-21.1



REV-5
 08/05/20
 DATE
 MM PRN
 GS PM
 CG DES
 CG DRW
SCDOT Exhibits - Sight Distance and Driveway Spacing
 Murphy Express
 4404 Augusta Road
 Keck & Wood Project No. 180167

Keck & Wood
 COLLABORATION BY DESIGN
 4925 Fowler Phase Drive, Suite 210
 North Charleston, SC 29662
 (843) 278-8920
www.keckandwood.com

MURPHY OIL USA, INC.
 200 PEACH STREET
 EL DORADO, AR 71730