


- CANOPY NOTES**
1. DECK LIGHTS TO BE INSTALLED IN THE CENTER OF DECK PANS
  2. DECK LIGHTS FINISHED BY CUSTOMER AND INSTALLED BY FMS
  3. WIRING BY SITE ELECTRICAL CONTRACTOR IN THE FIELD
  4. SEE APPROVED PHOTOMETRICS PROVIDED BY OTHERS
  5. OVERFLOWS AND GUTTER SEAM LOCATIONS TO BE COORDINATED BY FMS
  6. ALL CANOPY COLUMNS TO RECEIVE 4" ROOF DRAIN LEADERS

**GreenbergFarrow**  
 21 South Evergreen Avenue  
 Suite 200  
 Arlington Heights, Illinois 60005  
 t: 847.788.9200


**COPYRIGHT NOTICE**  
 This drawing is the property of the above referenced Professional and is not to be used for any purpose other than the specific project and site named herein, and cannot be reproduced in any manner without the express written permission from the Professional.

**ISSUE RECORD**


DATE	REV.	DESCRIPTION
05/20/2020		PERMIT SUBMISSION SET
08/07/2020	2	OUT TO BID SET

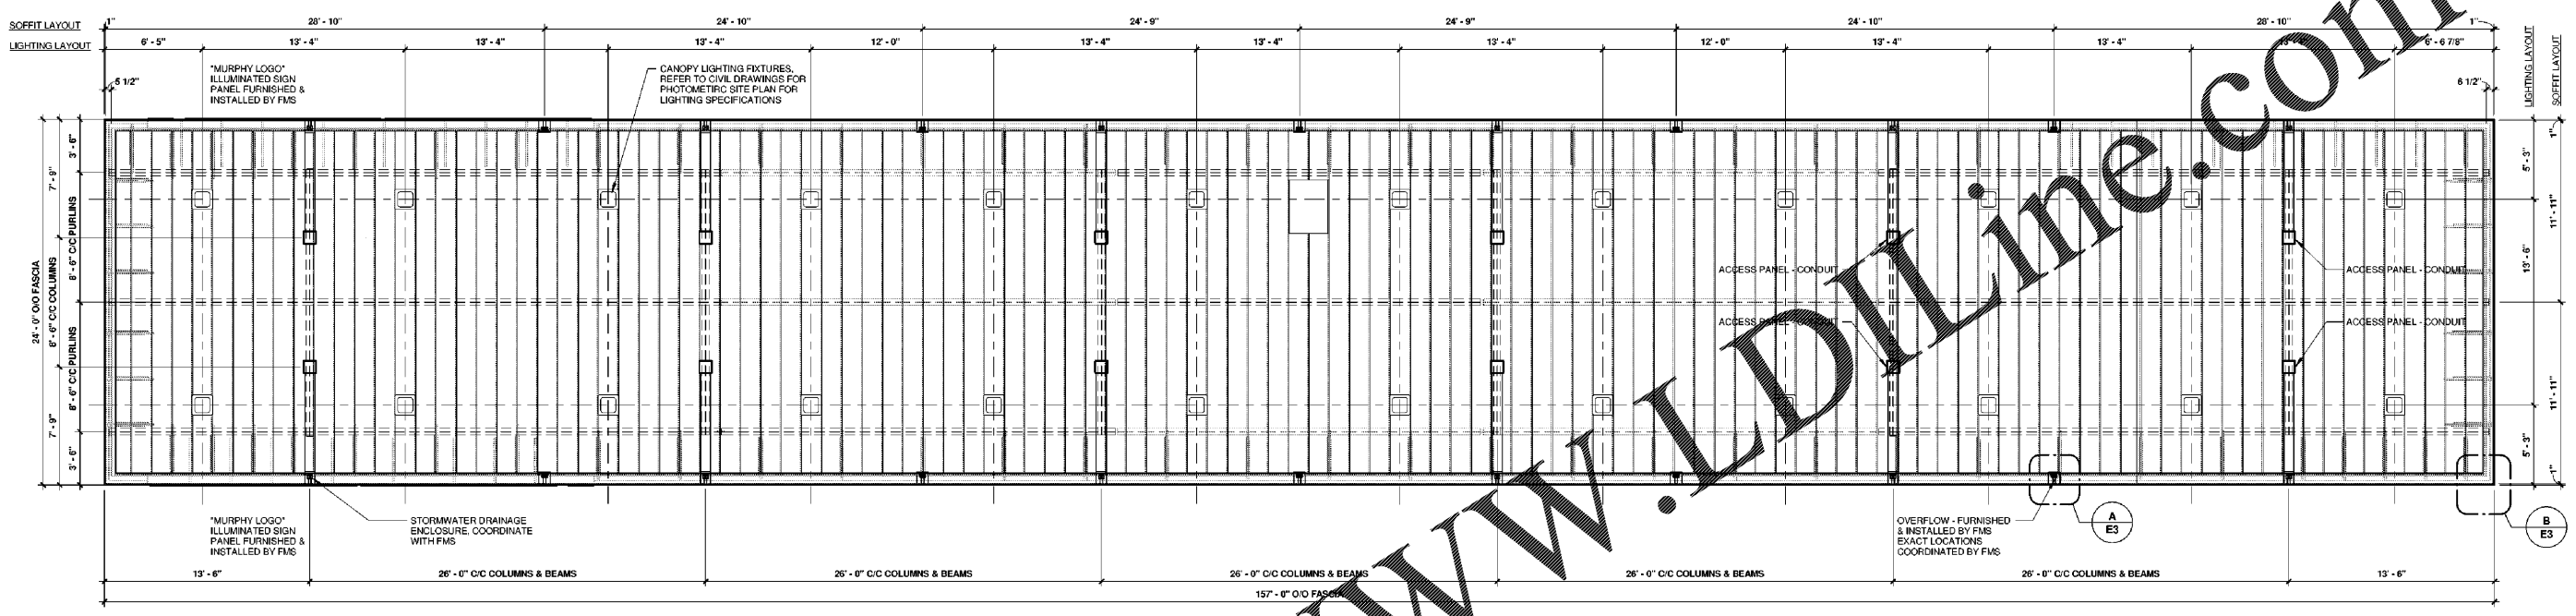


**1 LIGHTING & SOFFIT LAYOUT**  
 3/16" = 1'-0"

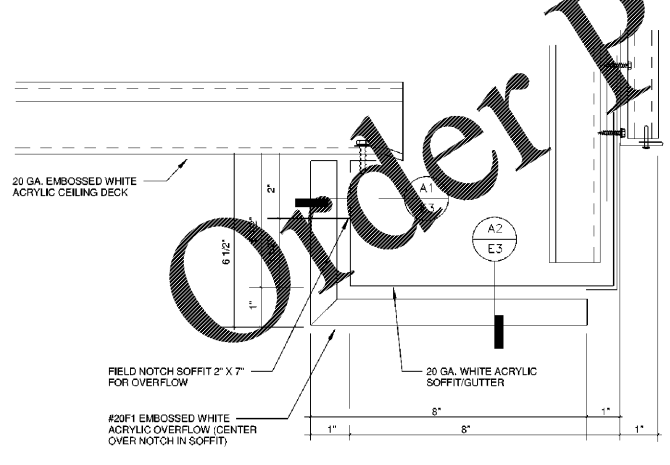


**A 'A' OVERFLOW DETAIL**  
 N.T.S.

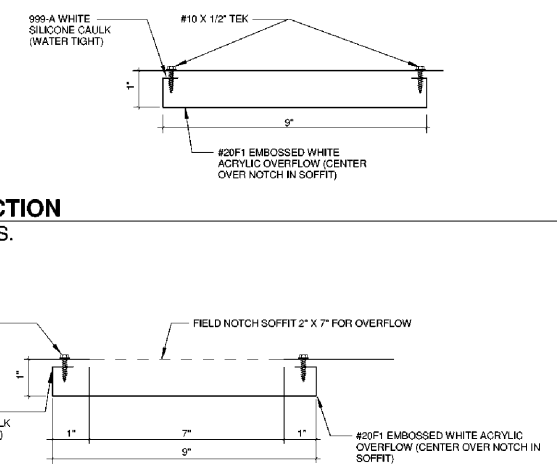


**A2 SECTION**  
 N.T.S.

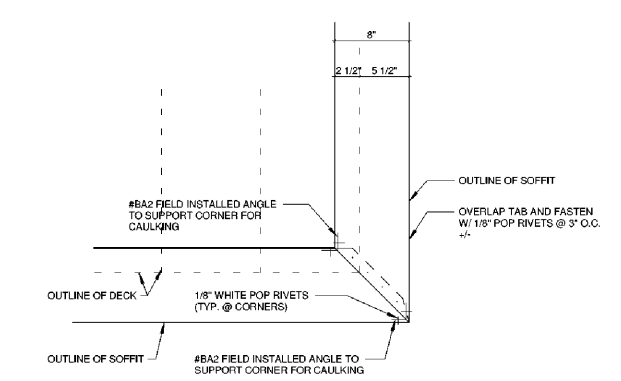


**B CORNER DETAIL**  
 N.T.S.

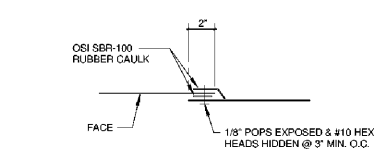

**C TYP. SOFFIT LAPS**  
 N.T.S.

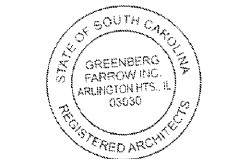

**PROFESSIONAL SEAL**

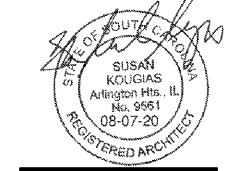

**PROFESSIONAL IN CHARGE**  
 SUSAN NELSON KOUSSAS

**PROJECT MANAGER**  
 JOHN WASHED

**QUALITY CONTROL**  
 CHRIS CERBO

**DRAWN BY**  
 C/SS

**PROJECT NAME**



**MURPHY OIL FUEL FACILITY CANOPY**

**NW CORNER HWY 1 & OAK DRIVE, LEXINGTON SOUTH CAROLINA 29073**



1801 Rockdale Industrial Blvd.  
 Conyers, Georgia 30012  
 Voice: (800) 368-6385  
 Fax: (770) 408-6037

FMS JOB NUMBER  
 C20181975.5  
 FMS MODEL NUMBER  
 XXXXXX

**PROJECT NUMBER**  
 20181975.5

**SHEET TITLE**

**LIGHTING & SOFFIT PLAN**

**SHEET NUMBER**

**E3**