



COPYRIGHT NOTICE
This drawing is the property of the above referenced Professional and is not to be used for any purpose other than the specific project and site named herein, and cannot be reproduced in any manner without the express written permission from the Professional.

ISSUE RECORD

DATE	REV.	DESCRIPTION
05/20/2020		PERMIT SUBMISSION SET
08/07/2020	2	OUT TO BID SET

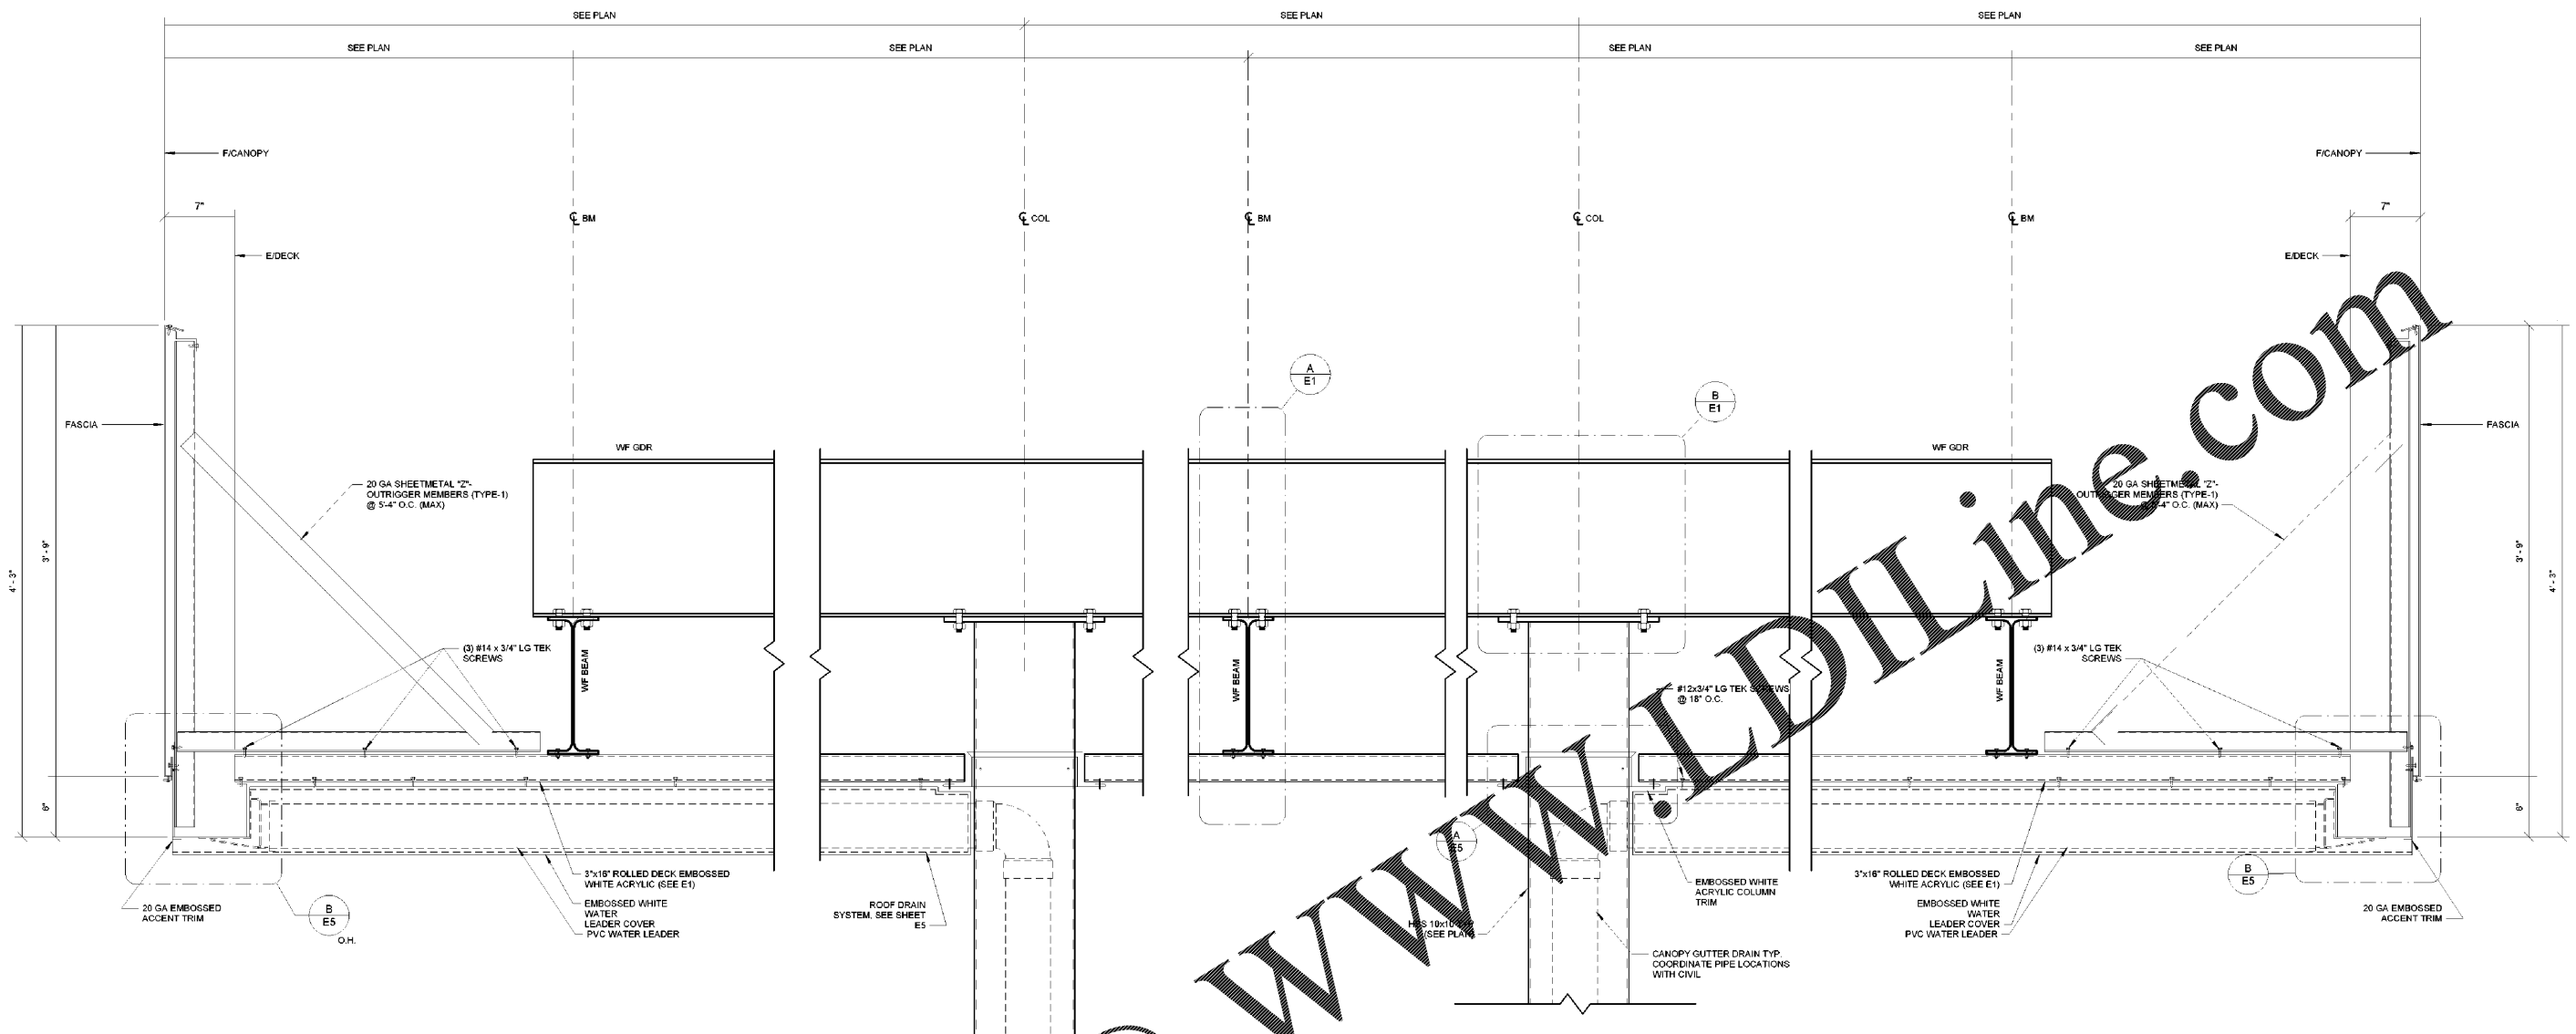

1 SECTION 1-4
E4 1 1/2" = 1'-0"
NOTE: NOT TO SCALE IN HORIZONTAL DIRECTION

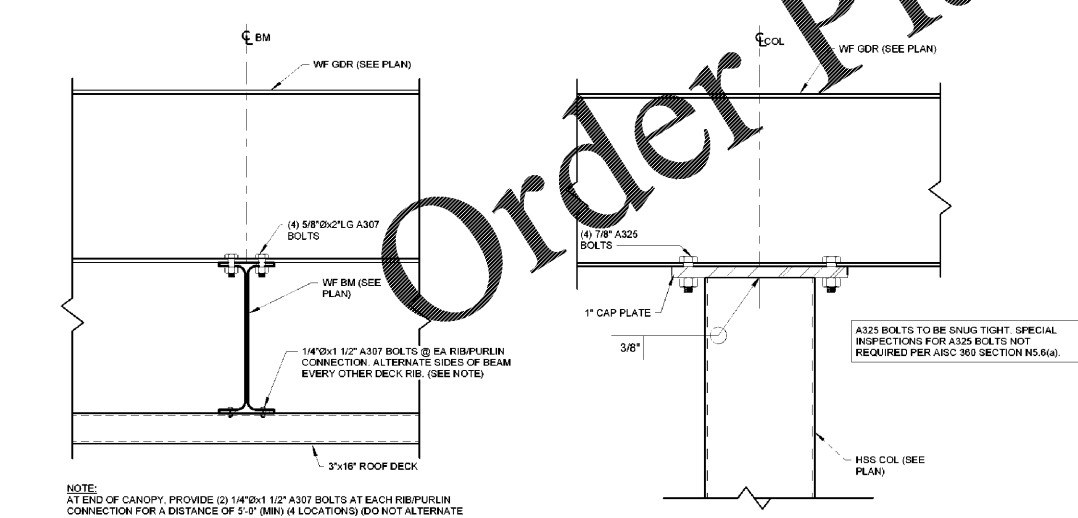

A SECTION A-4
E4 1 1/2" = 1'-0"

B SECTION B-4
E4 1 1/2" = 1'-0"

WWW.LDILine.com

Order Plans @

PROFESSIONAL SEAL



PROFESSIONAL IN CHARGE
K. NOLAN
PROJECT MANAGER
M. YOUNG
QUALITY CONTROL
B. McGLADE
DRAWN BY
D. MAHONEY

PROJECT NAME



MURPHY OIL FUEL FACILITY CANOPY
NW CORNER HWY 1 & OAK DRIVE, LEXINGTON SOUTH CAROLINA 29073



1801 Rockdale Industrial Blvd.
Conyers, Georgia 30012
Voice: (800) 368-6385
Fax: (770) 408-6037
PMS JOB NUMBER: C20AMU00062
PMS MODEL NUMBER: XXXXXX

PROJECT NUMBER
20181975.5

SHEET TITLE

SECTION

SHEET NUMBER

E4