



COPYRIGHT NOTICE
This drawing is the property of the above referenced Professional and is not to be used for any purpose other than the specific project and site named herein, and cannot be reproduced in any manner without the express written permission from the Professional.

ISSUE RECORD


DATE	REV.	DESCRIPTION
05/20/2020	1	PERMIT SUBMISSION SET
08/27/2020	2	OUT TO BID SET

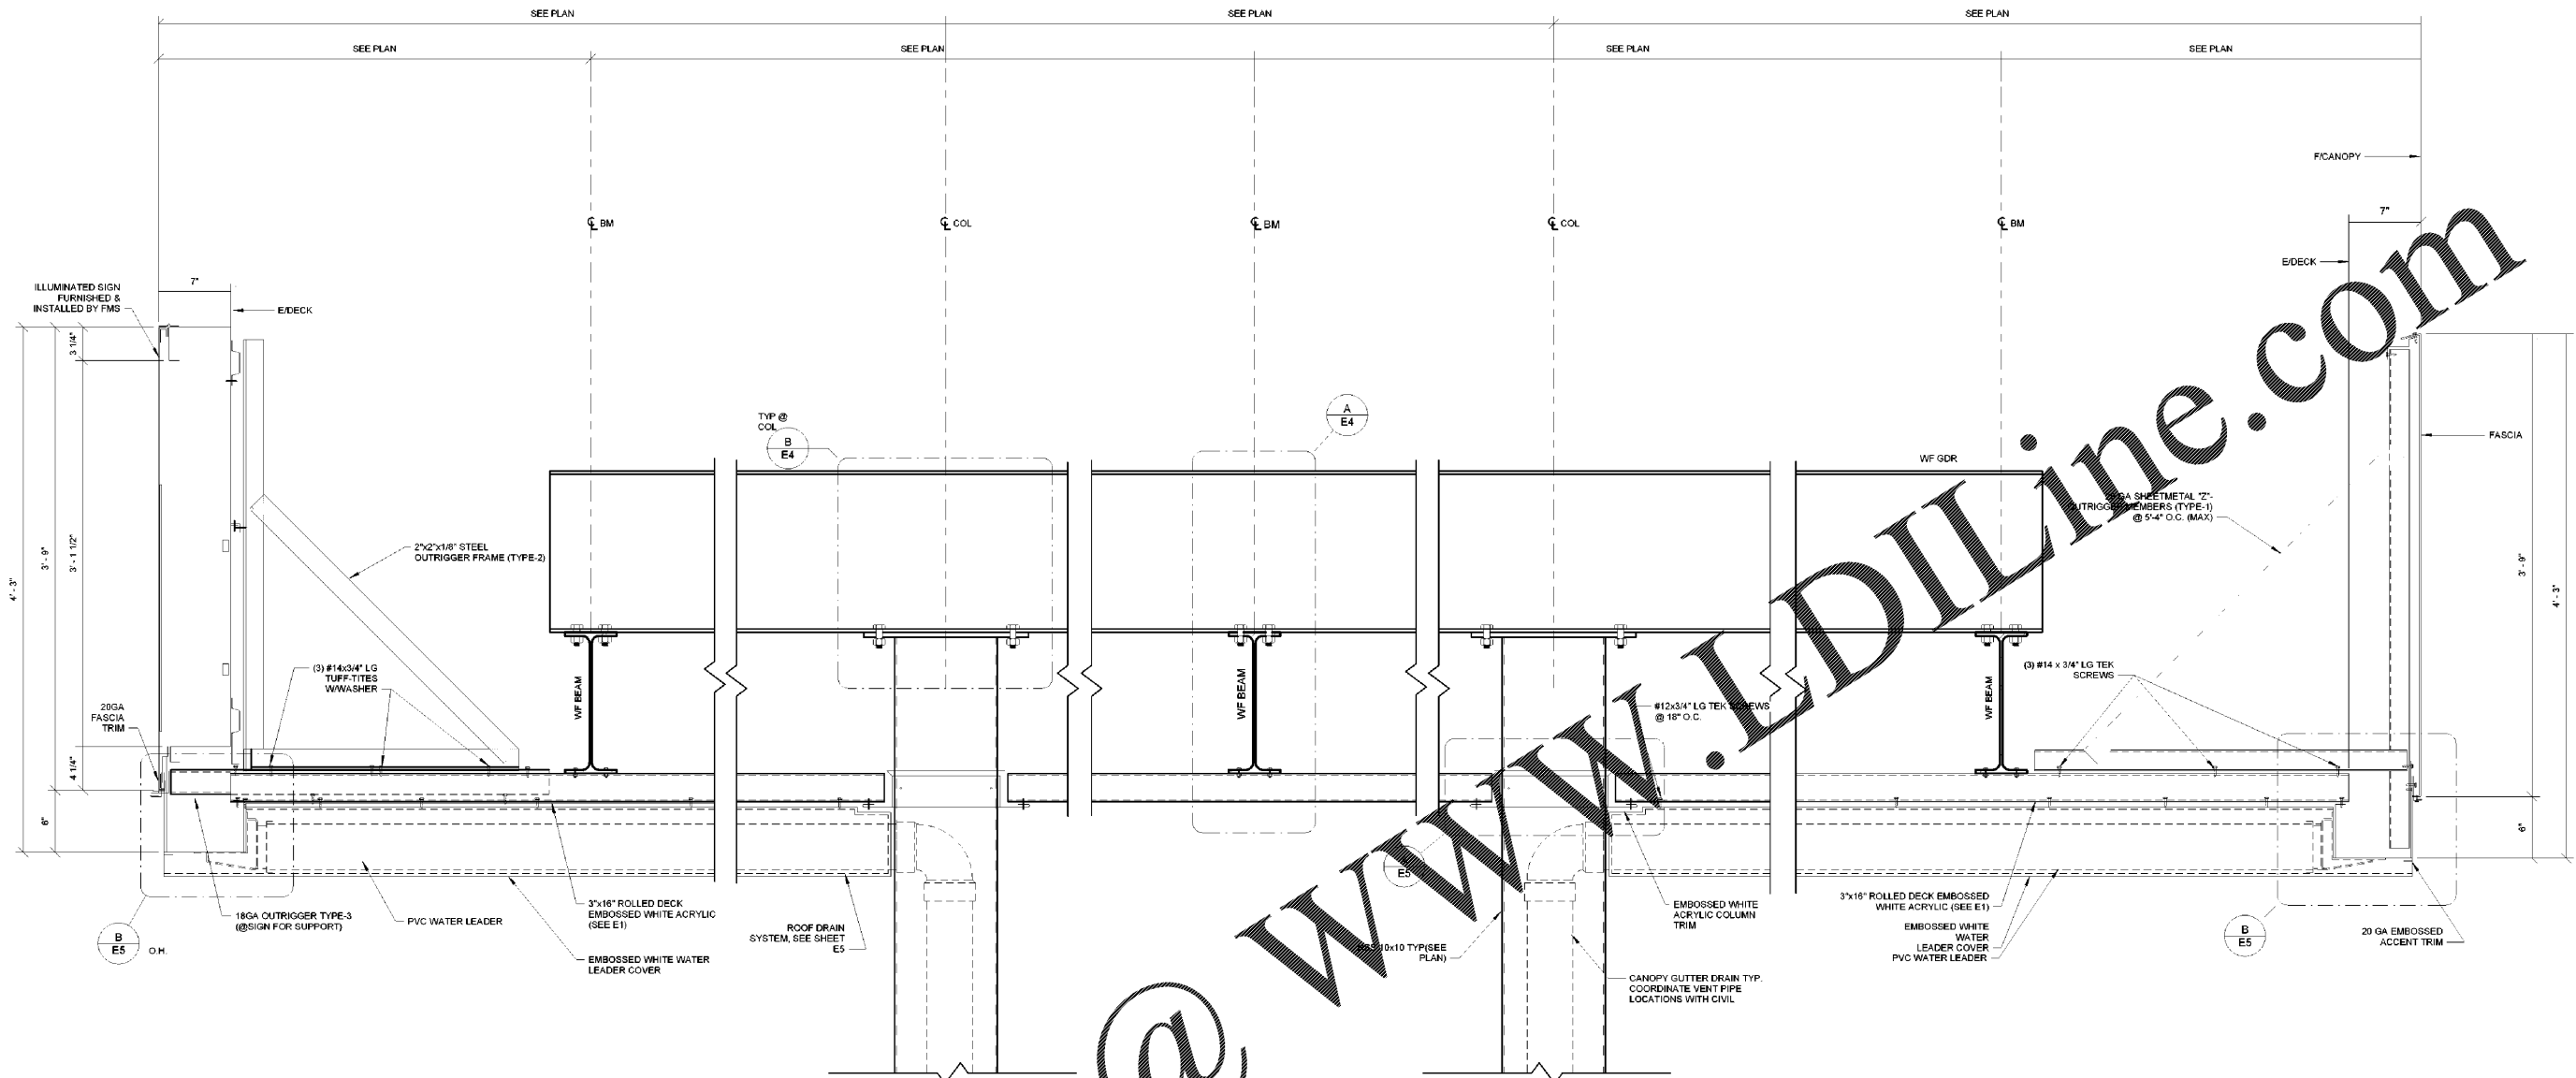


2 SECTION 2-5
E5 1 1/2" = 1'-0"
NOTE: NOT TO SCALE IN HORIZONTAL DIRECTION

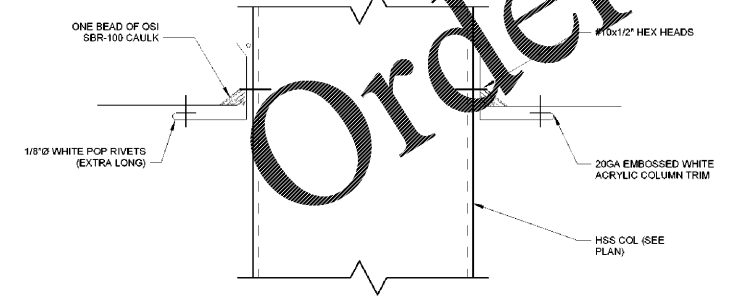

A SECTION A-5
E5 3" = 1'-0"

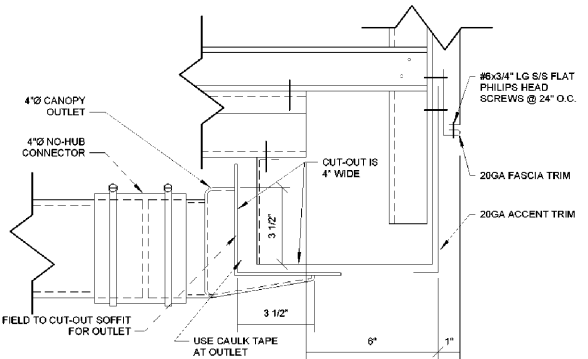


B SECTION B-5
E5 3" = 1'-0"

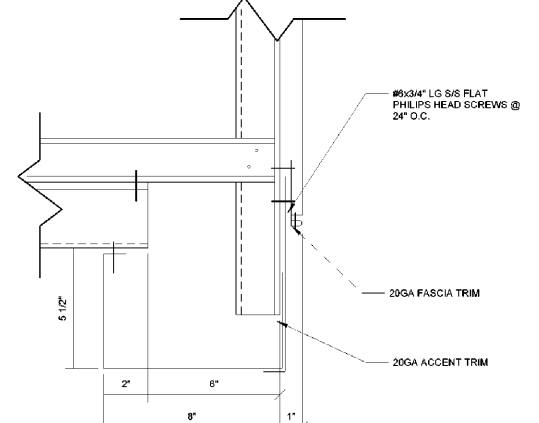

C SECTION C-5
E5 3" = 1'-0"

Order Plans @ WWW.LDILine.com

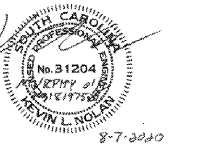PROFESSIONAL SEAL

PROFESSIONAL IN CHARGE
K NOLAN
PROJECT MANAGER
M YOUNG
QUALITY CONTROL
B McGLADE
DRAWN BY
D MAHONEY

MURPHY EXPRESS
MURPHY OIL FUEL FACILITY CANOPY
NW CORNER HWY 1 & OAK DRIVE, LEXINGTON SOUTH CAROLINA 29073

FREY MOSS STRUCTURE
1801 Rockdale Industrial Blvd.
Conyers, Georgia 30012
Voice: (800) 368-6385
Fax: (770) 408-6037
FMS JOB NUMBER C230M00062
FMS MODEL NUMBER XXXXXX
PROJECT NUMBER 20181975.5

SHEET TITLE
SECTION
SHEET NUMBER
E5
PROTO V5.1 11/01/2019