
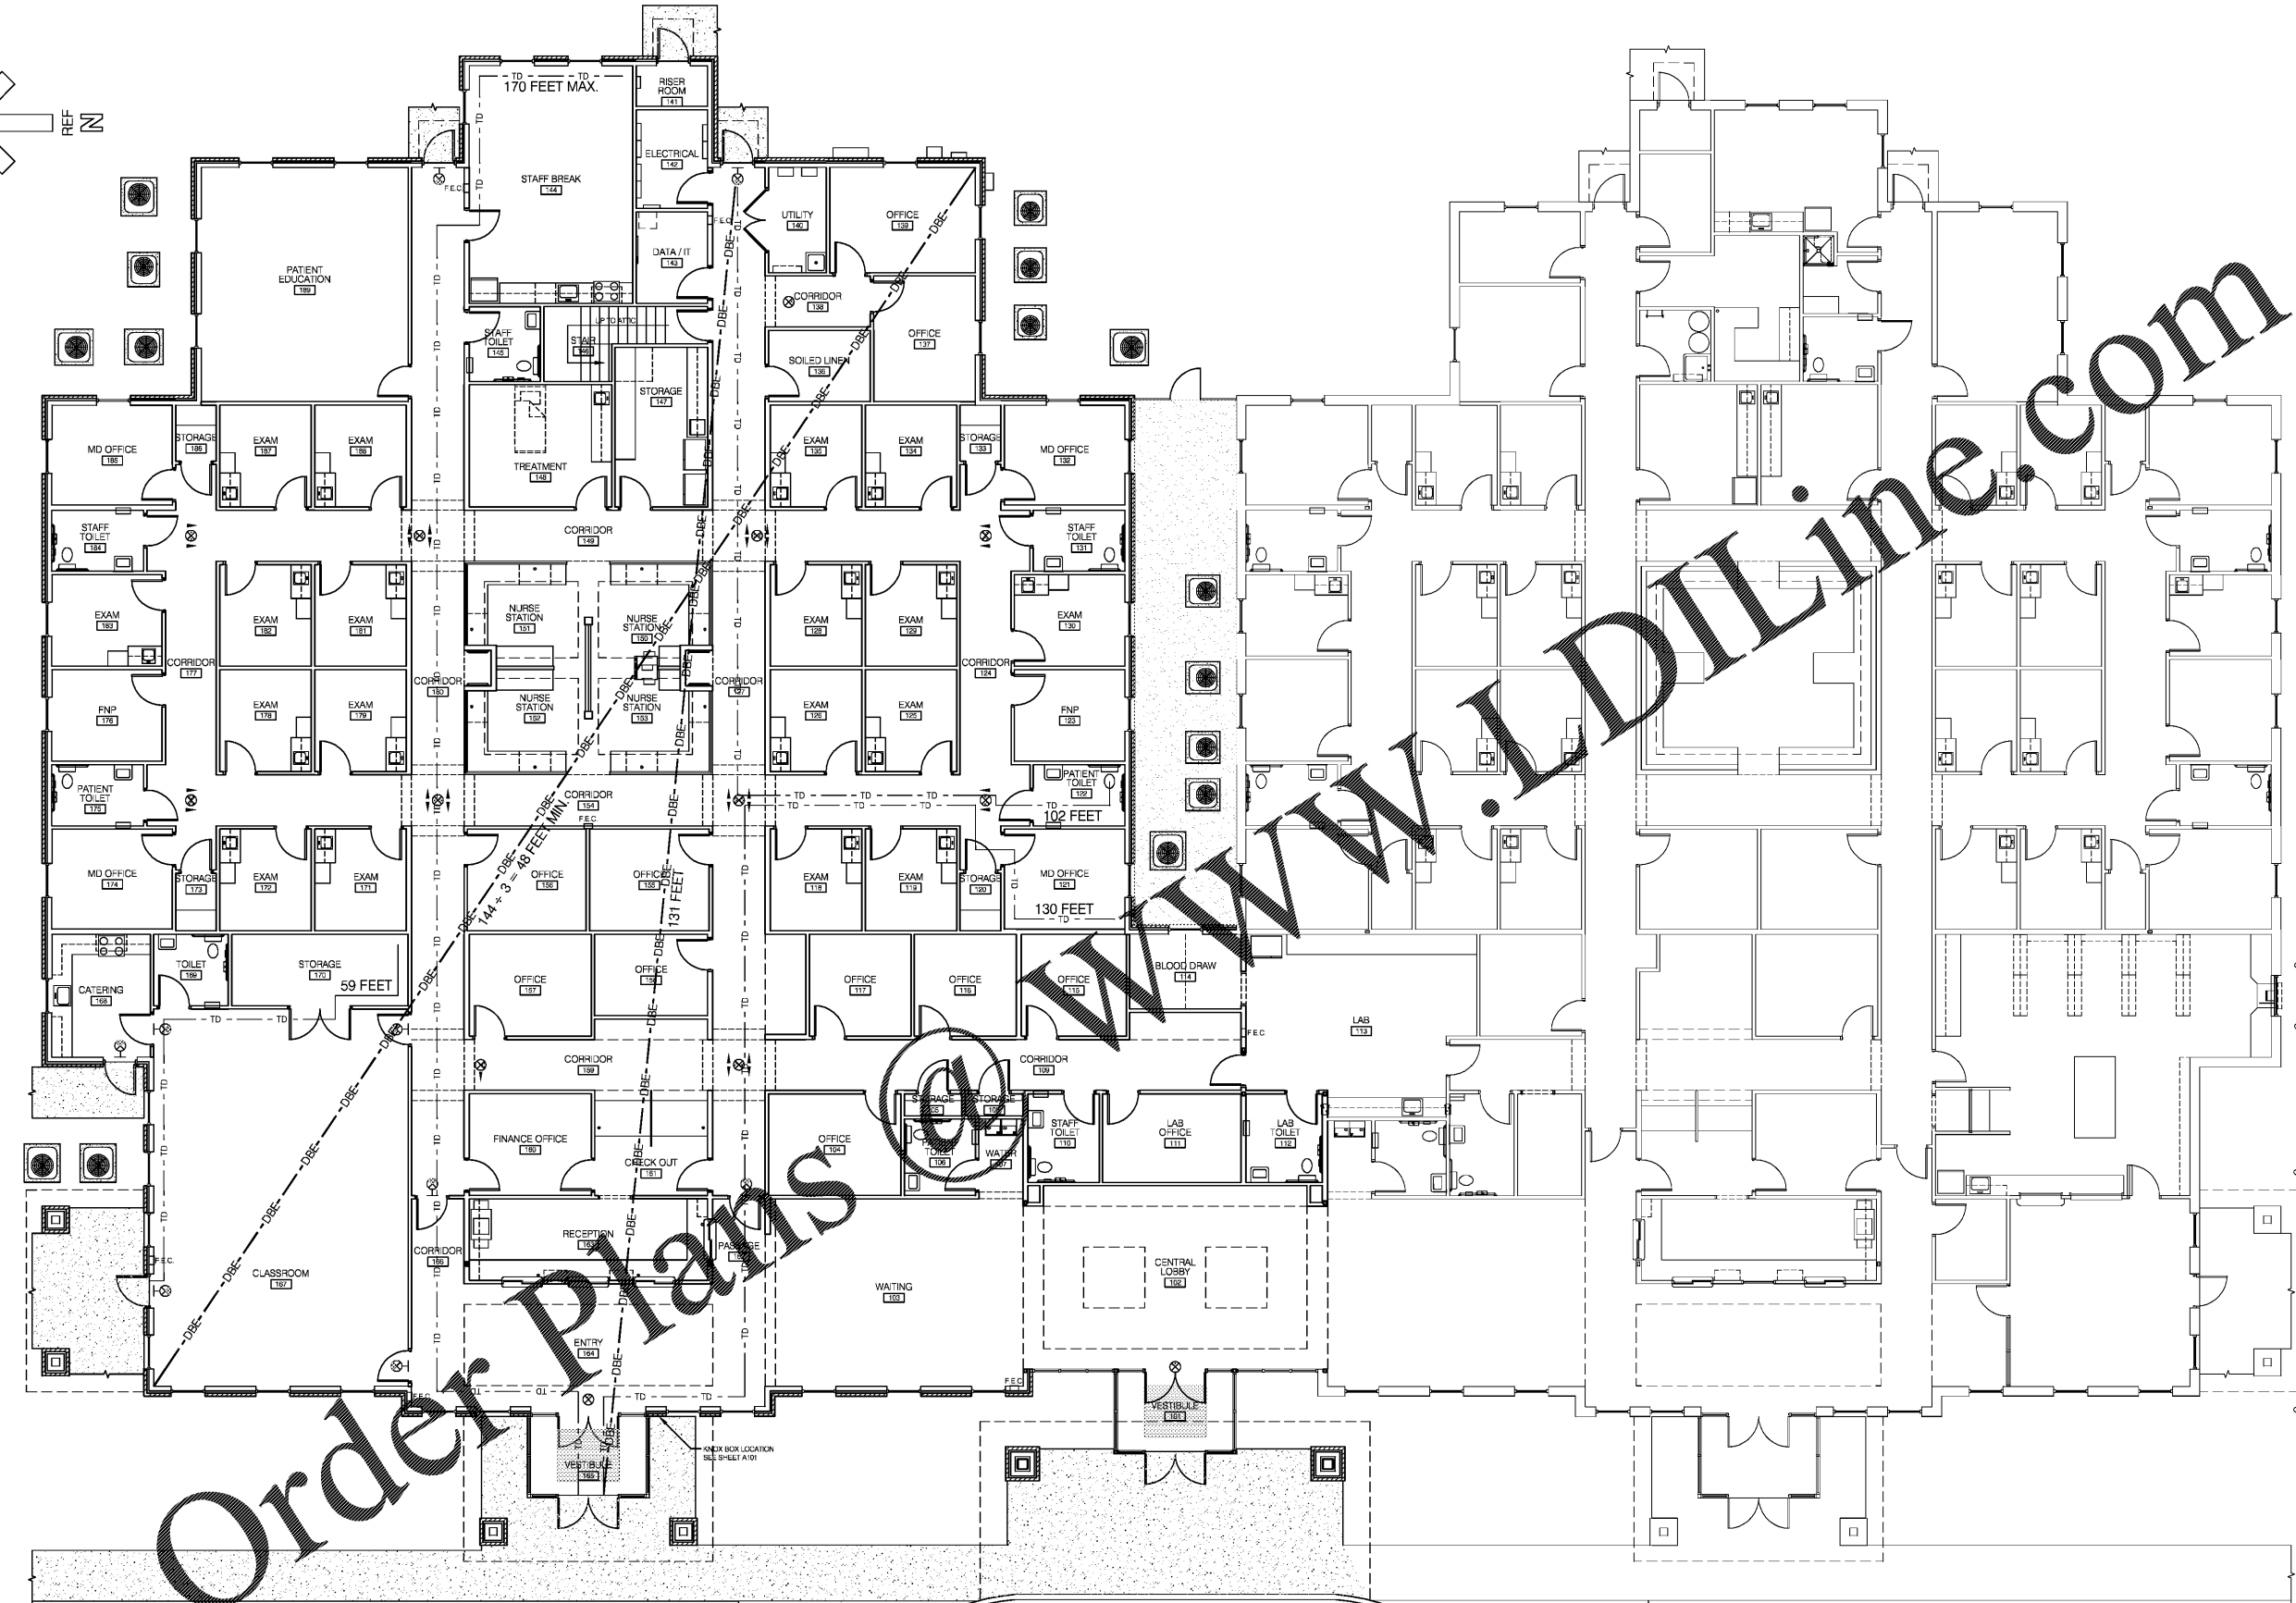


THIS DRAWING AND THE DESIGN SHOWN THEREON ARE THE PROPERTY OF JEFF LEWIS, AIA.-THE REPRODUCTION, COPYING OR OTHER USE OF THIS DRAWING WITHOUT WRITTEN CONSENT OF JEFF LEWIS AIA IS PROHIBITED AND INFRINGEMENTS WILL BE SUBJECT TO LEGAL ACTION.

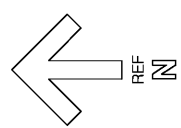

Order Plans

LINE TYPE LEGEND & SHEET NOTES


— DBE — DBE — DISTANCE BETWEEN EXITS

- - TD - - TD - - TRAVEL DISTANCE

F.E.C. = FIRE EXTINGUISHER LOCATION (6 IN EXPANSION / 12 OVERALL)

SEE ELECTRICAL DRAWINGS FOR EXIT SIGN & EMERGENCY LIGHTING INFO.

TOTAL FLOOR OCCUPANT LOAD = 129 EXPANSION / 262 TOTAL BUILDING

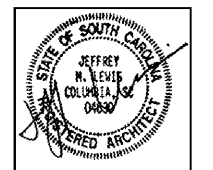

REV.	DATE	DESCRIPTION