

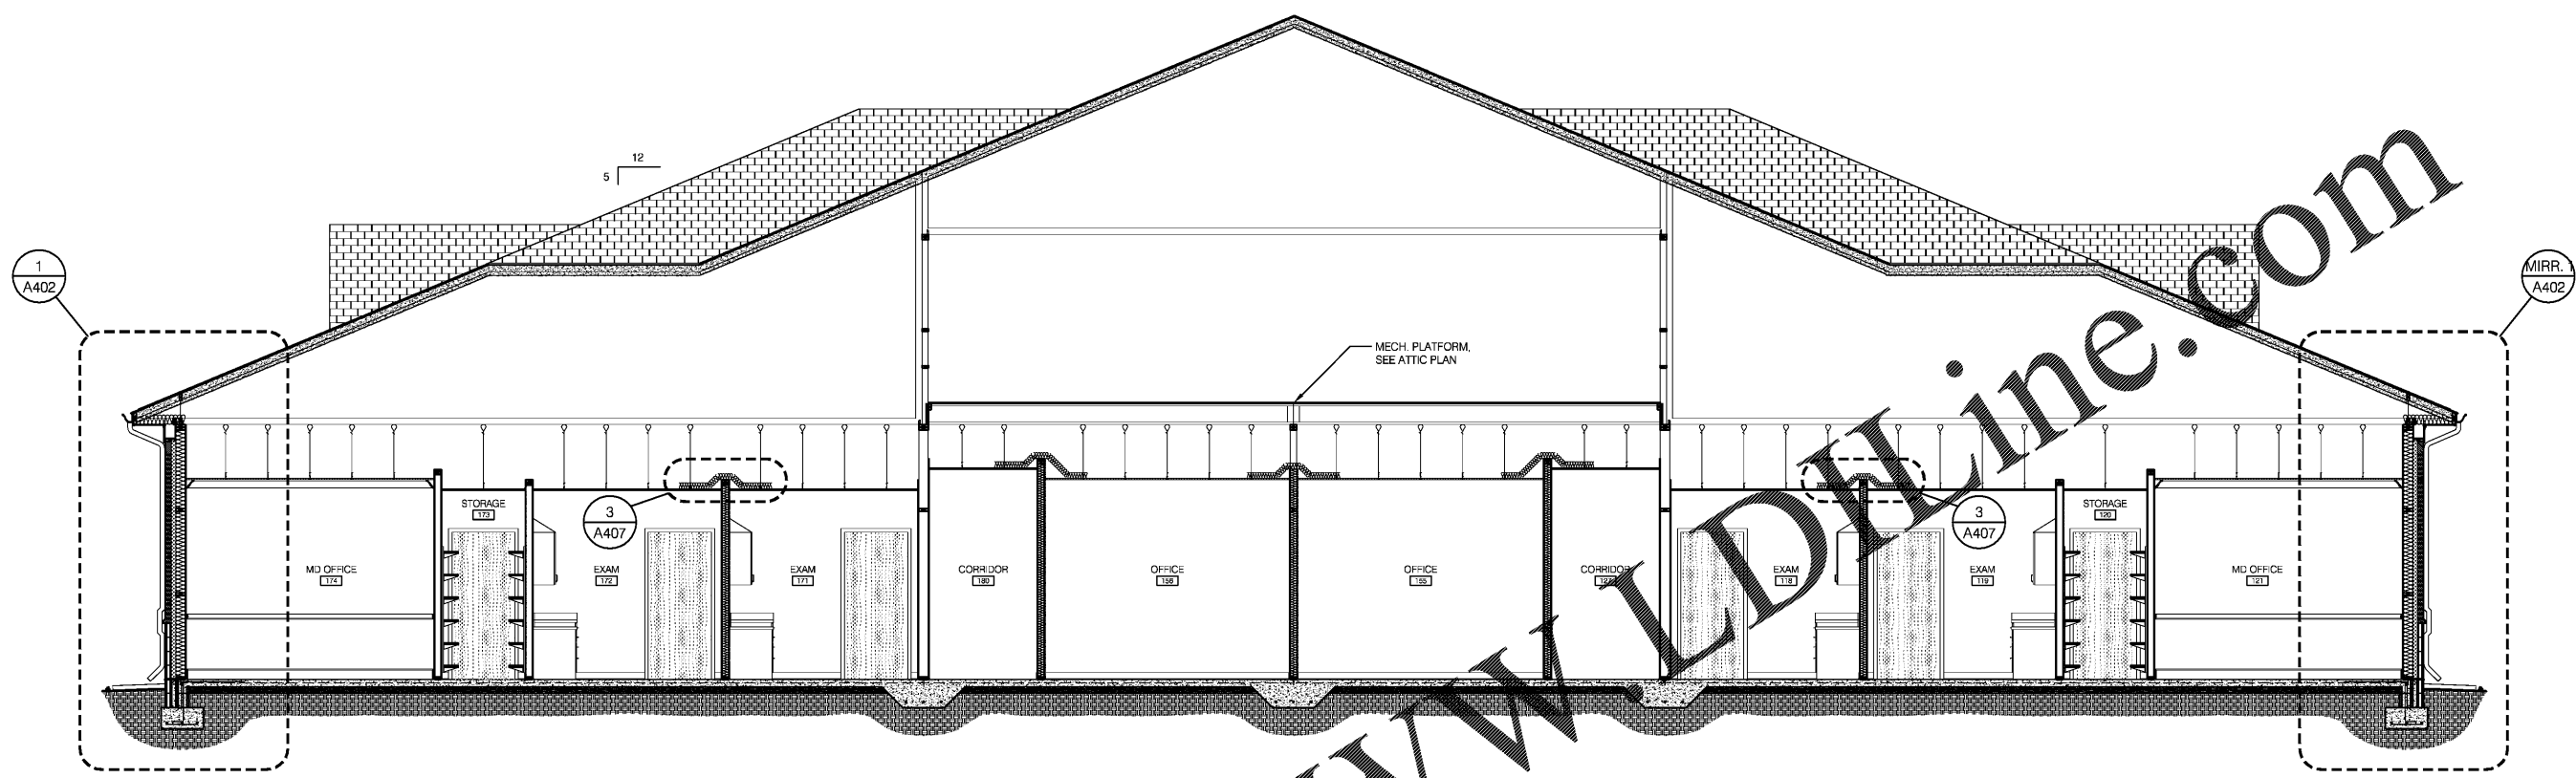


THIS DRAWING AND THE DESIGN SHOWN THEREON ARE THE PROPERTY OF JEFF LEWIS, AIA. THE REPRODUCTION, COPYING OR OTHER USE OF THIS DRAWING WITHOUT WRITTEN CONSENT OF JEFF LEWIS AIA IS PROHIBITED AND INFRINGEMENTS WILL BE SUBJECT TO LEGAL ACTION.

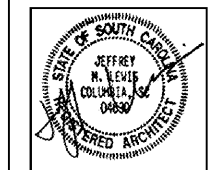

1 BUILDING SECTION  
A401 1/4" = 1'-0"

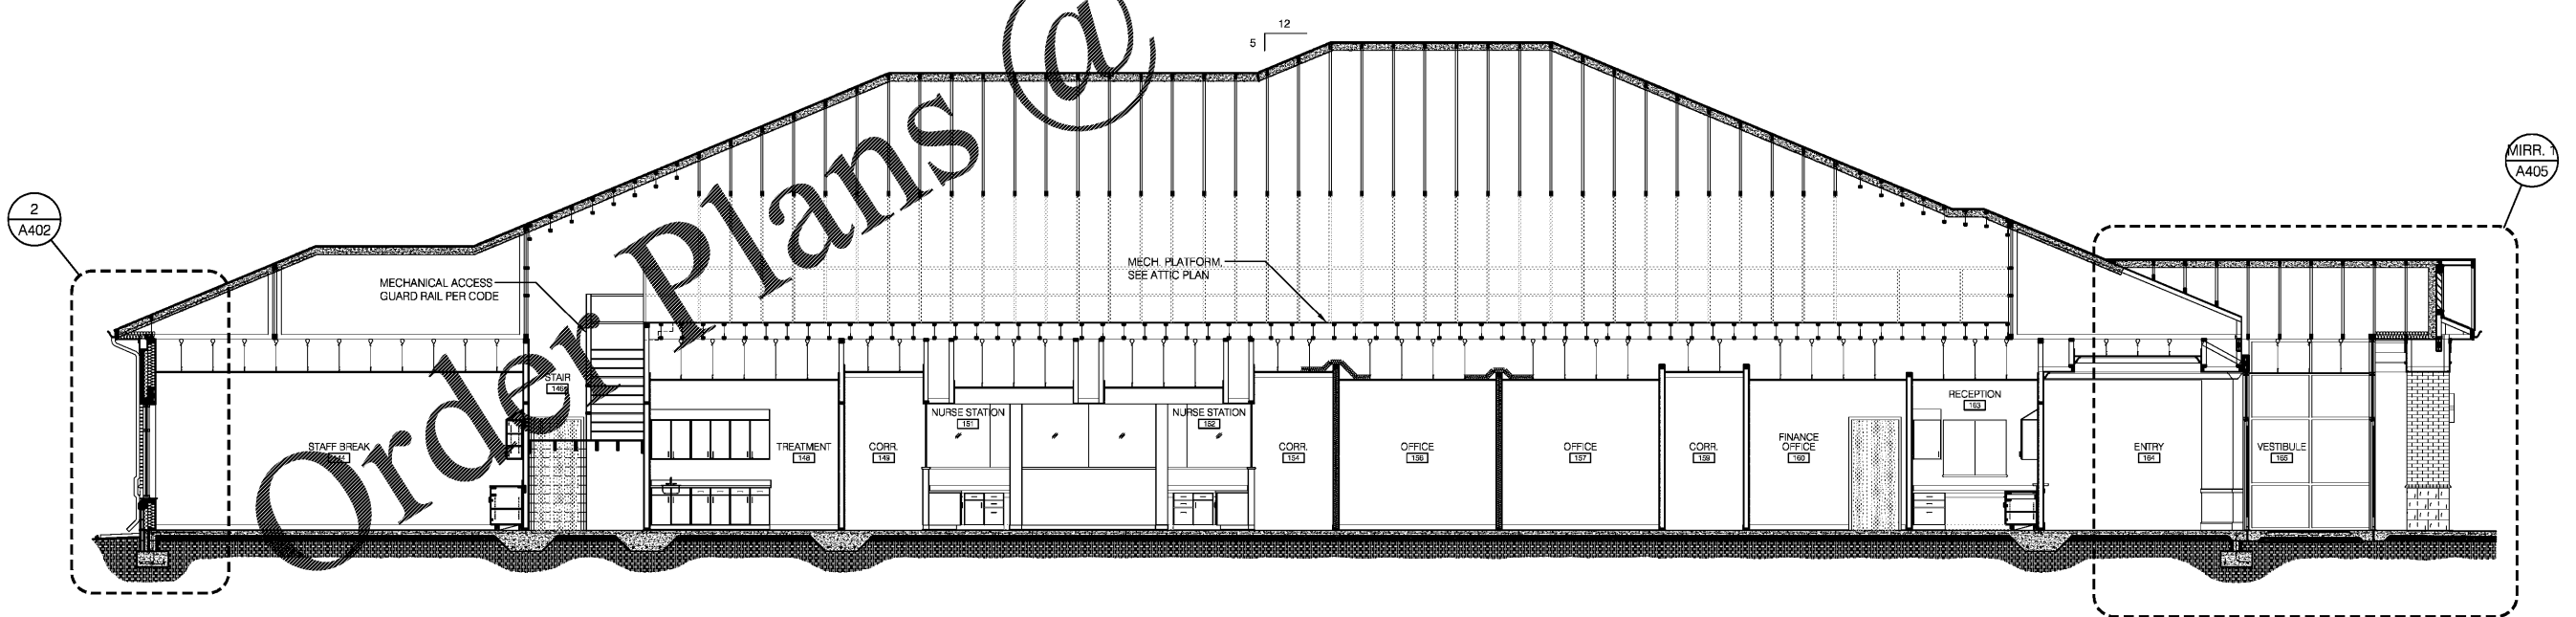

2 BUILDING SECTION  
A401 3/16" = 1'-0"

LUGOFF FACILITY EXPANSION  
SANDHILLS MEDICAL FOUNDATION  
28 BALDWIN AVENUE  
LUGOFF, SOUTH CAROLINA 29078

BUILDING SECTIONS

REV.	DATE	DESCRIPTION
1	08/17/20	HEADERS & BEAMS