


THIS DRAWING AND THE DESIGN SHOWN THEREON ARE THE PROPERTY OF JEFF LEWIS, AIA. THE REPRODUCTION, COPYING OR OTHER USE OF THIS DRAWING WITHOUT WRITTEN CONSENT OF JEFF LEWIS AIA IS PROHIBITED AND INFRINGEMENTS WILL BE SUBJECT TO LEGAL ACTION.

**JEFF LEWIS**  
AIA

581 JACOBS MILL POND ROAD  
ELGIN, SOUTH CAROLINA 29045  
803.960.5026 / jeff@jefflewis.com

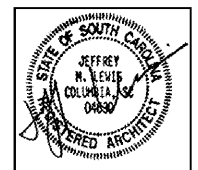


LUGOFF FACILITY EXPANSION  
SANDHILLS MEDICAL FOUNDATION  
28 BALDWIN AVENUE  
LUGOFF, SOUTH CAROLINA 29078

REV.	DATE	DESCRIPTION
1	08/17/20	HEADERS

JOB # 16-039-1 07.15.2019

A410

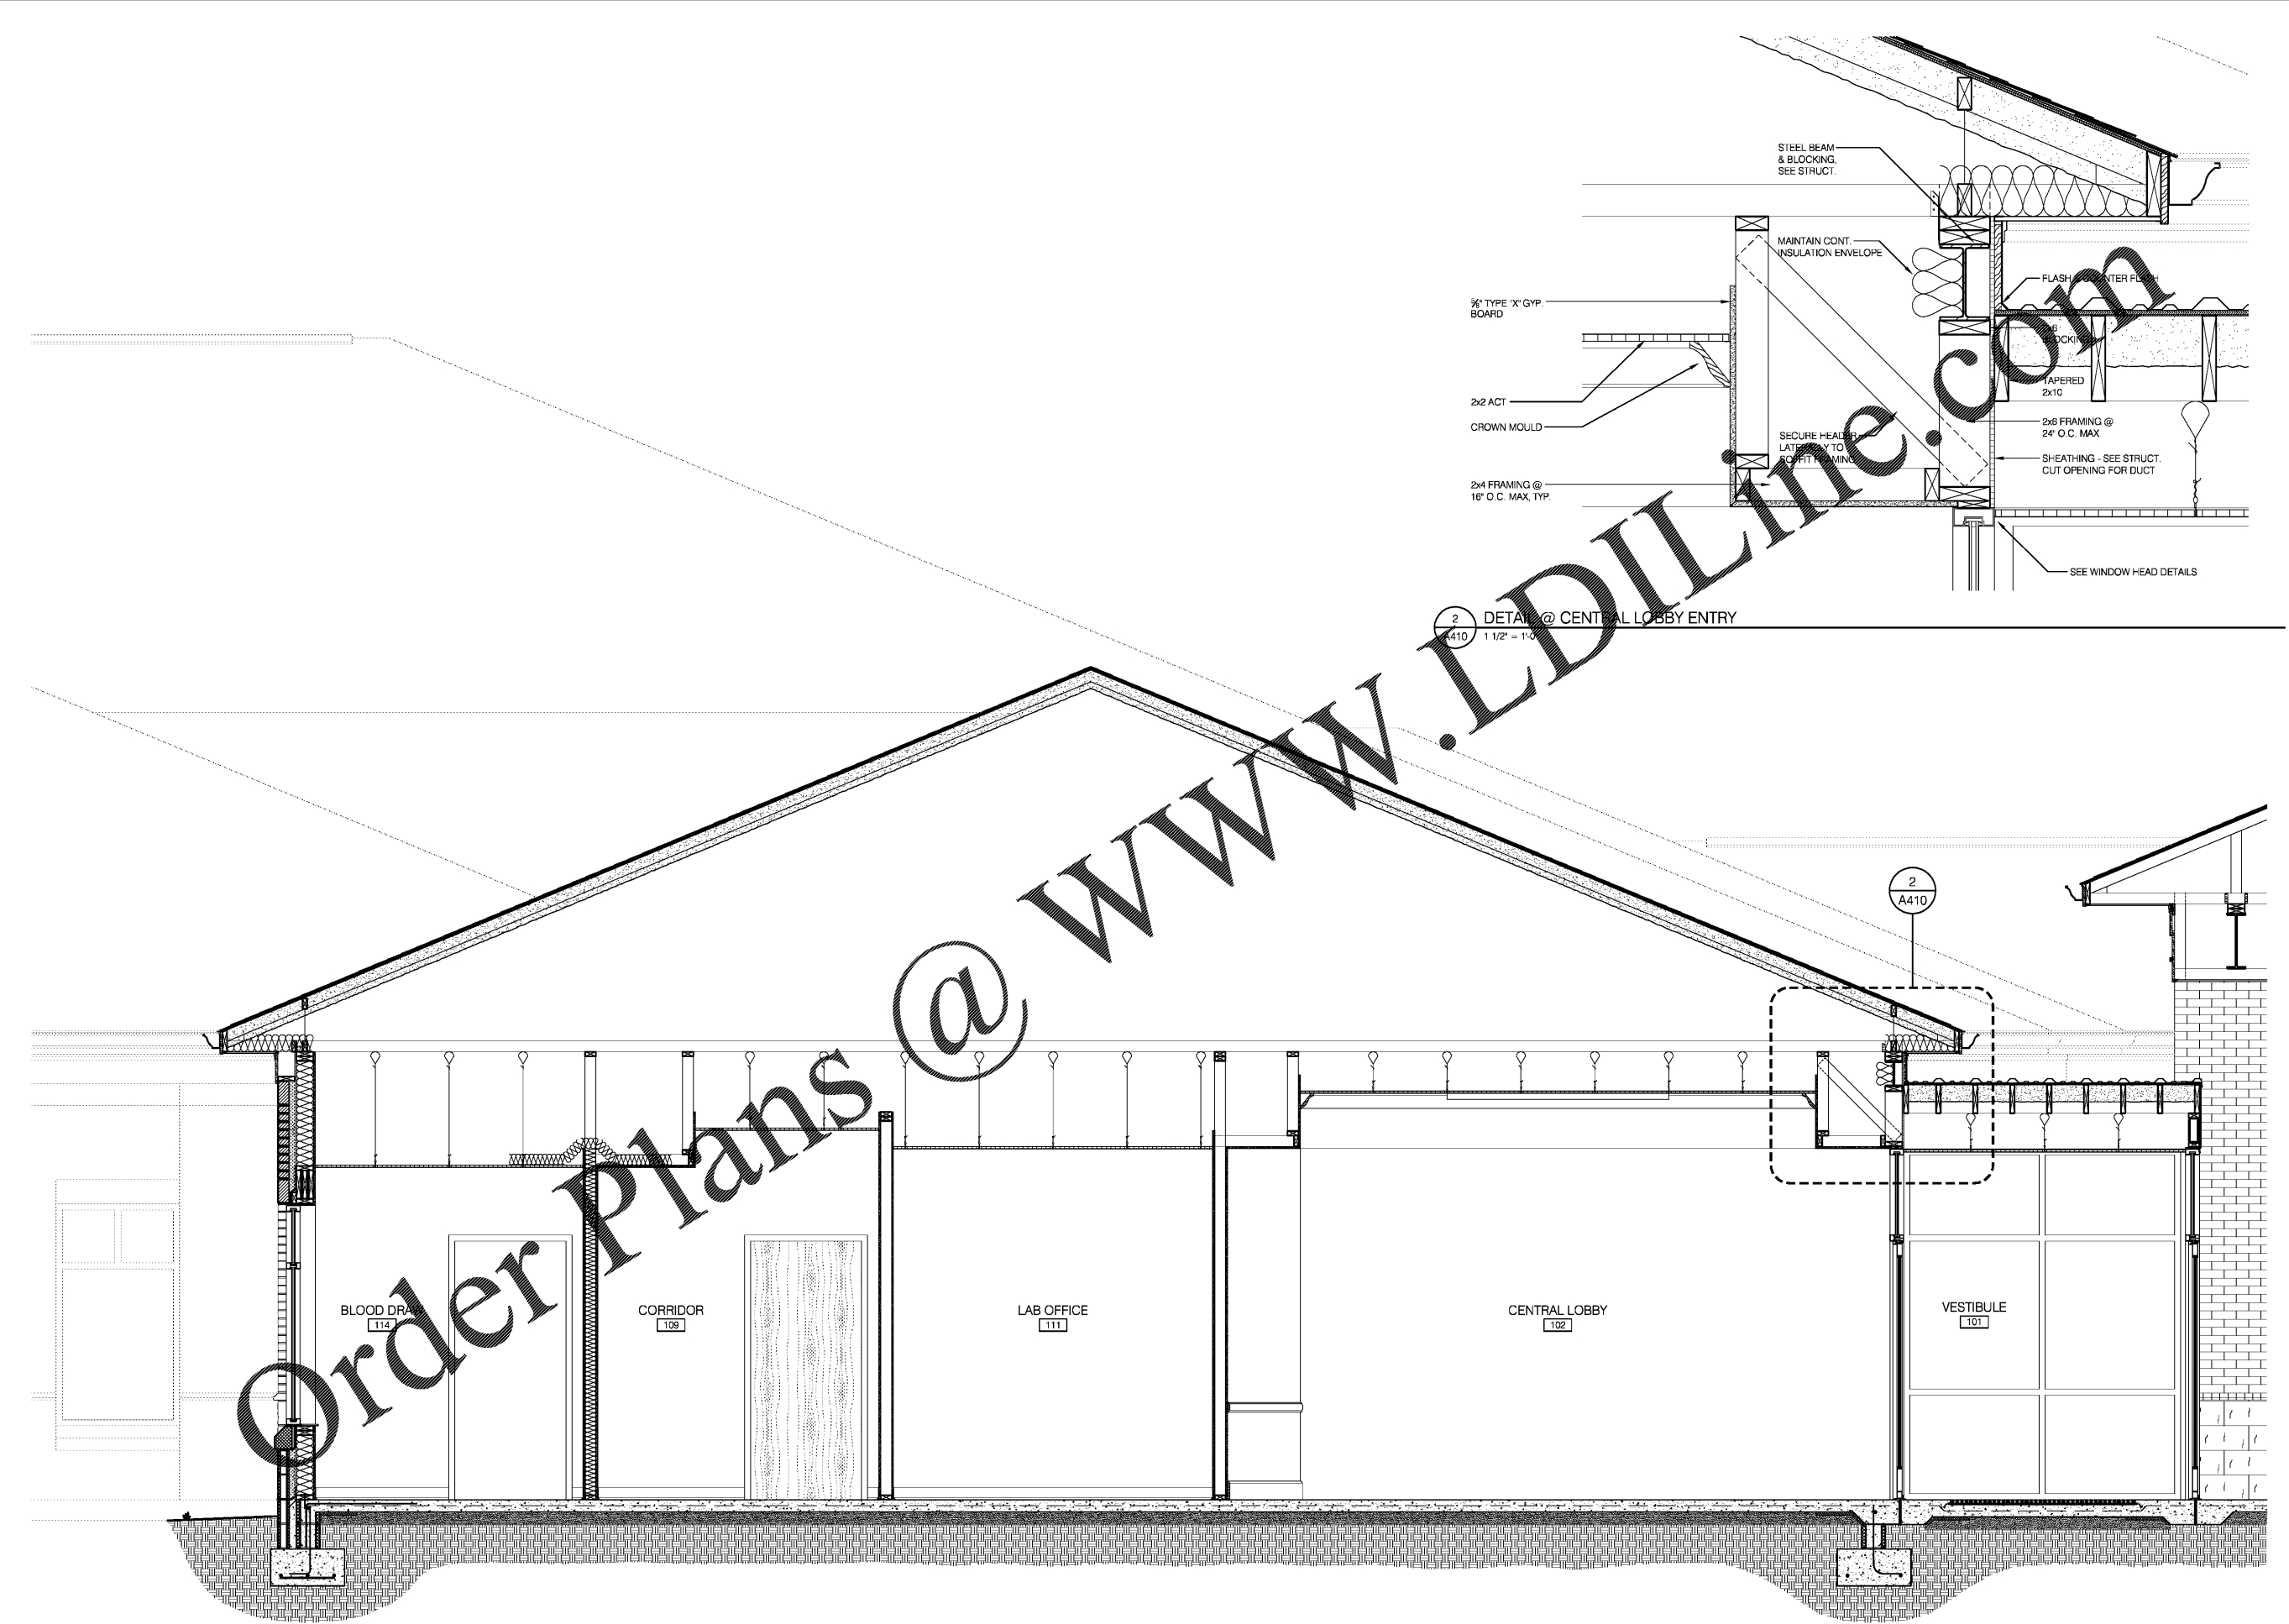

1 SECTION THRU CONNECTOR  
A410 1/2" = 1'-0"

2 DETAIL @ CENTRAL LOBBY ENTRY  
A410 1 1/2" = 1'-0"

SECTIONS & DETAILS