
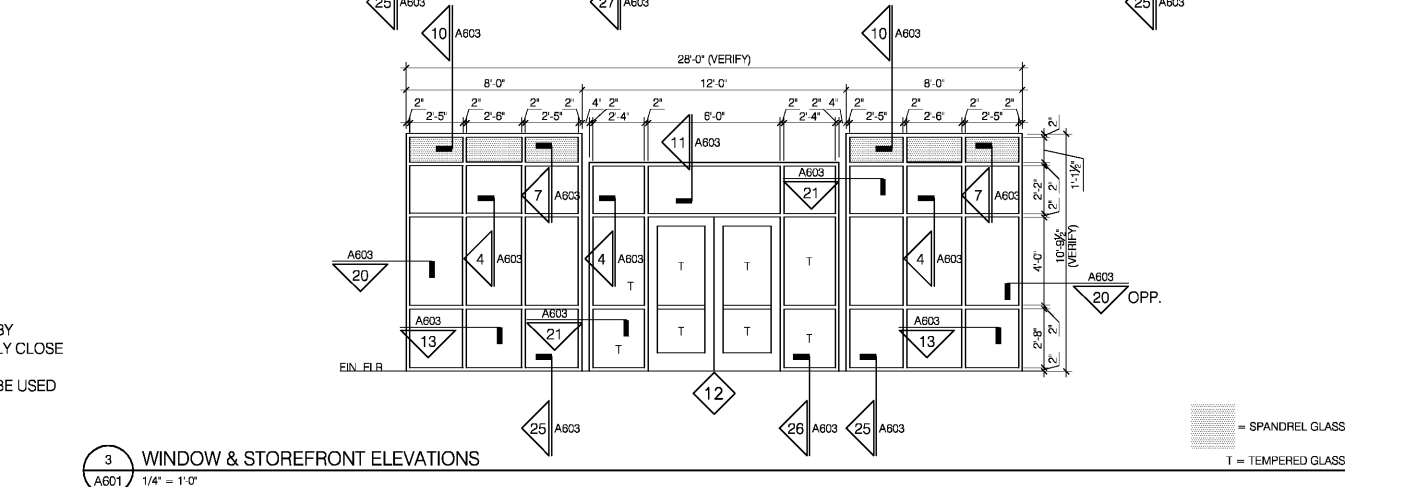
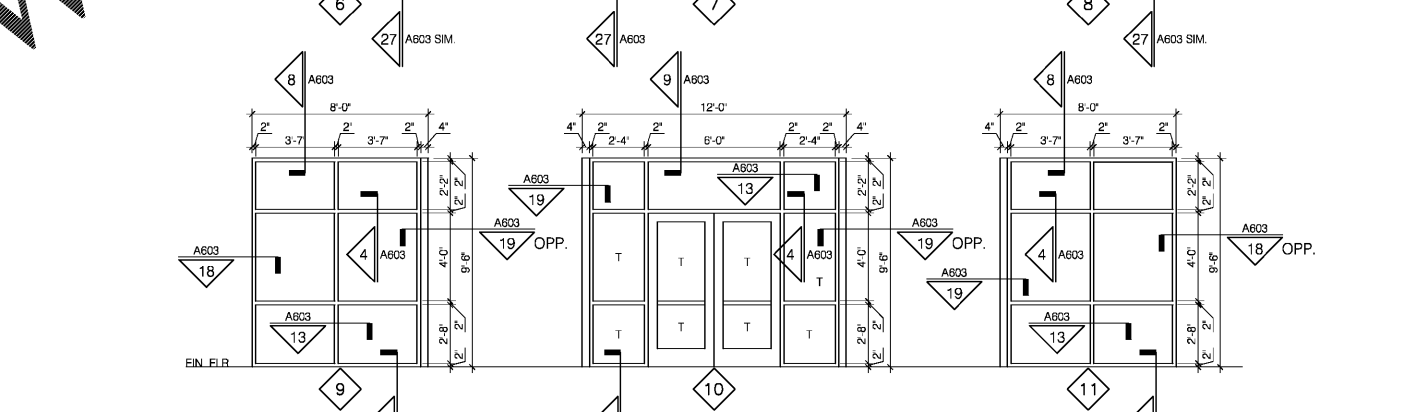
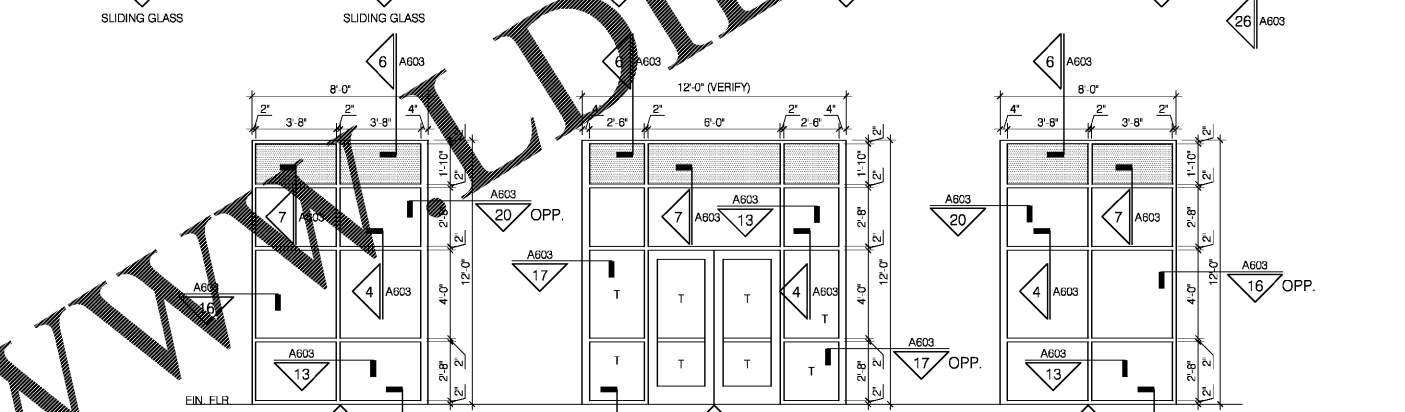
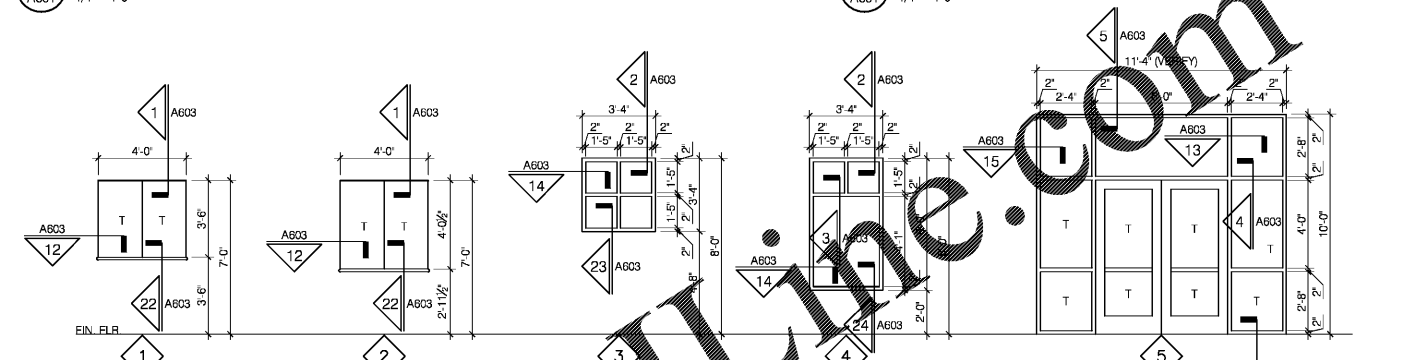


THIS DRAWING AND THE DESIGN SHOWN THEREON ARE THE PROPERTY OF JEFF LEWIS, AIA. THE REPRODUCTION, COPYING OR OTHER USE OF THIS DRAWING WITHOUT WRITTEN CONSENT OF JEFF LEWIS AIA IS PROHIBITED AND INFRINGEMENTS WILL BE SUBJECT TO LEGAL ACTION.

DOOR SCHEDULE

Table with columns: MARK, ROOM NAME, SIZE, DOOR (ELEV, MATERIAL, FINISH), FRAME (ELEV, MATERIAL, FINISH), DETAILS (HEAD, JAMB, SILL), REMARKS, HDW SET, RM #. Rows include VESTIBULE, CENTRAL LOBBY, OFFICE, STORAGE, PATIENT TOILET, LAB OFFICE, BLOOD DRAW, EXAM, CORRIDOR, etc.

- NOTES: 1. SCW = SOLID CORE WOOD; HM = HOLLOW METAL; ALUM/GLASS = ALUMINUM STOREFRONT; ALUM = ALUMINUM. 2. PHARMACY SHUTTER SIZES INDICATED ON SCHEDULE ARE BASED ON OPENING SIZES AS SHOWN ON SHUTTER ELEVATIONS. 3. MINIMUM ENERGY PERFORMANCE REQUIREMENTS BASED ON 2009 IECC...

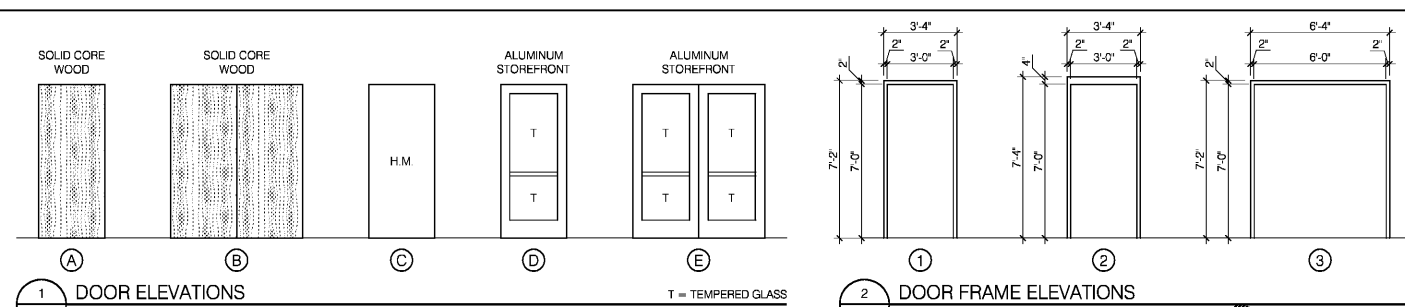

Jeff Lewis Architect logo and contact info. LUGOFF FACILITY EXPANSION SANDHILLS MEDICAL FOUNDATION. DOOR SCHEDULE & DOOR/WINDOW DETAILS. A601. Includes a small table with revision dates and a large A601 label.