



THIS DRAWING AND THE DESIGN SHOWN THEREON ARE THE PROPERTY OF JEFF LEWIS, AIA.-THE REPRODUCTION, COPYING OR OTHER USE OF THIS DRAWING WITHOUT WRITTEN CONSENT OF JEFF LEWIS AIA IS PROHIBITED AND INFRINGEMENTS WILL BE SUBJECT TO LEGAL ACTION.

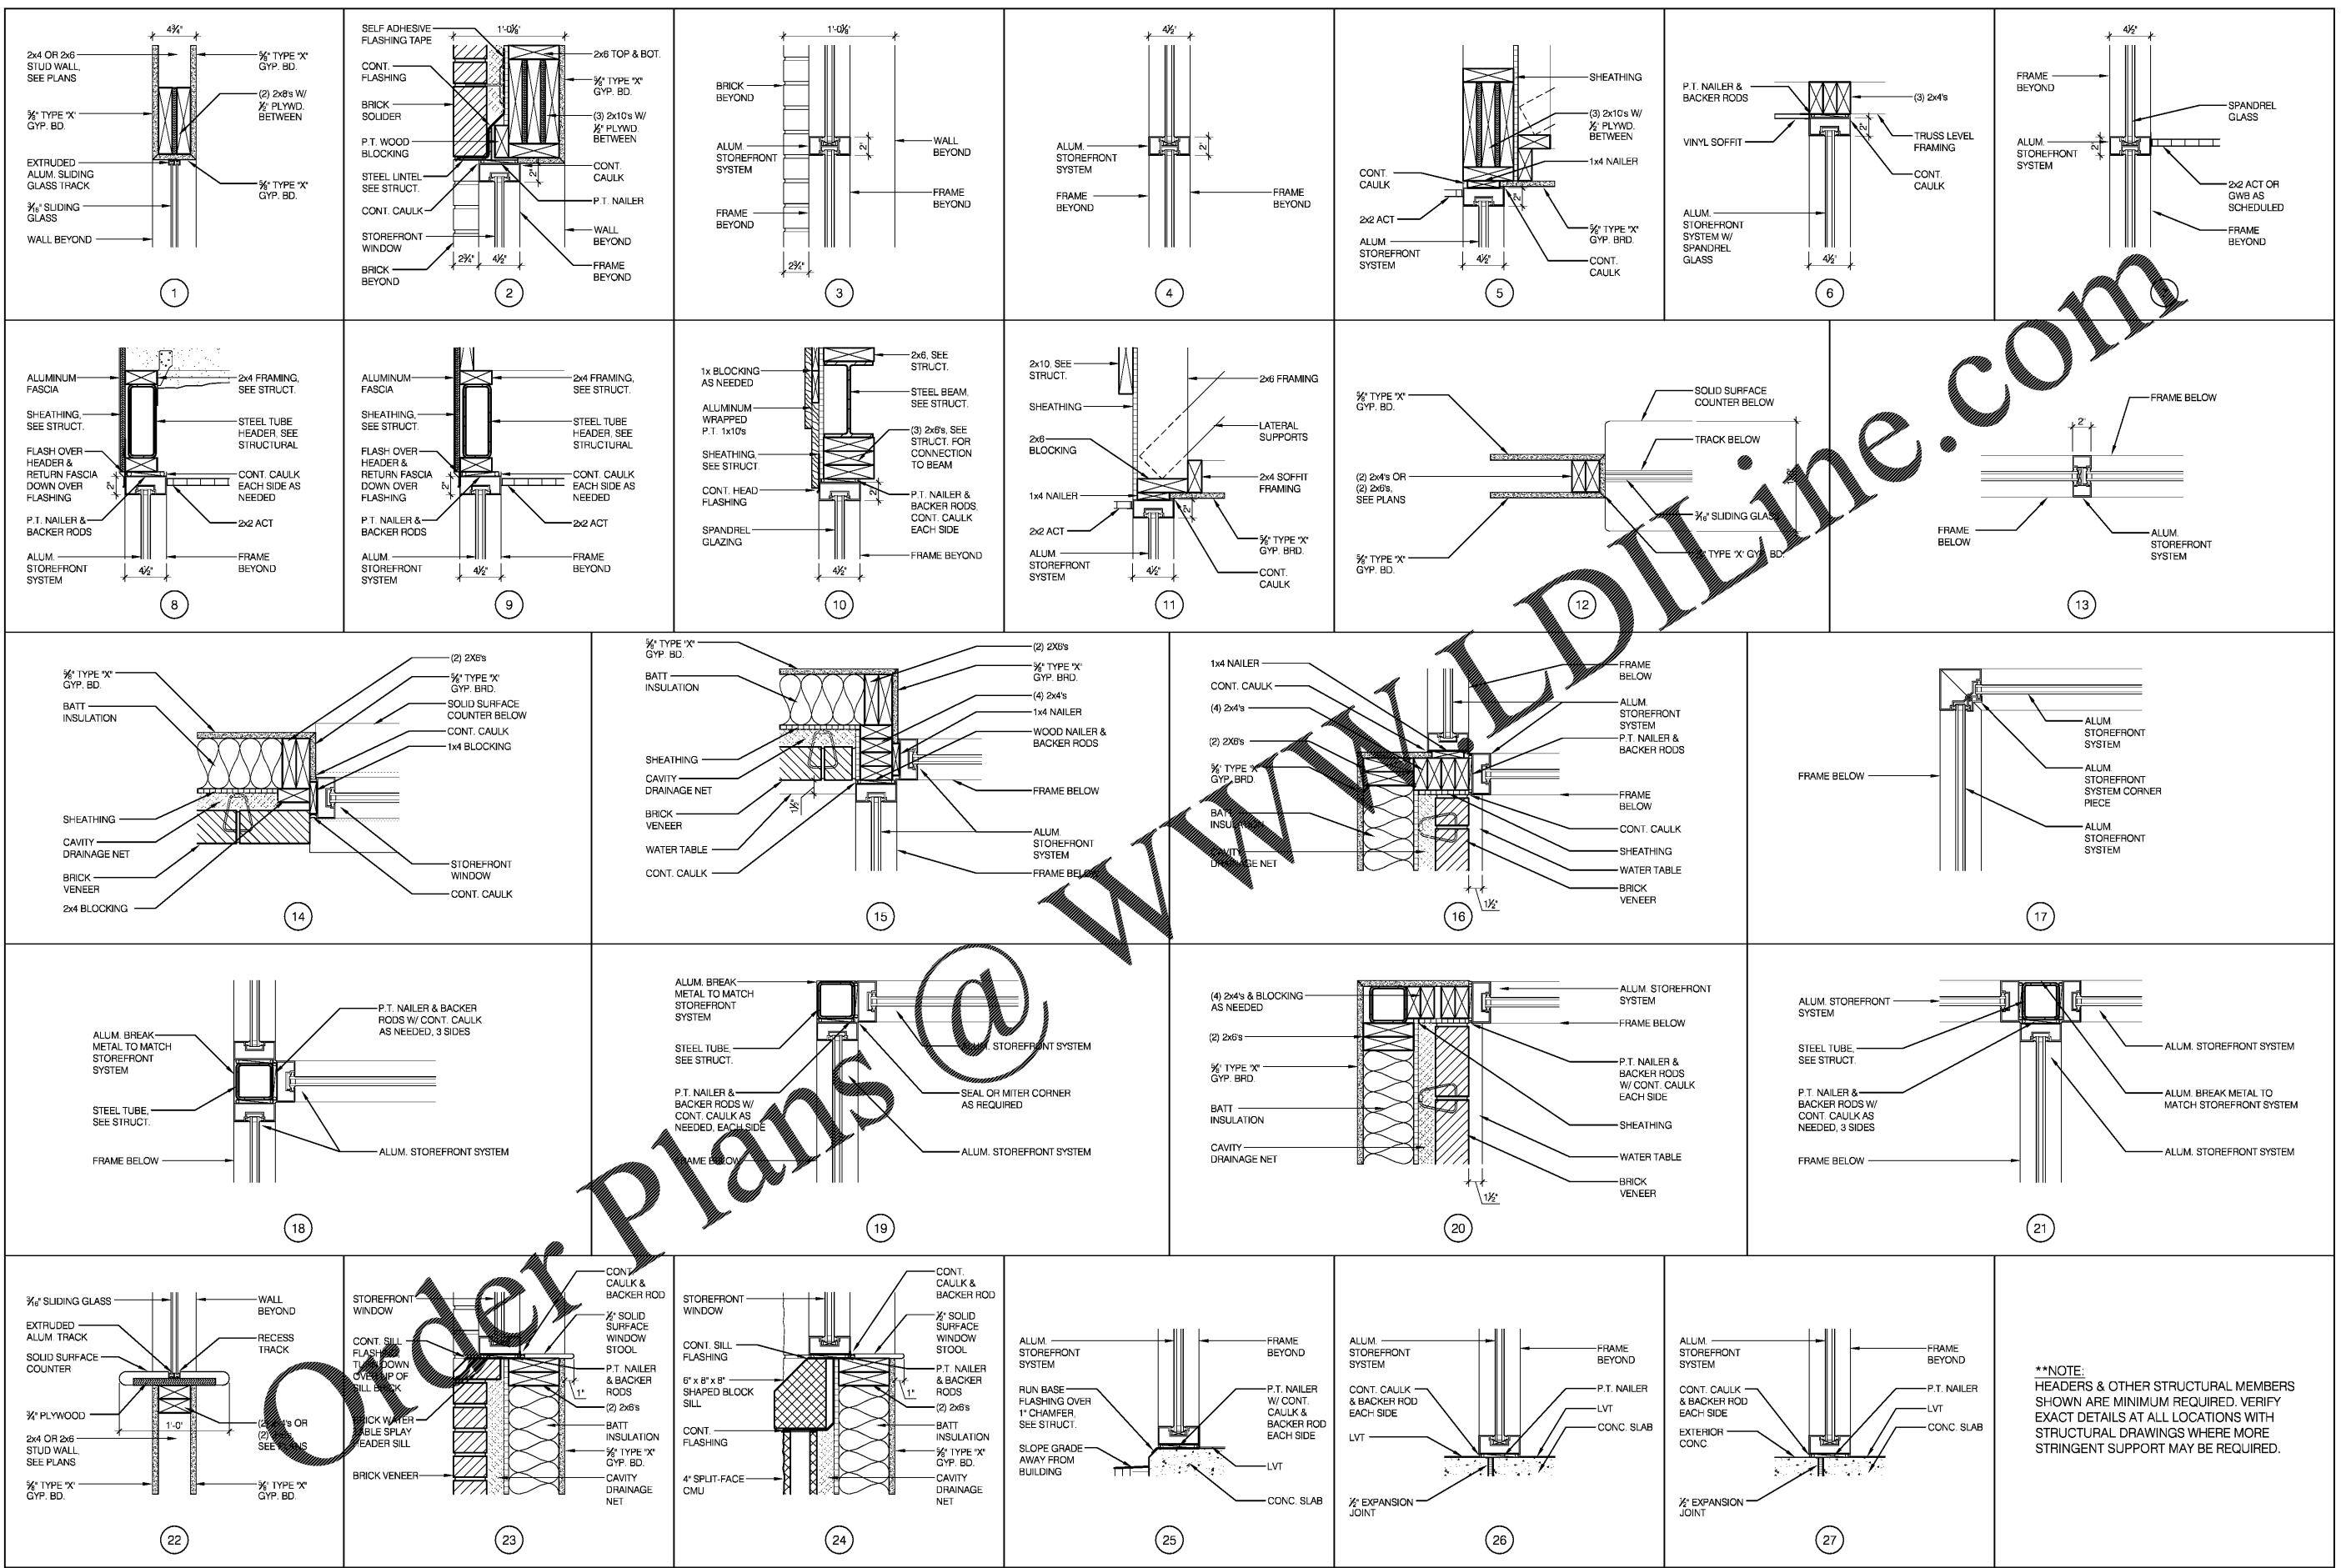

1 WINDOW HEAD, JAMB, & SILL DETAILS  
A603 1 1/2" = 1'-0"

**\*\*NOTE:**  
HEADERS & OTHER STRUCTURAL MEMBERS SHOWN ARE MINIMUM REQUIRED. VERIFY EXACT DETAILS AT ALL LOCATIONS WITH STRUCTURAL DRAWINGS WHERE MORE STRINGENT SUPPORT MAY BE REQUIRED.

**JEFF LEWIS AIA**  
581 JACOBS MILL POND ROAD  
ELGIN, SOUTH CAROLINA 29045  
803.960.5026 / jlewis@jefflewis.com

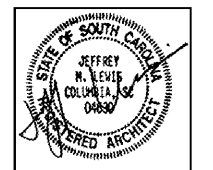

LUGOFF FACILITY EXPANSION  
SANDHILLS MEDICAL FOUNDATION  
28 BALDWIN AVENUE  
LUGOFF, SOUTH CAROLINA 29078

REV.	DATE	DESCRIPTION
1	12/20/17	CORRECTED VARIOUS DETAILS & NOTES
2	08/17/20	HEADERS

JOB # 16-036-1 07.15.2019

A603