


THIS DRAWING AND THE DESIGN SHOWN THEREON ARE THE PROPERTY OF JEFF LEWIS, AIA. THE REPRODUCTION, COPYING OR OTHER USE OF THIS DRAWING WITHOUT WRITTEN CONSENT OF JEFF LEWIS AIA, IS PROHIBITED AND INFRINGEMENTS WILL BE SUBJECT TO LEGAL ACTION.

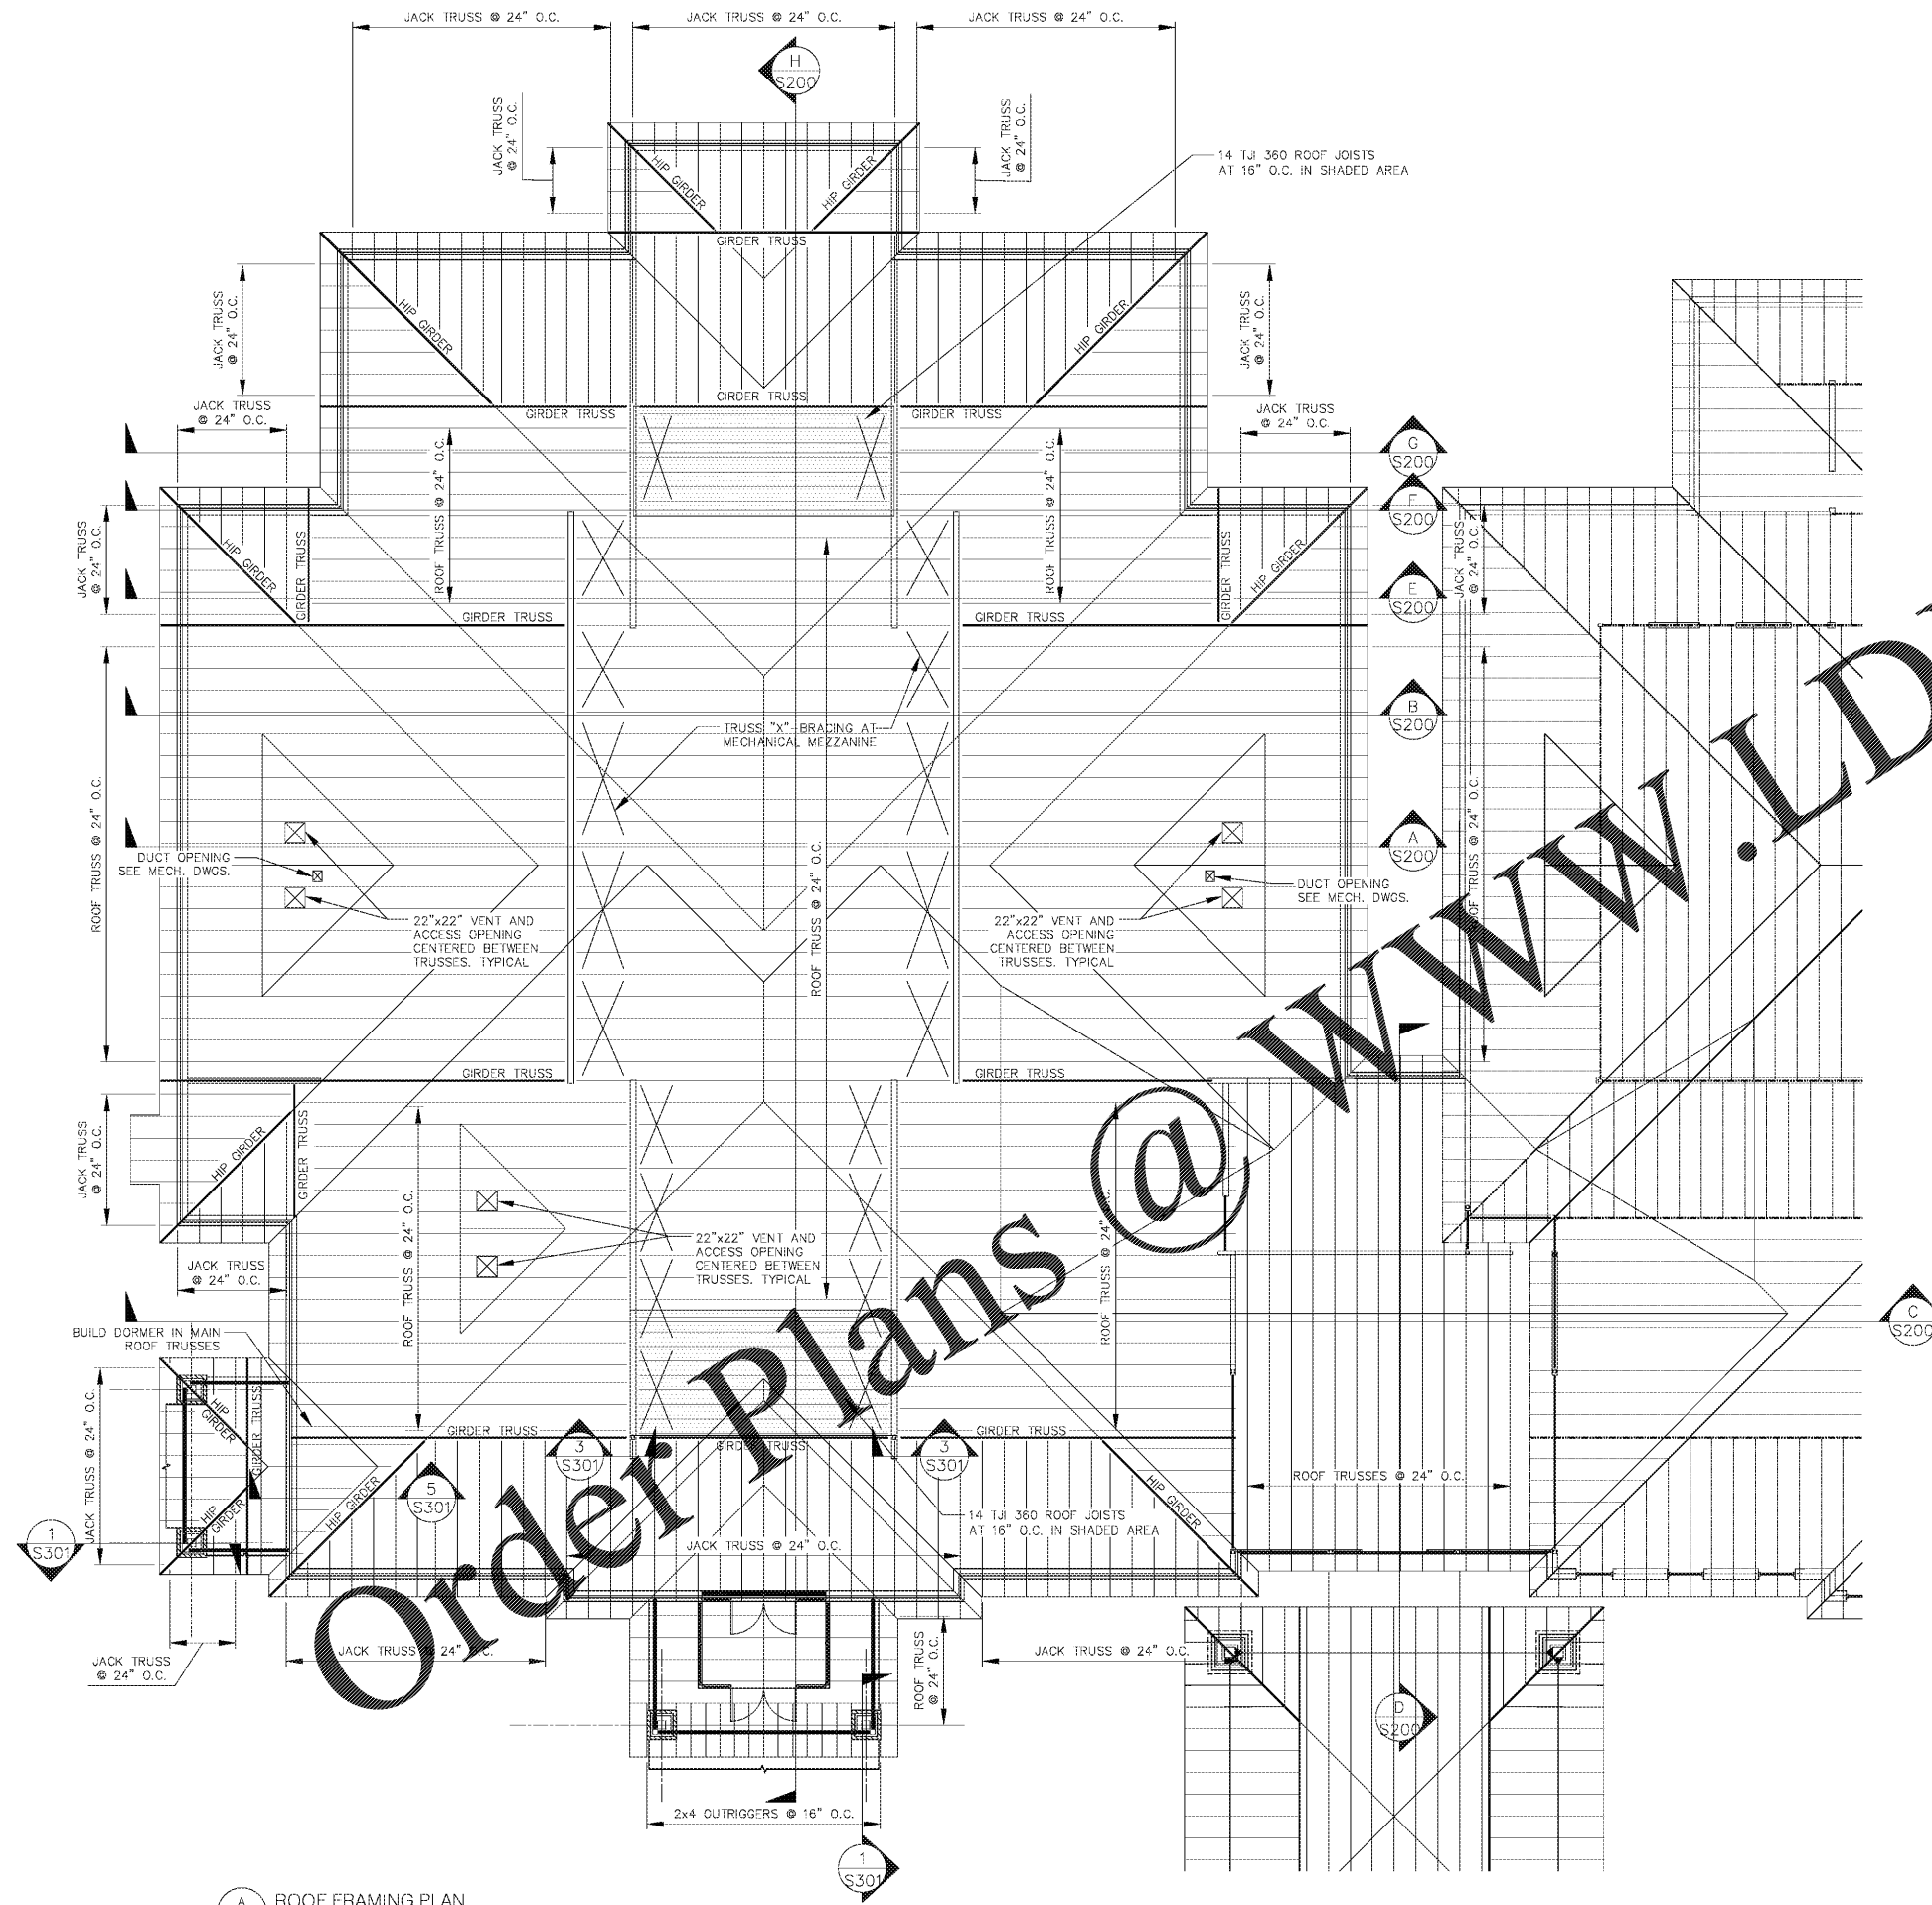


A ROOF FRAMING PLAN
S102 1/8" = 1'-0"

WWW.LDILine.com

JEFF LEWIS AIA

561 JACOBS MILL POND ROAD
ELGIN, SOUTH CAROLINA 29046
803 980 5026 / jell@jefflewis.com

VINCE WILLIAMS, PE, SE
Professional Engineer
401 Shamrock Court
Blythewood, SC 29018
vwilliams@att.net

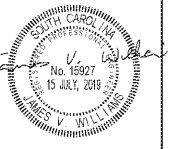

LUGOFF FACILITY EXPANSION
SANDHILLS MEDICAL FOUNDATION

28 BALDWIN AVENUE
LUGOFF, SOUTH CAROLINA 29075

ROOF FRAMING PLAN

REV.	DATE	DESCRIPTION

.08 # 16-039-1 07.15.2019

S102