


THIS DRAWING AND THE DESIGN SHOWN THEREON ARE THE PROPERTY OF JEFF LEWIS, AIA. THE REPRODUCTION, COPYING OR OTHER USE OF THIS DRAWING WITHOUT WRITTEN CONSENT OF JEFF LEWIS AIA IS PROHIBITED AND INFRINGEMENTS WILL BE SUBJECT TO LEGAL ACTION.

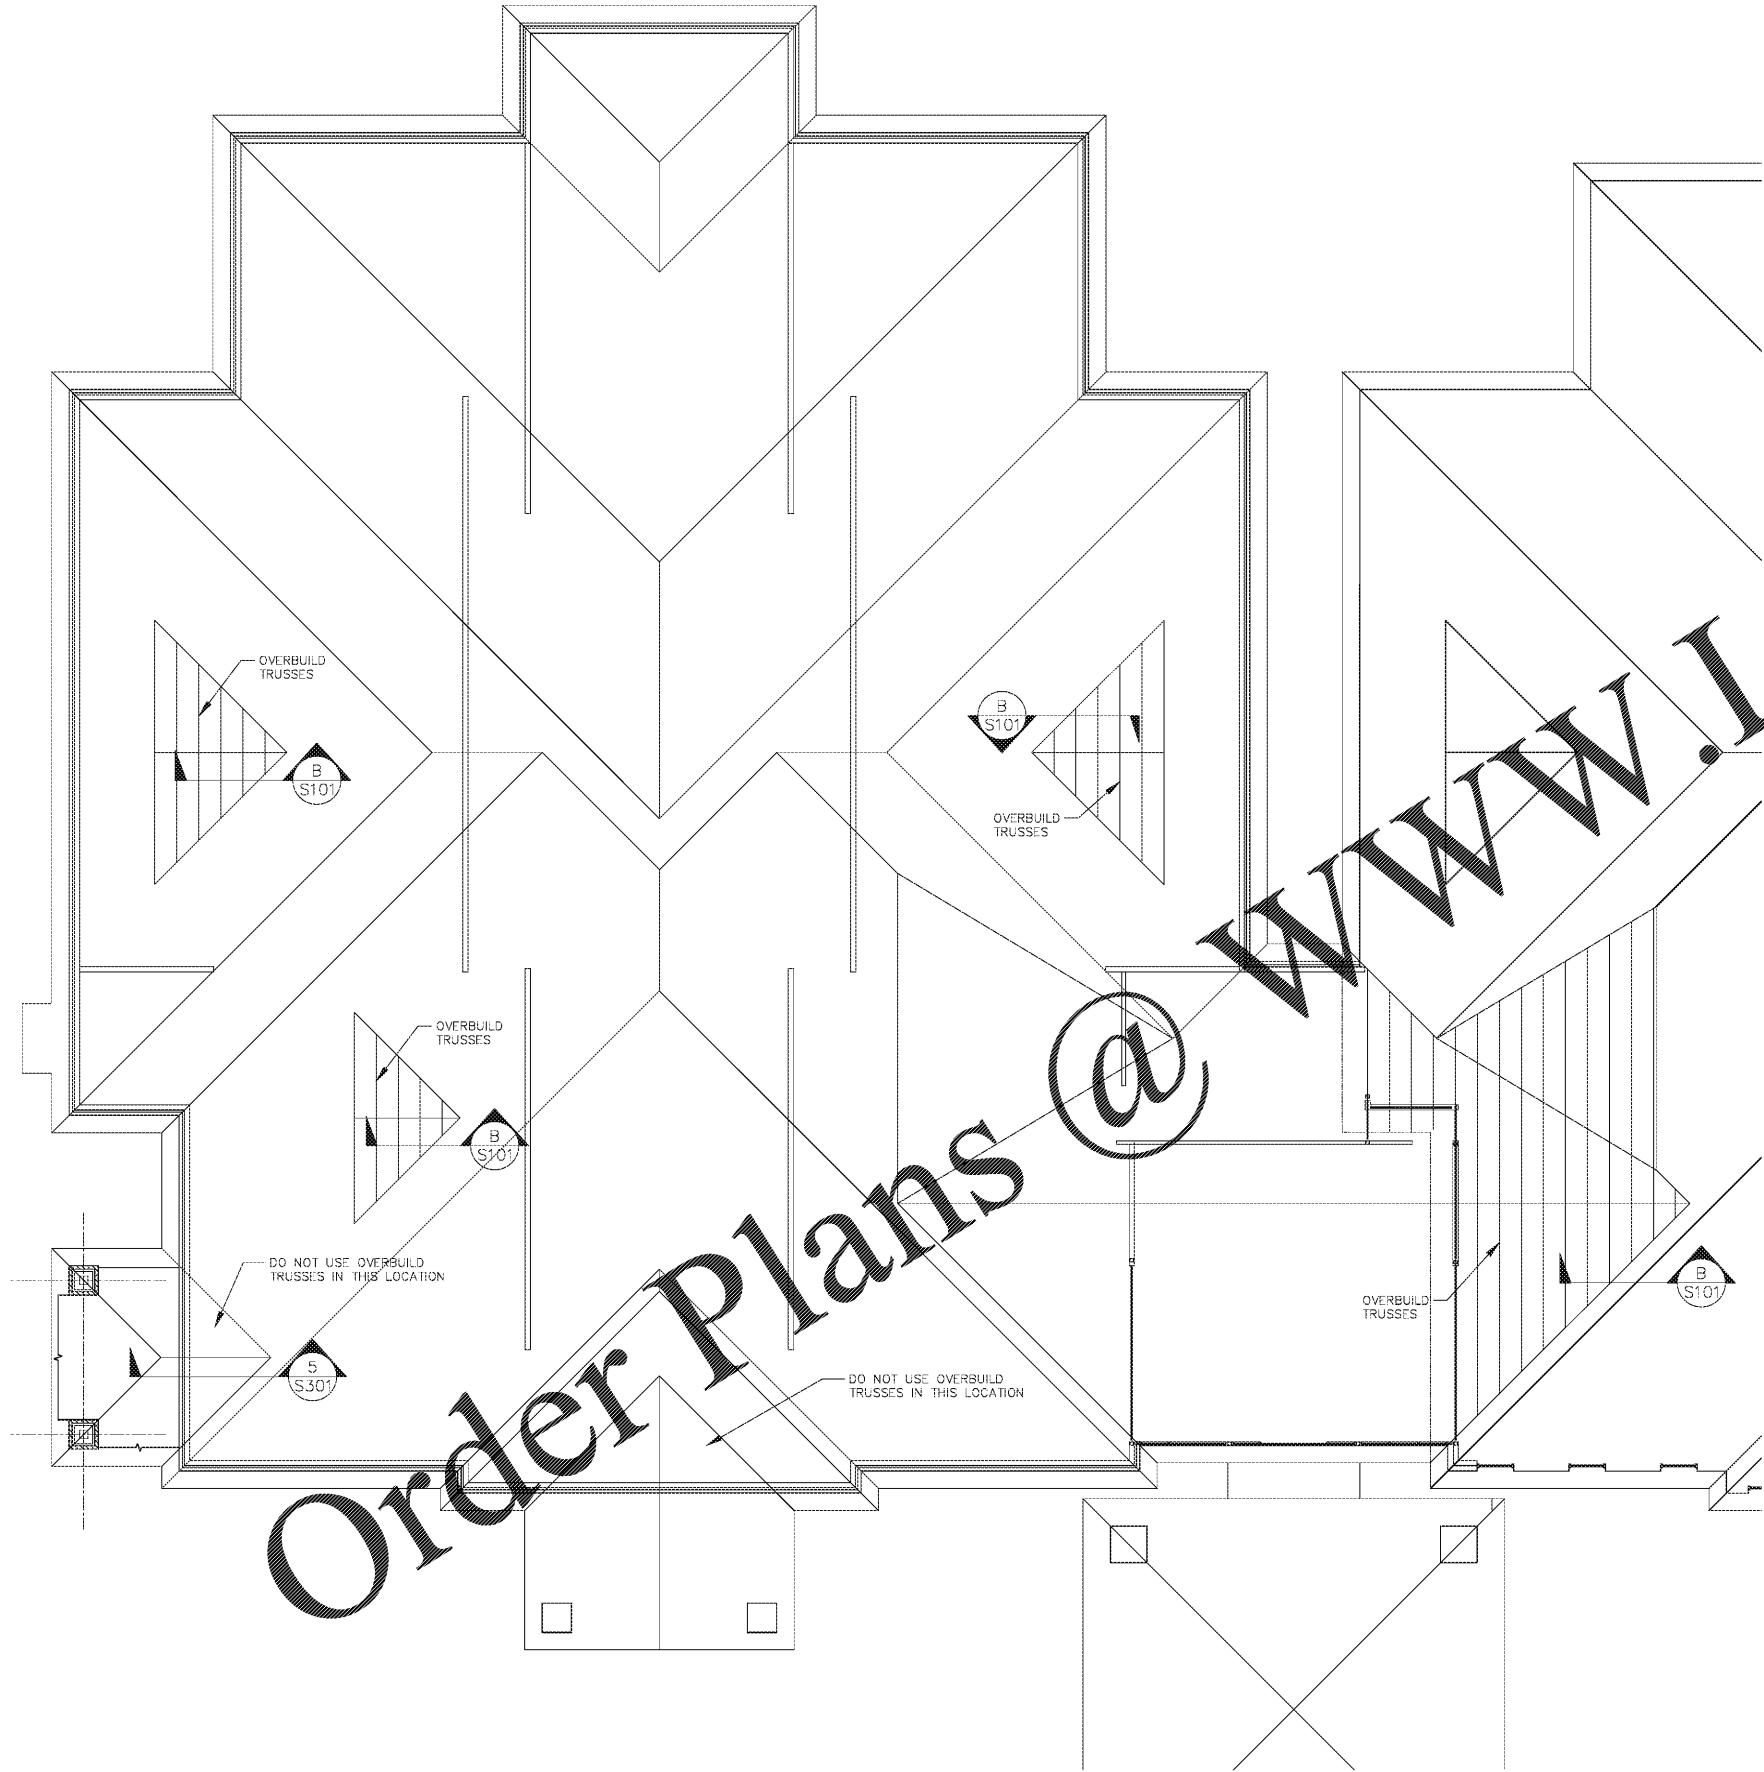

B OVERBUILD FRAMING PLAN
S102 1/8" = 1'-0"

JEFF LEWIS AIA

561 JACOBS MILL POND ROAD
ELGIN, SOUTH CAROLINA 29046
803 980 6026 / jrl@jefflewis.com

1908
VINCE WILLIAMS, PE, SE
Professional Engineer
401 Shamrock Court
Blythewood, SC 29018
Phone 803-770-4500
Cell 803-603-0105
vince@gruvinco.net



LUGOFF FACILITY EXPANSION
SANDHILLS MEDICAL FOUNDATION

28 BALDWIN AVENUE
LUGOFF, SOUTH CAROLINA 29078

OVERBUILD FRAMING PLAN

REV. DATE DESCRIPTION

1

JOB # 16-039-1 07.15.2019

S103