



THIS DRAWING AND THE DESIGN SHOWN THEREON ARE THE PROPERTY OF JEFF LEWIS, AIA. THE REPRODUCTION, COPYING OR OTHER USE OF THIS DRAWING WITHOUT WRITTEN CONSENT OF JEFF LEWIS AIA IS PROHIBITED AND INFRINGEMENTS WILL BE SUBJECT TO LEGAL ACTION.

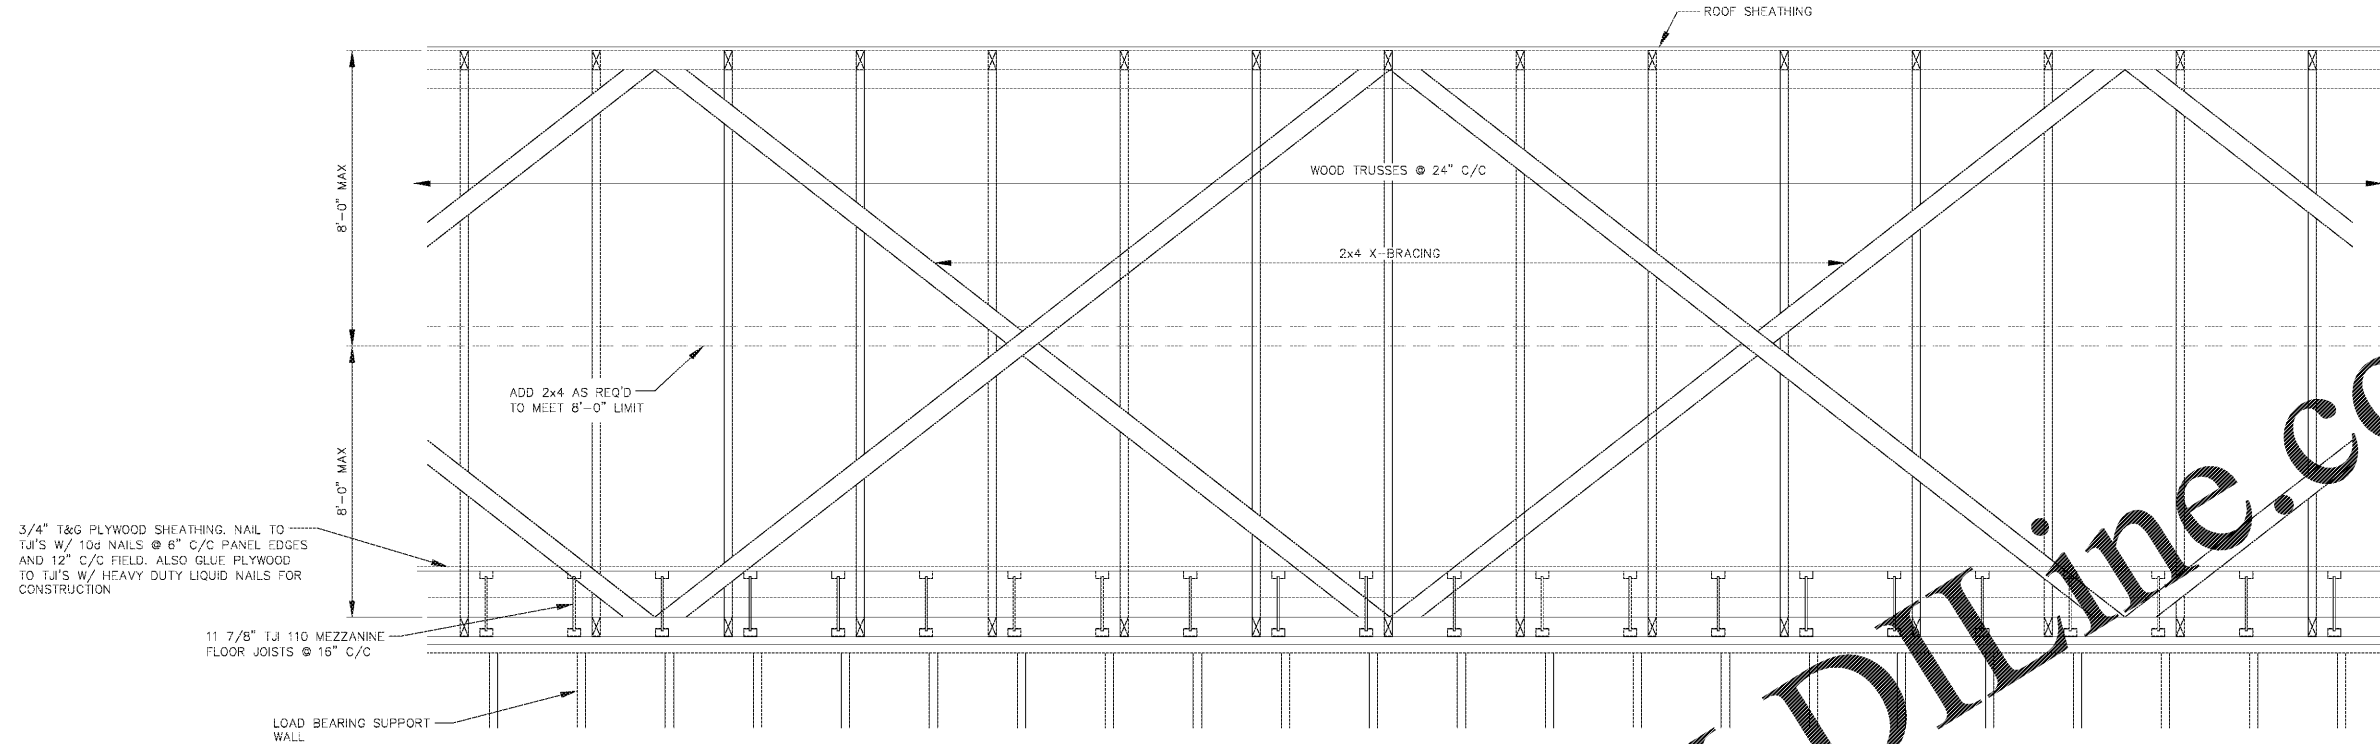

TRUSS X-BRACING DETAIL AT MEZZANINE WALL

NTS  
 TYPICAL WHERE SHOWN ON ROOF FRAMING PLAN S102  
 THIS BRACING IS IN ADDITION TO ANY TRUSS MEMBER  
 BRACING REQUIRED BY THE TRUSS DESIGNER.

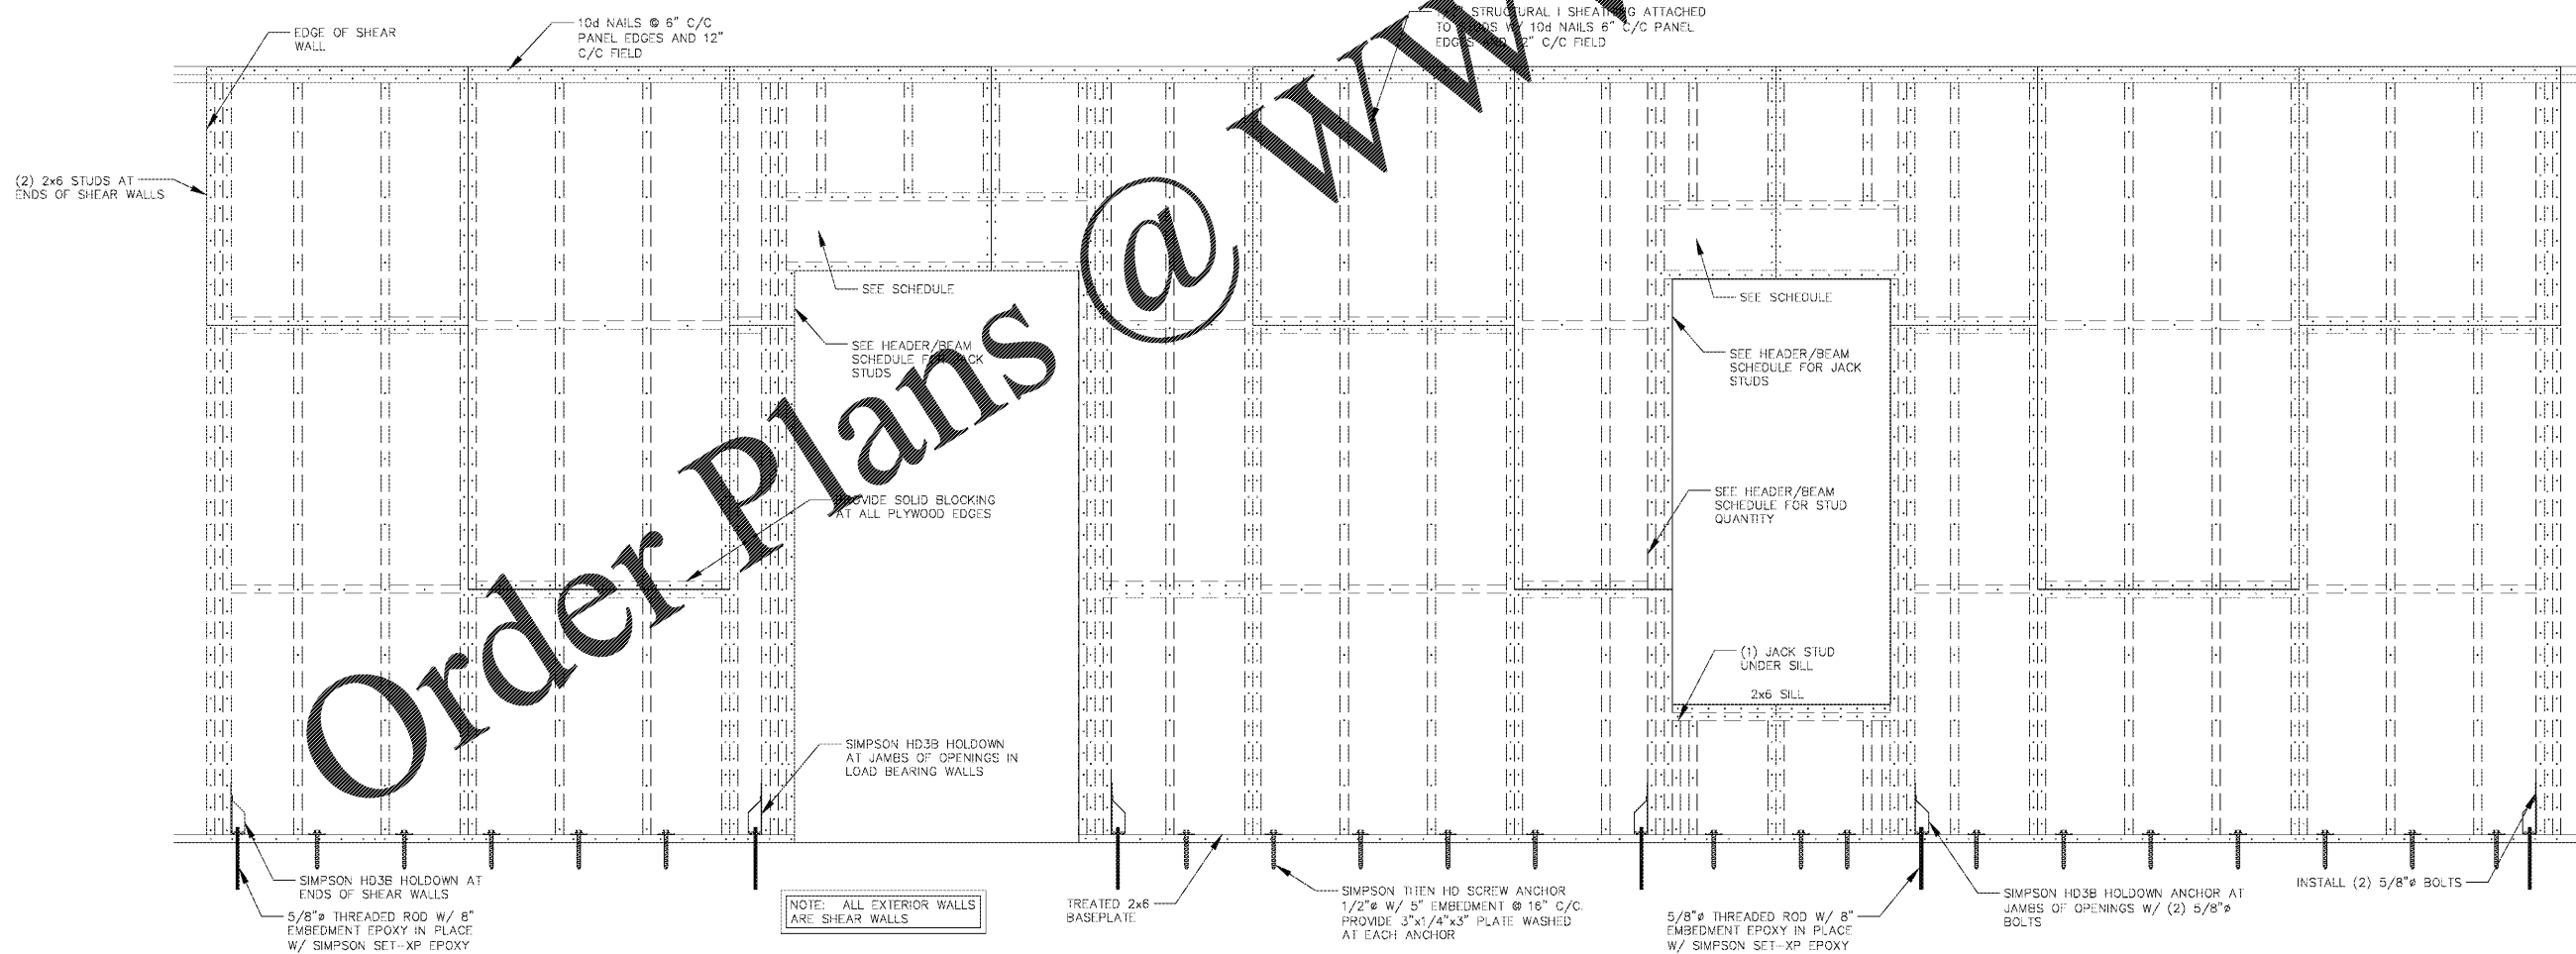


TYPICAL WOOD SHEAR WALL ELEVATION

NTS

**JEFF LEWIS AIA**

561 JACOBS MILL POND ROAD  
 ELGIN, SOUTH CAROLINA 29045  
 803.980.5026 / jrl@jefflewis.com

1908  
**VINCE WILLIAMS, PE, SE**  
 Professional Engineer  
 License No. 15927  
 401 Shamrock Court  
 Blythewood, SC 29018  
 Phone 803.770.4500  
 Cell 803.603.0105  
 vince@jefflewis.com

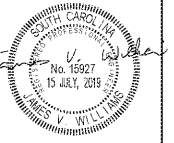

LUGOFF FACILITY EXPANSION  
 SANDHILLS MEDICAL FOUNDATION

28 BALDWIN AVENUE  
 LUGOFF, SOUTH CAROLINA 29073

TYPICAL DETAILS

REV. DATE DESCRIPTION

1.08 # 16.039.1 07.15.2019

**S302**