


THIS DRAWING AND THE DESIGN SHOWN THEREON ARE THE PROPERTY OF JEFF LEWIS, AIA. THE REPRODUCTION, COPYING OR OTHER USE OF THIS DRAWING WITHOUT WRITTEN CONSENT OF JEFF LEWIS AIA IS PROHIBITED AND INFRINGEMENTS WILL BE SUBJECT TO LEGAL ACTION.

REFER TO ENLARGEMENTS  
ON P201 & P202

REFER TO ENLARGEMENTS  
ON P203 & P204

REFER TO ENLARGEMENTS  
ON P205

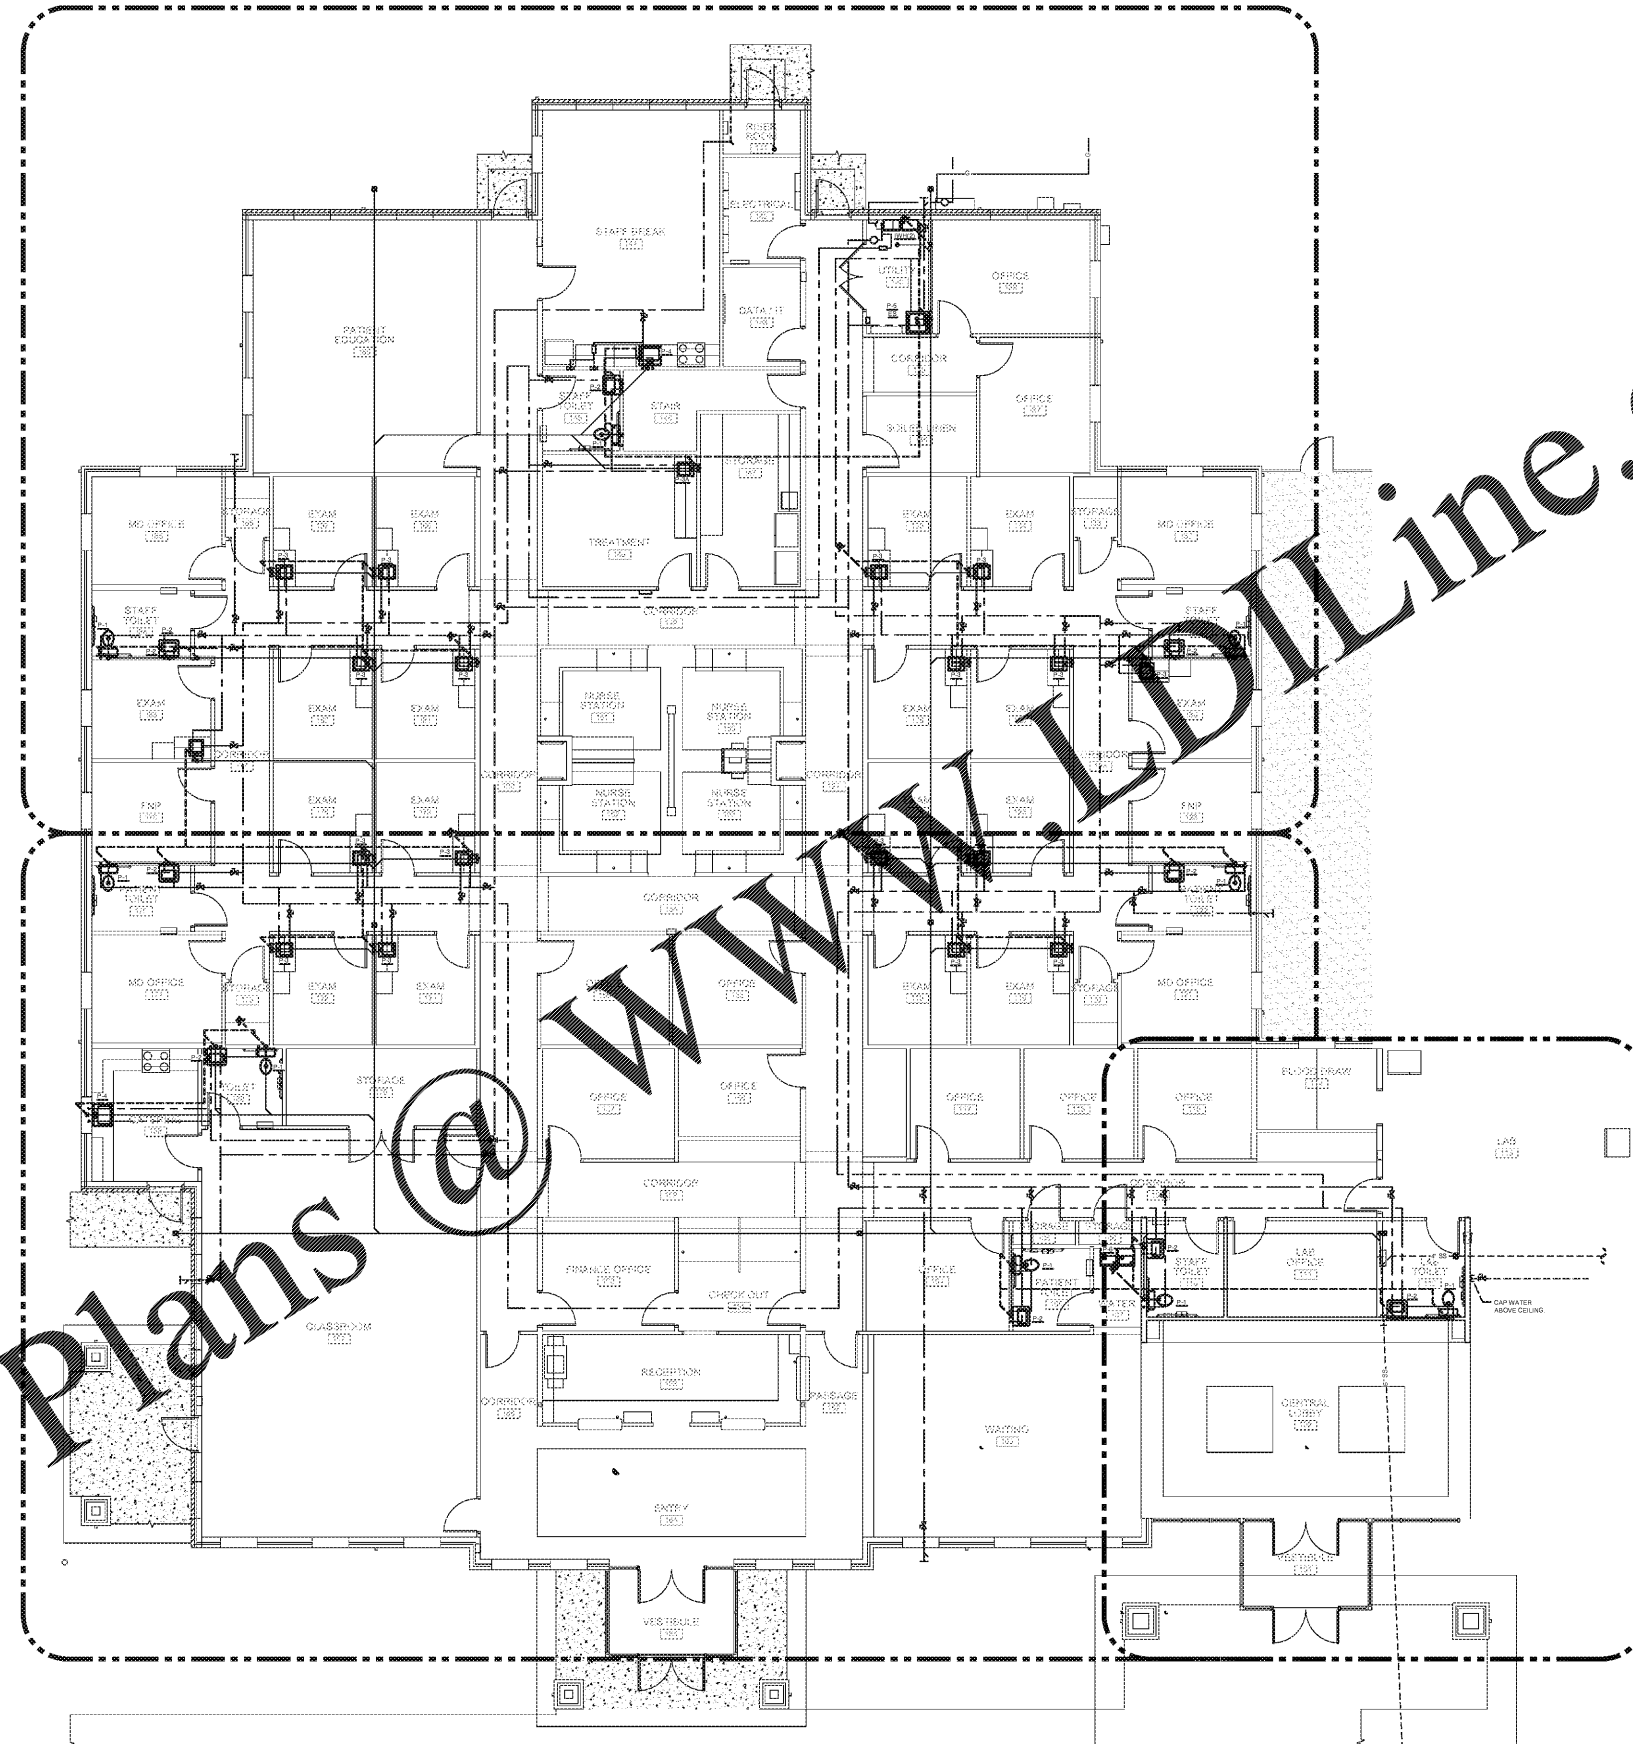

Order Plans @ [WWW.LDILine.com](http://WWW.LDILine.com)

1 OVERALL FIRST FLOOR PLUMBING PLAN  
P101 1/8" = 1'-0"


PLUMBING LINETYPE LEGEND

- NEW SANITARY SEWER PIPING
- NEW VENT PIPING
- NEW COLD WATER PIPING
- NEW HOT WATER PIPING
- NEW GAS PIPING



Columbia Office  
P.O. Box 50644  
Columbia, South Carolina  
Phone: (803) 765-9421

Designed: MAB  
Approved: PPC  
Job No. 116241L  
Plot Date: 08/21/2019

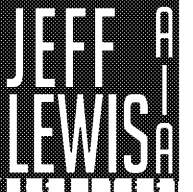

561 JACOBS MILL POND ROAD  
ELGIN, SOUTH CAROLINA 29045  
803.960.5026 / jlewis@jefflewis.com



LUGOFF FACILITY EXPANSION  
SANDHILLS MEDICAL FOUNDATION

28 BALDWIN AVENUE  
LUGOFF, SOUTH CAROLINA 29078

OVERALL FIRST FLOOR PLUMBING PLAN

REV.	DATE	DESCRIPTION

JOB #: 16-009-1 07.15.2019

P101