


THIS DRAWING AND THE DESIGN SHOWN THEREON ARE THE PROPERTY OF JEFF LEWIS, AIA. THE REPRODUCTION, COPYING OR OTHER USE OF THIS DRAWING WITHOUT WRITTEN CONSENT OF JEFF LEWIS AIA IS PROHIBITED AND INFRINGEMENTS WILL BE SUBJECT TO LEGAL ACTION.

CONNECT 2" DOMESTIC WATER SUPPLY TO MAIN AT APPROXIMATELY 5'-0" OUTSIDE OF BUILDING. VERIFY EXACT LOCATION IN FIELD PRIOR TO CONSTRUCTION.

COORDINATE 3/4" GAS LINE CONNECTION LOCATION WITH SITE UTILITY CONTRACTOR. PROVIDE GAS REGULATOR FOR 1,587,000 BTUH  
PROVIDE REGULATOR AT GENERATOR FOR 2PSI DOWN TO 11"

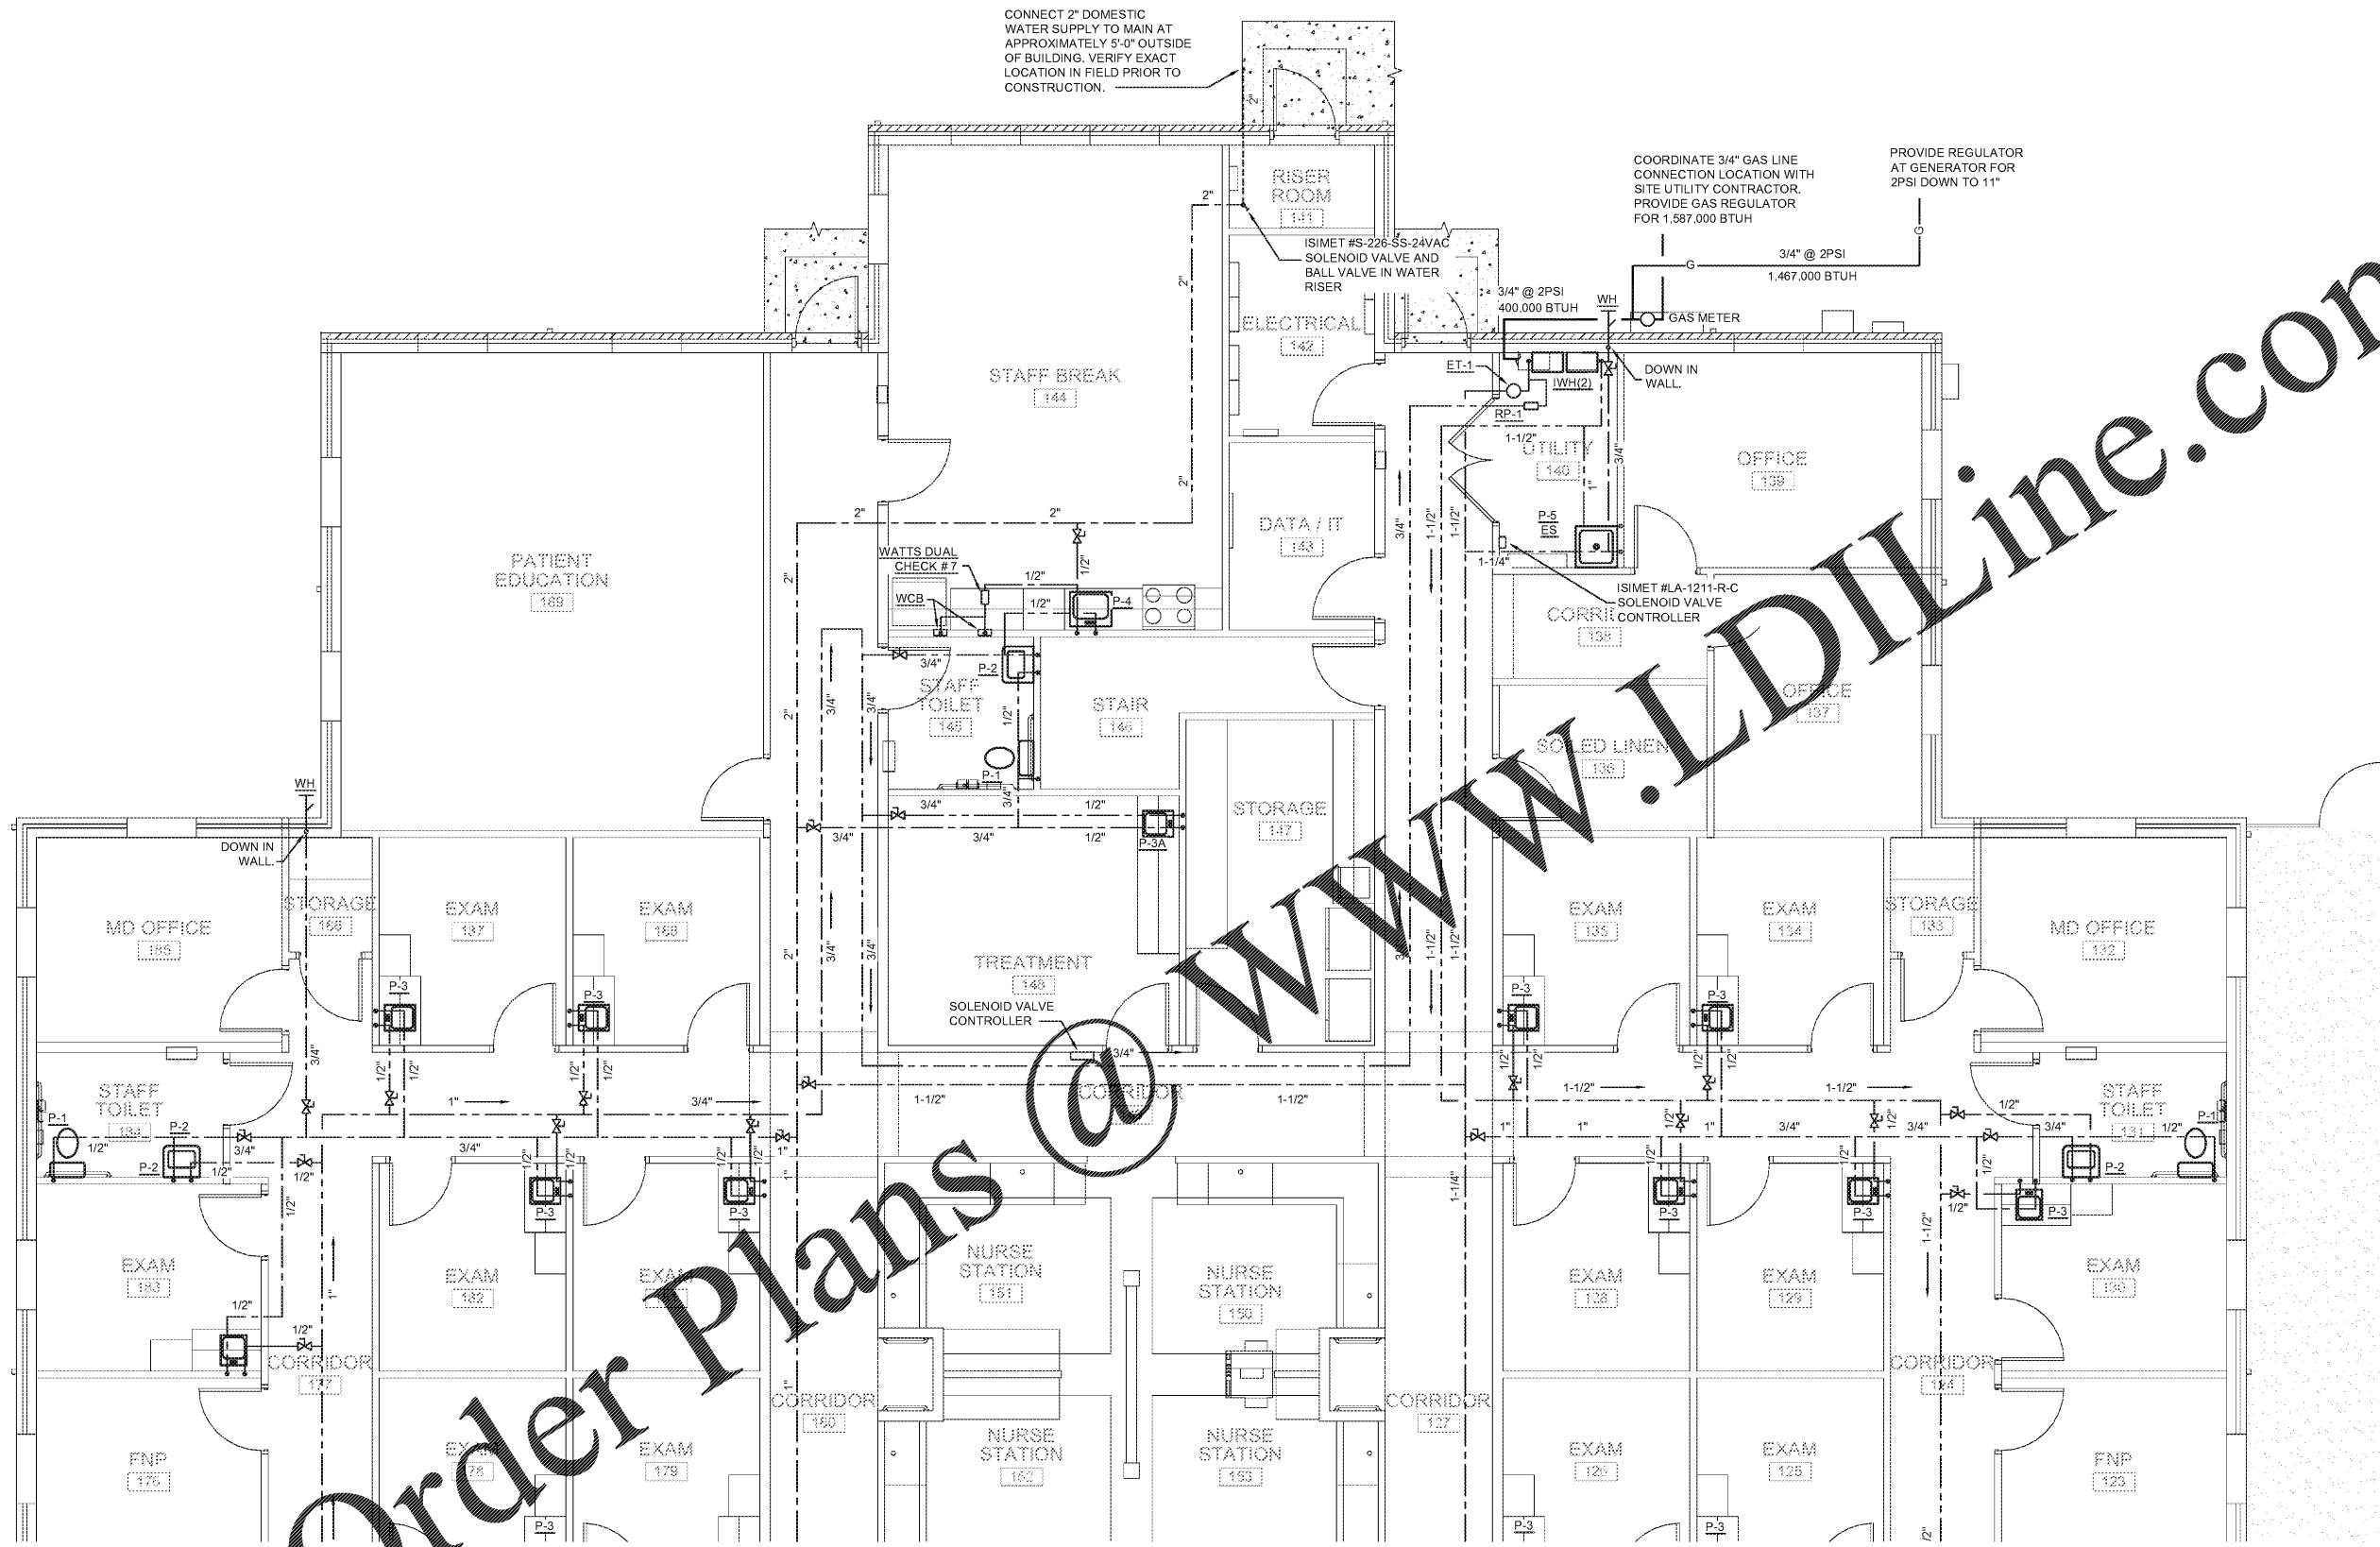

Order Plans @ WWW.LDILine.com

1 ENLARGED FIRST FLOOR PLUMBING PLAN - WATER SUPPLY  
P202 1/4" = 1'-0"


**PLUMBING LINETYPE LEGEND**

---	NEW SANITARY SEWER PIPING
- - -	NEW VENT PIPING
---	NEW COLD WATER PIPING
---	NEW HOT WATER PIPING
- - -	NEW GAS PIPING

**MECA**  
Mechanical Engineering  
Consulting Associates, Inc.

Columbia Office  
P.O. Box 50644  
Columbia, South Carolina  
Phone: (803) 765-9421

Designed: MAB  
Approved: PPC  
Job No: 116241L  
Plot Date: 08/21/2019

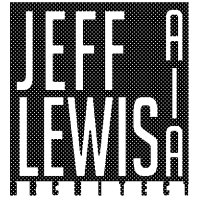

561 JACOBS MILL POND ROAD  
ELGIN, SOUTH CAROLINA 29045  
803.960.5026 / jeff@jefflewis.com



LUGOFF FACILITY EXPANSION  
SANDHILLS MEDICAL FOUNDATION  
28 BALDWIN AVENUE  
LUGOFF, SOUTH CAROLINA 29078

REV.	DATE	DESCRIPTION

JOB #: 16-009-1 07.15.2019

P202

ENLARGED FIRST FLOOR PLUMBING PLAN - WATER SUPPLY