


THIS DRAWING AND THE DESIGN SHOWN THEREON ARE THE PROPERTY OF JEFF LEWIS, AIA. THE REPRODUCTION, COPYING OR OTHER USE OF THIS DRAWING WITHOUT WRITTEN CONSENT OF JEFF LEWIS AIA IS PROHIBITED AND INFRINGEMENTS WILL BE SUBJECT TO LEGAL ACTION.

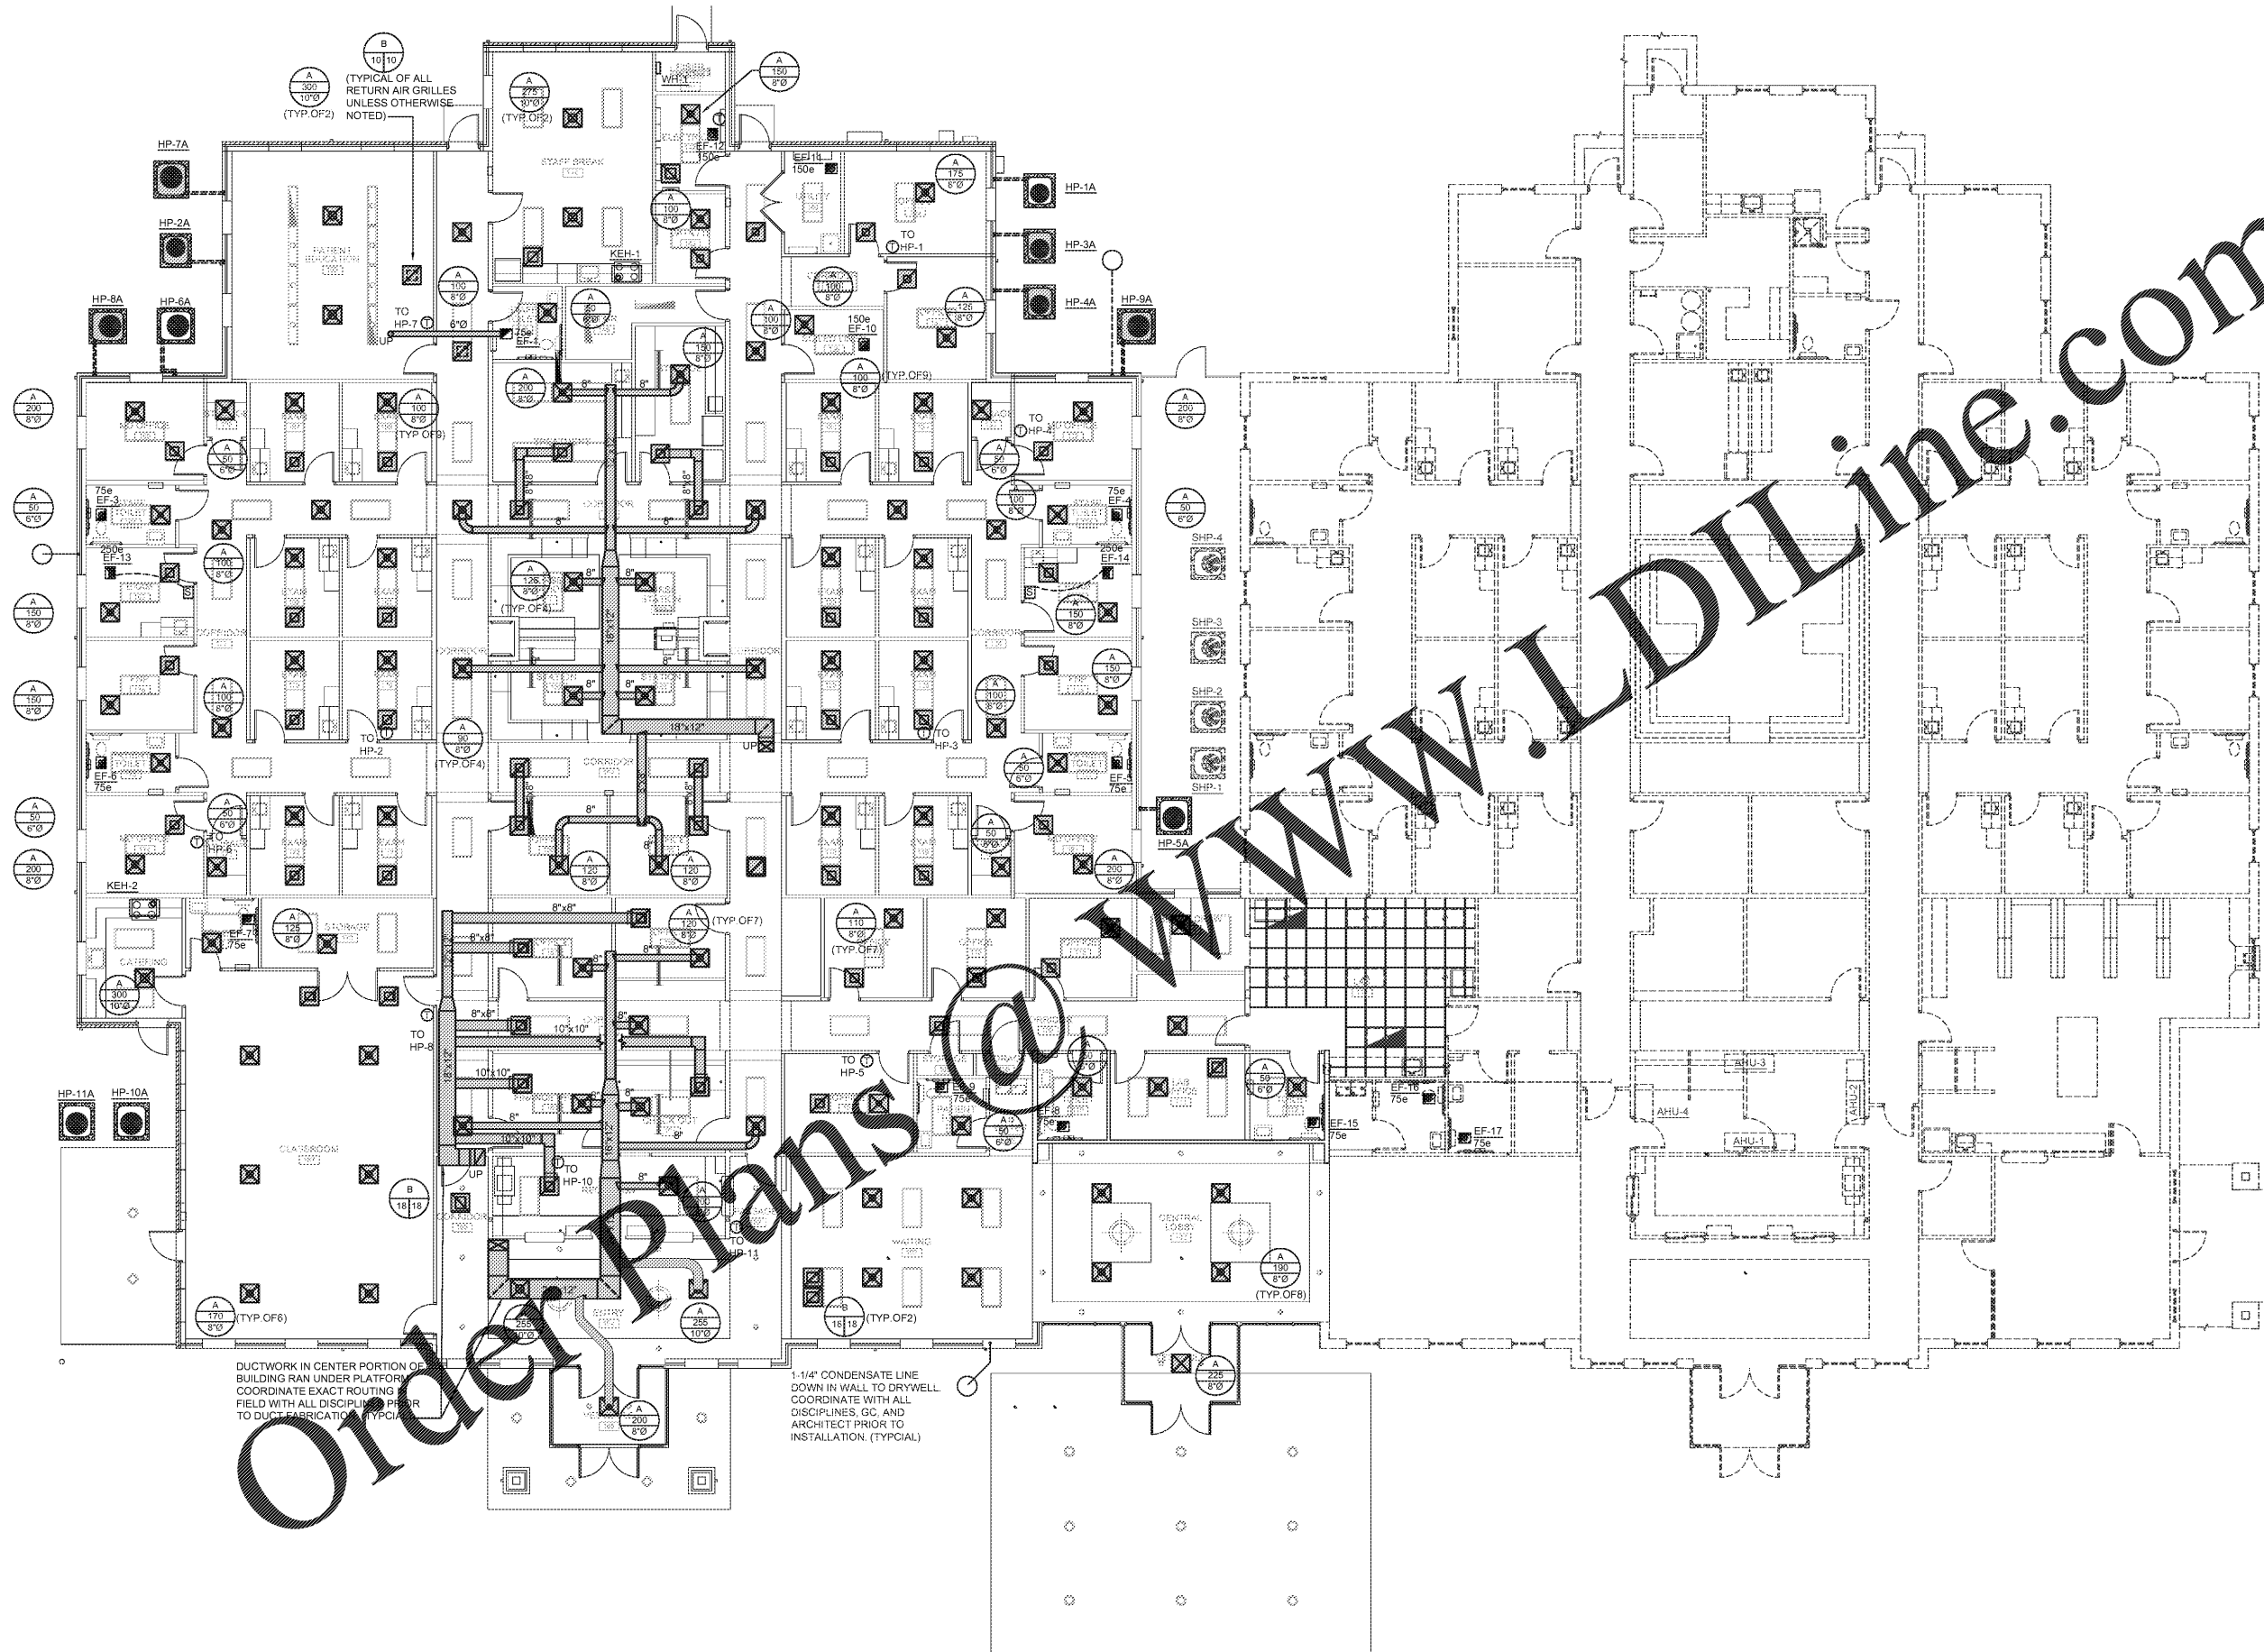

Order Plans @ www.LDILine.com

DUCTWORK IN CENTER PORTION OF BUILDING RAN UNDER PLATFORM. COORDINATE EXACT ROUTING FIELD WITH ALL DISCIPLINES PRIOR TO DUCT FABRICATION. (TYPICAL)


1-1/4" CONDENSATE LINE DOWN IN WALL TO DRYWELL. COORDINATE WITH ALL DISCIPLINES, GC, AND ARCHITECT PRIOR TO INSTALLATION. (TYPICAL)

1 OVERALL FIRST FLOOR MECHANICAL PLAN
M301 1/8" = 1'-0"



Columbia Office
P.O. Box 50644
Columbia, South Carolina
Phone: (803) 765-9421

Designed: JAS
Approved: PPC
Job No: 116241L
Plot Date: 08/21/2019

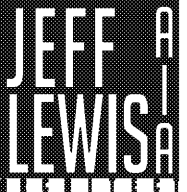

561 JACOBS MILL POND ROAD
ELGIN, SOUTH CAROLINA 29045
803.960.5026 / jlewis@jefflewis.com



LUGOFF FACILITY EXPANSION
SANDHILLS MEDICAL FOUNDATION

28 BALDWIN AVENUE
LUGOFF, SOUTH CAROLINA 29078

OVERALL MECHANICAL FLOOR PLAN

| REV. | DATE | DESCRIPTION |
|------|------|-------------|
| | | |
| | | |
| | | |

JOB #: 16-009-1 07.15.2019

M301