


THIS DRAWING AND THE DESIGN SHOWN THEREON ARE THE PROPERTY OF JEFF LEWIS, AIA. THE REPRODUCTION, COPYING OR OTHER USE OF THIS DRAWING WITHOUT WRITTEN CONSENT OF JEFF LEWIS AIA IS PROHIBITED AND INFRINGEMENTS WILL BE SUBJECT TO LEGAL ACTION.

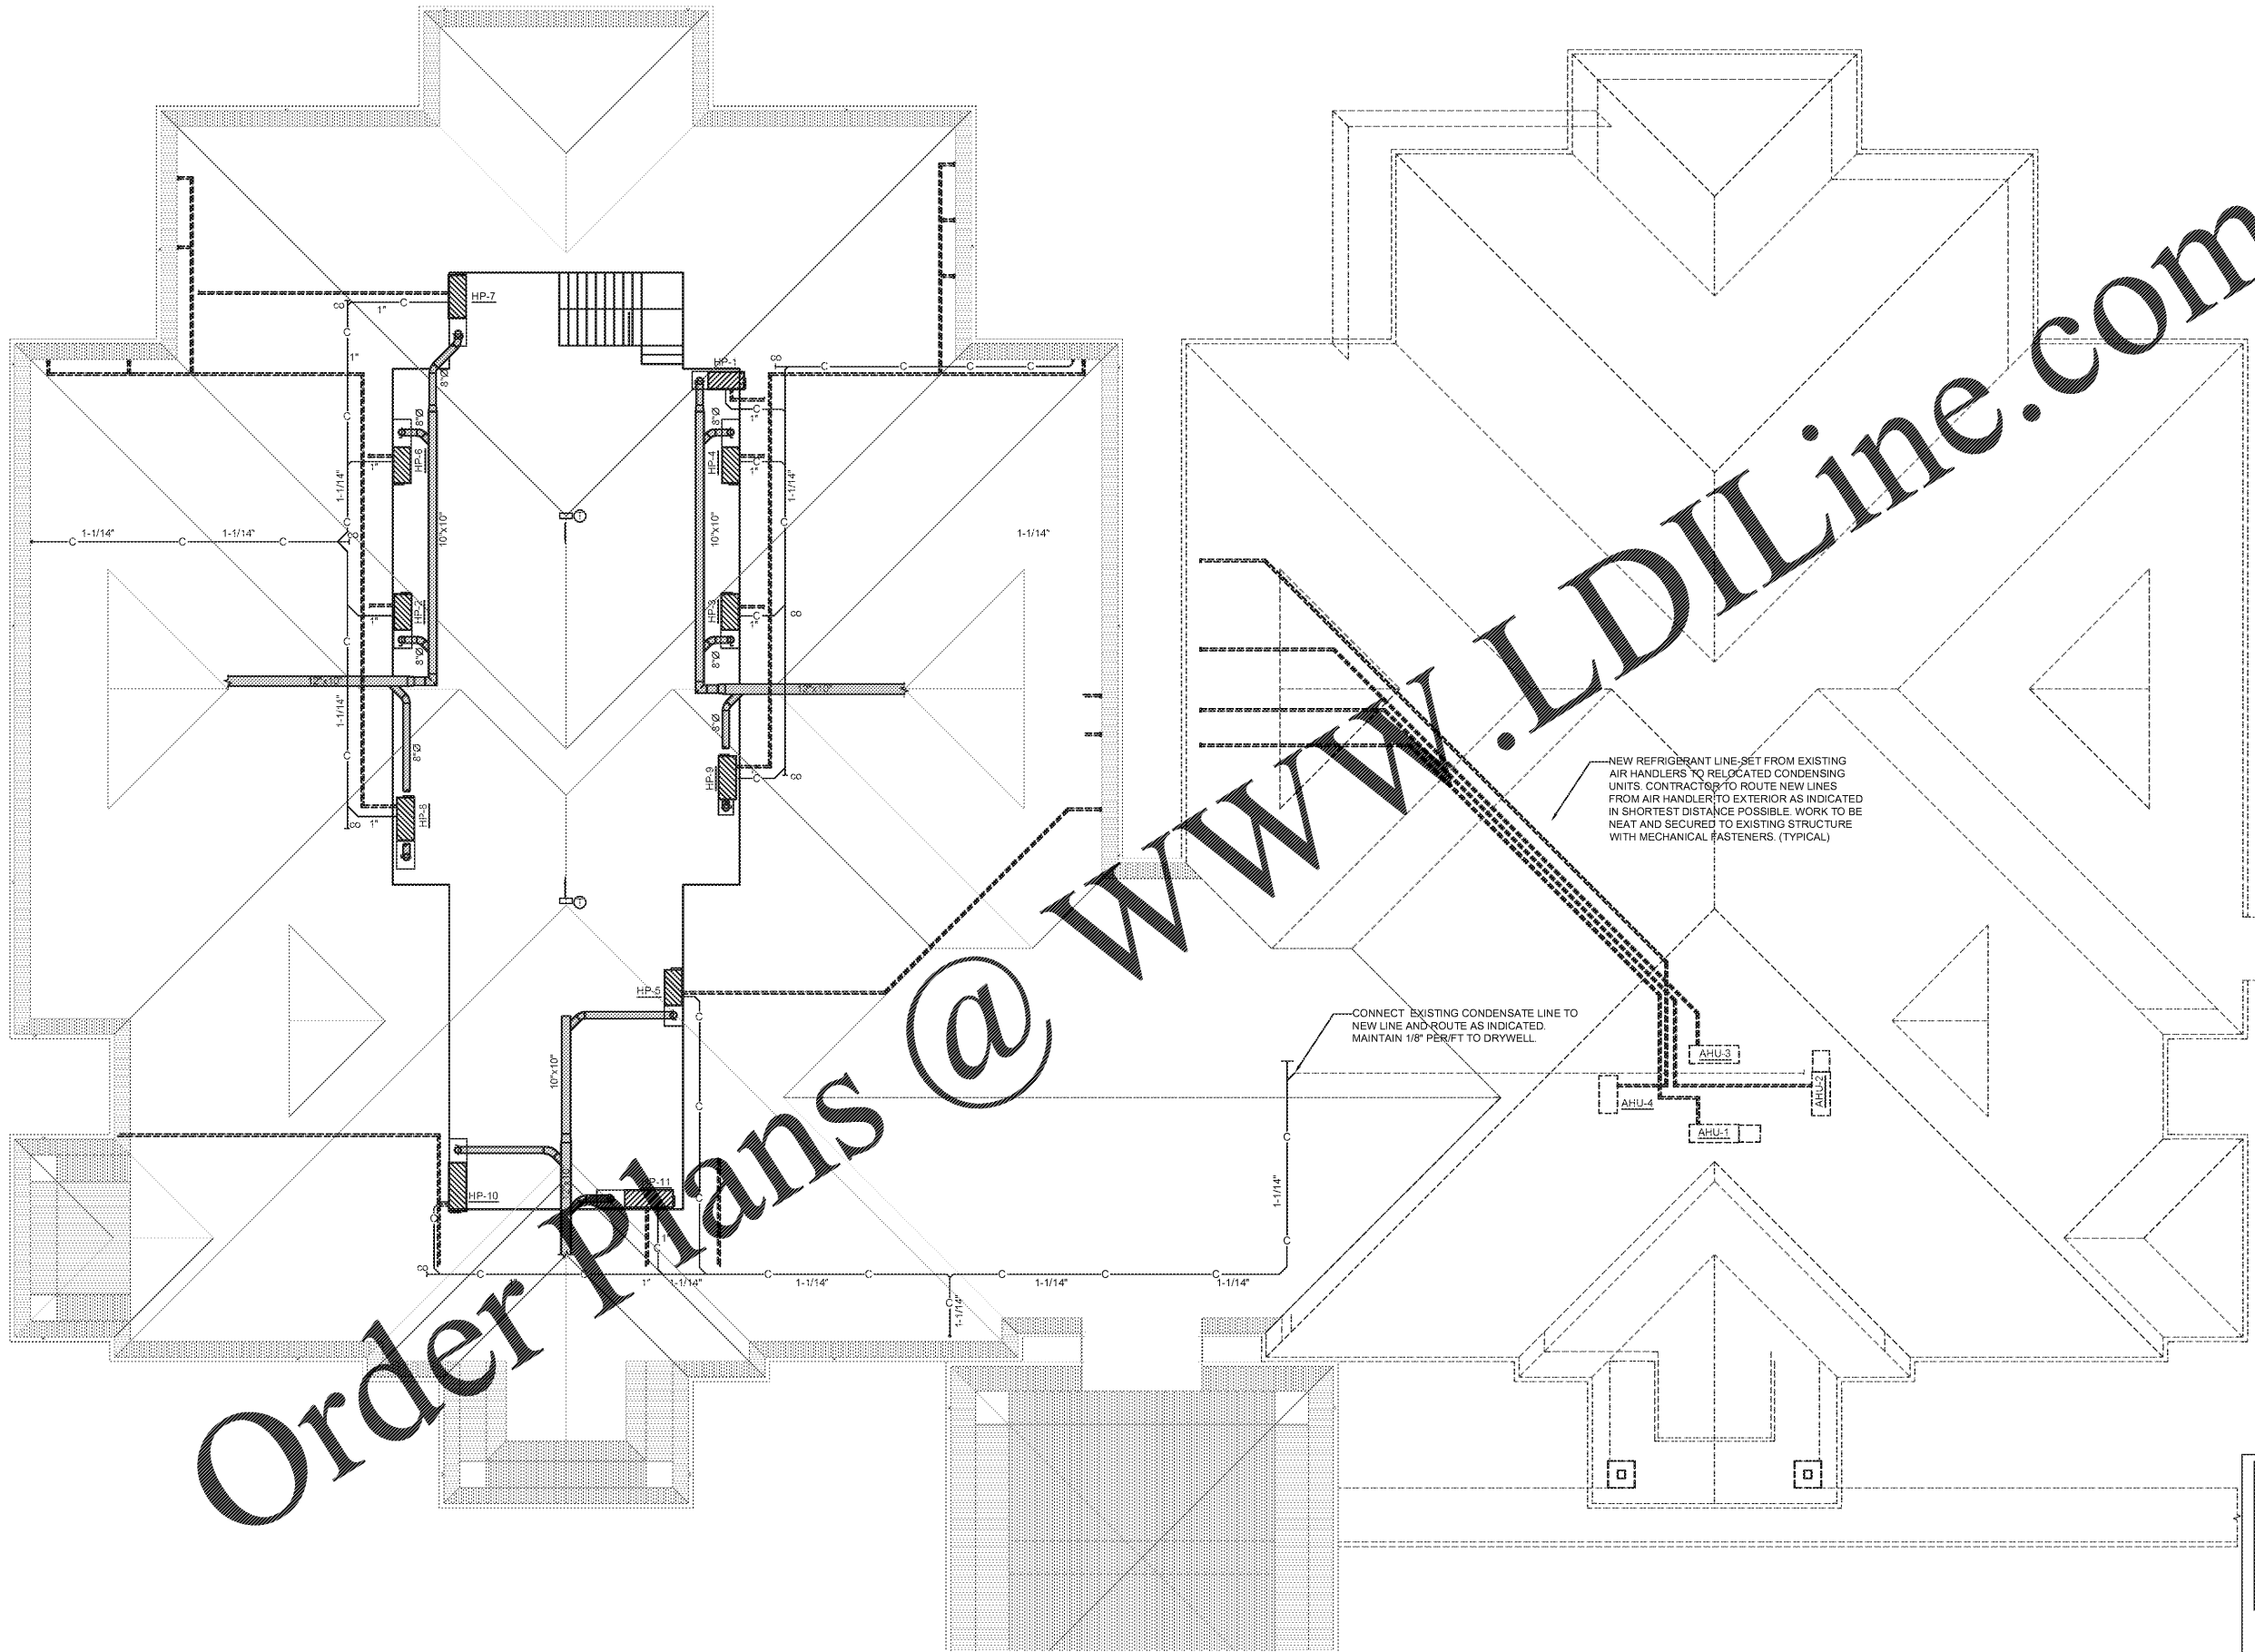

Order Plans @ WWW.LDIDLine.com

1 OVERALL MECHANICAL PIPING PLAN
M303 1/8" = 1'-0"



Columbia Office
P.O. Box 50644
Columbia, South Carolina
Phone: (803) 765-9421

Designed: JAS
Approved: PPC
Job No: 116241L
Plot Date: 08/21/2019

JEFF LEWIS AIA

561 JACOBS MILL POND ROAD
ELGIN, SOUTH CAROLINA 29045
803.960.5026 / jeff@jefflewis.com



LUGOFF FACILITY EXPANSION
SANDHILLS MEDICAL FOUNDATION

28 BALDWIN AVENUE
LUGOFF, SOUTH CAROLINA 29078

REV.	DATE	DESCRIPTION

JOB #: 16-009-1 07.15.2019

M303

OVERALL MECHANICAL PIPING PLAN