

These drawings are the property of Watson Tate Savory, Inc. and may not be used in whole or in part without written consent of the architect and any subcontractors. It is subject to legal action.

GENERAL STAGING NOTES



- G.C. TO PHOTOGRAPH AND DOCUMENT EXIST. CONDITIONS PER SECTION 013300 "PHOTOGRAPHIC DOCUMENTATION"
- SEPARATION OF CONSTRUCTION AREAS AND OCCUPIED AREAS SHALL BE BY A PARTITION OF STC 56 MIN. RATING, WALLS AND SHEATHING TO GO TO STRUCTURE.
- G.C. TO PROVIDE SIGNAGE DESIGNATING ACCESSIBLE PATHS AND NOTIFICATION OF CHANGES IN PATHWAYS SHALL BE POSTED IN AREAS OF CHANGE 2 WEEKS IN ADVANCE.
- OPTIONS FOR LAY DOWN AND DUMPSTER AREAS HAVE BEEN INDICATED FOR REVIEW WITH OWNER. FINAL PLANS SHALL BE COORDINATED w/OWNER, CONTRACTOR AND ARCHITECT.
- ACCESSIBLE PATHWAYS SHALL REMAIN OPEN DURING CONSTRUCTION.
- ALL EXISTS SHALL REMAIN OPEN DURING CONSTRUCTION. NOTE THAT STAIR TOWERS FOR OCCUPIED FLOORS ABOVE WILL STILL BE REQUIRED IN CONSTRUCTION AREAS. CONTRACTOR TO PROVIDE CLEAR AND SAFE SEPARATION OF OCCUPANTS EXITING NEAR CONSTRUCTION SITE.
- NO STAGING SHALL BE PERMITTED IN LANDSCAPE AREAS.
- HARDSCAPE AREAS UTILIZED FOR STAGING SHALL BE PROTECTED WITH 3/4" 4x8 PLYWOOD SHEETS.

STAGING KEY

- POTENTIAL DUMPSTER SITES TO BE REVIEWED w/OWNER
- ROOMS ARE NOT PART OF PROJECT SCOPE, BUT WILL BE ACCESSED BY G.C. FOR ANY CEILING WORK. ROOMS TO BE RETURNED/RESTORED TO EXIST. CONDITIONS.
- CONSTRUCTION LAY DOWN OPTIONS TO BE COORDINATED w/OWNER.

STAGING PLAN SYMBOLS LEGEND

- PHASE 1 WORK
- PHASE 2 LIMITED WORK
WORK IN THIS AREA SHALL REQUIRE ROUTING OCCUPANTS TO ALTERNATE ELEVATORS. THE WORK IN THIS AREA IS LIMITED AND SHALL BE COORDINATED IN SUMMER 2021.

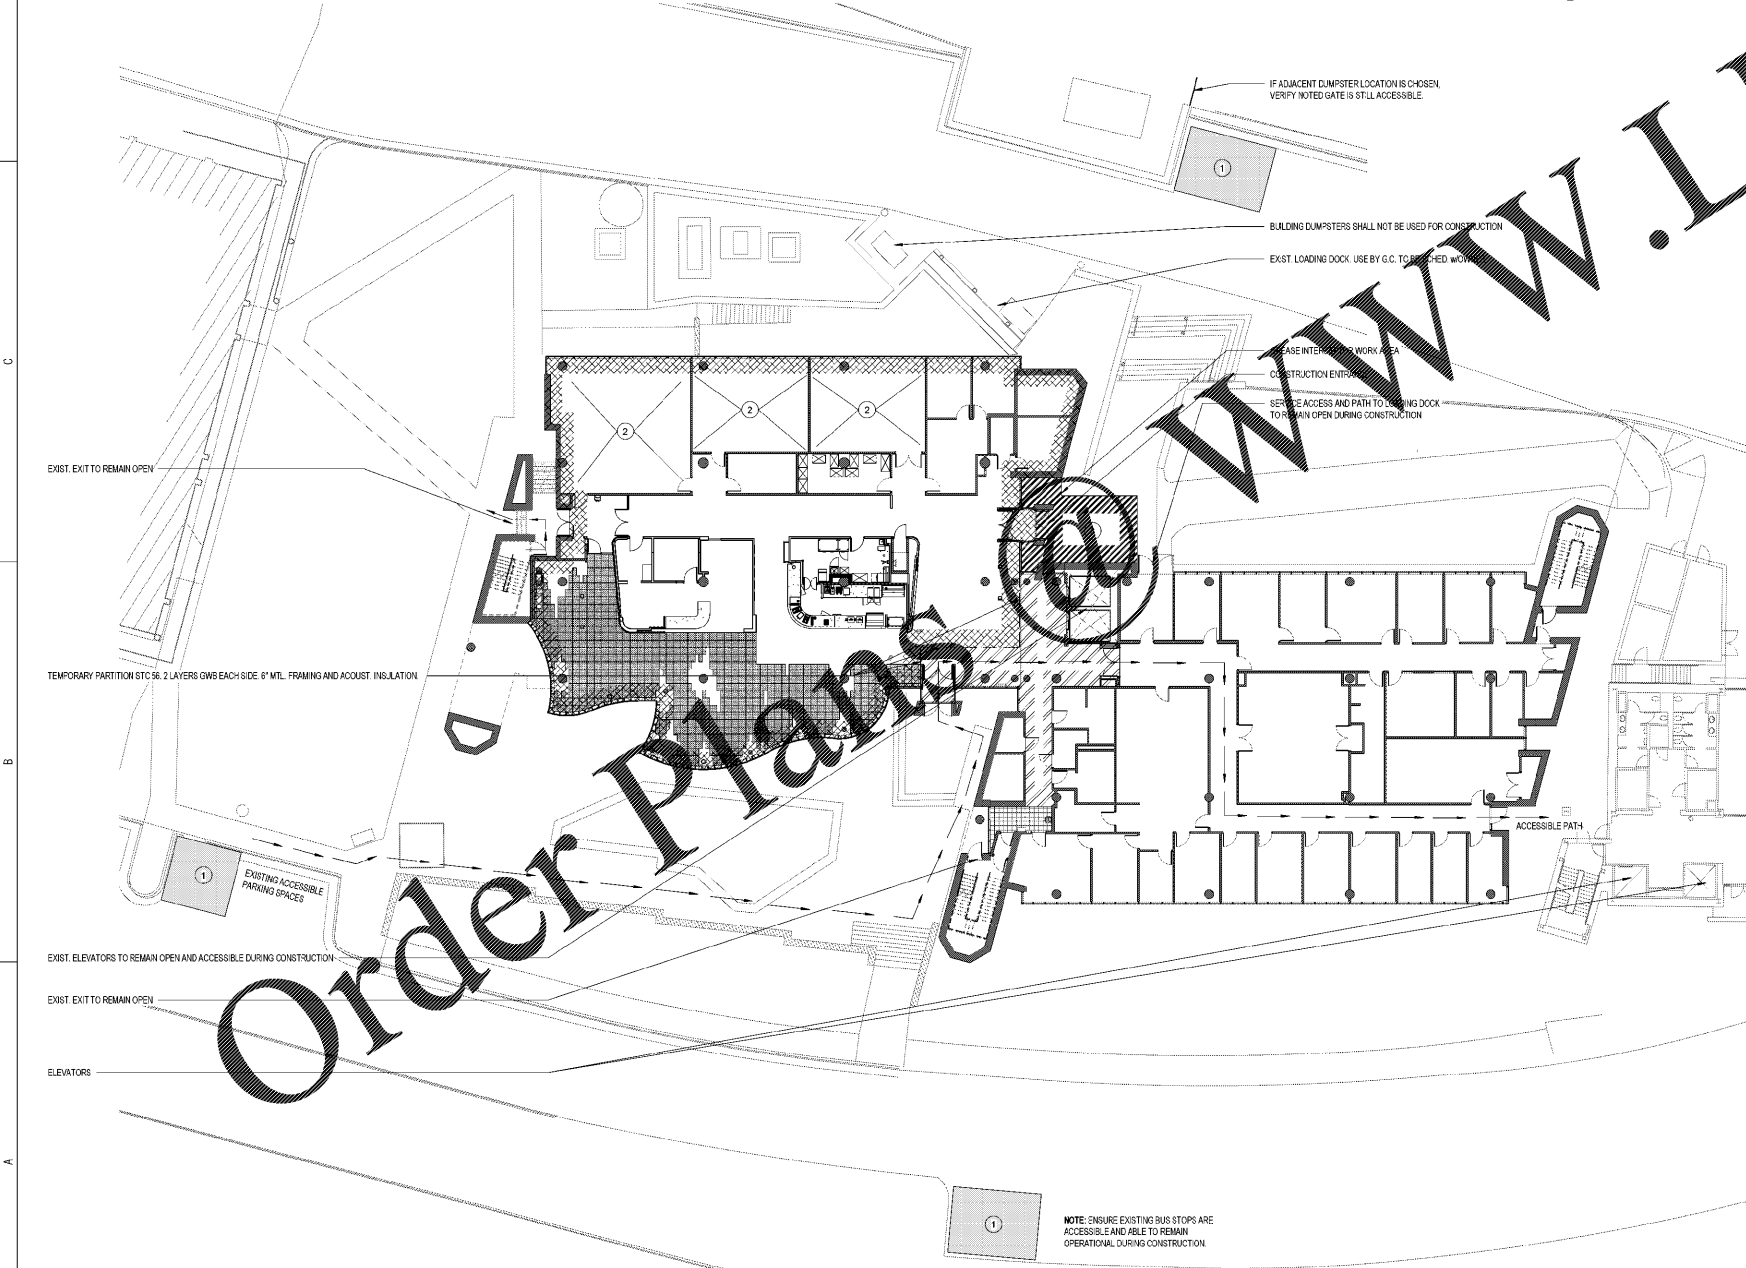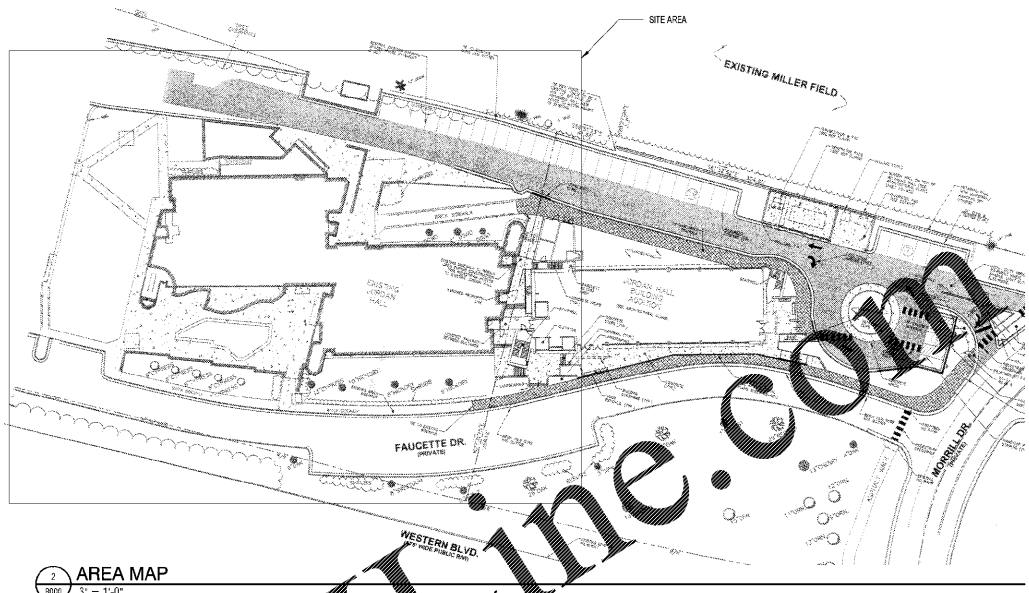

1 SITE PLAN
1/16" = 1'-0"

ARCHITECTURE
INTERIORS
PLANNING

WTS
WATSON TATE SAVORY

NC STATE
UNIVERSITY

LIBRARY RENOVATION - JORDAN HALL
N.C. STATE UNIVERSITY
RALEIGH, NC




ISSUE DATE: 08/24/2020
PHASE: BID SET

#	DATE	REVISION

STAGING PLAN

19-20653
STATE PROJECT NO.
NCSU #201920018
A/E PROJECT NO.
058
NCSU FACILITIES NO. SHEET

R000

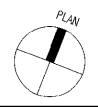

8/21/2020 4:43:54 PM
B:\19-20653\Jordan Hall\1911\NCSU Jordan Hall - A19.rvt