


These drawings are the property of Watson Tate Savory, Inc. and may not be used in whole or in part without written consent of the architect and any reproduction is subject to legal action.

02/20/2024 4:43:55 PM BIM 360://NCSU Jordan Hall/1911 NCSU Jordan Hall - A19.rvt

A B C D E

Order Plans @ WWW.WTDIline.com

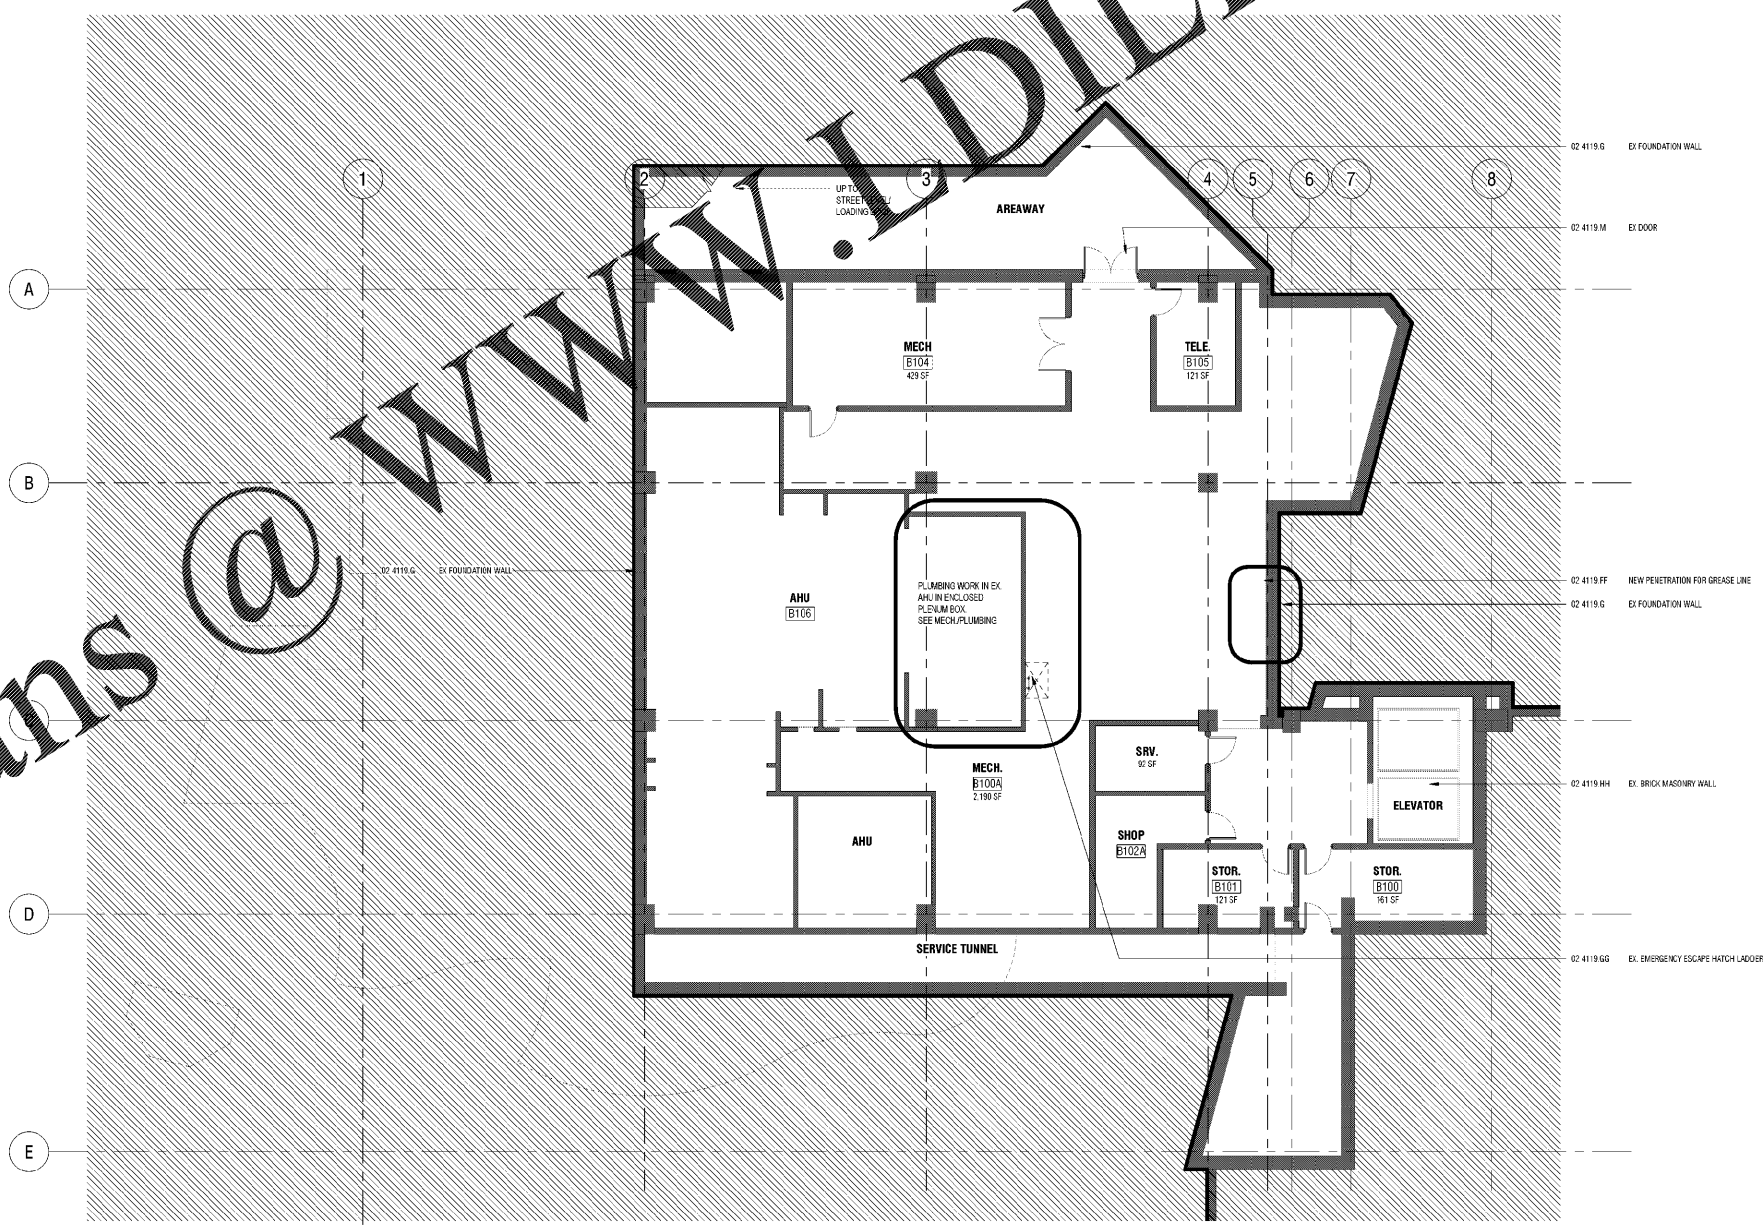

- 02 4119 G EX FOUNDATION WALL
- 02 4119 M EX DOOR
- 02 4119 FF NEW PENETRATION FOR GREASE LINE
- 02 4119 G EX FOUNDATION WALL
- 02 4119 HH EX BRICK MASONRY WALL
- 02 4119 GG EX EMERGENCY ESCAPE HATCH LADDER

AS REFERENCE PLAN - LOWER LEVEL
R100 1/8" = 1'-0"



ARCHITECTURE
INTERIORS
PLANNING

WTS
WATSON TATE SAVORY

NC STATE
UNIVERSITY

LIBRARY RENOVATION - JORDAN HALL
N.C. STATE UNIVERSITY
RALEIGH, NC



ISSUE DATE: 08/24/2020
PHASE: BID SET

#	DATE	REVISION

REFERENCE PLAN
- LOWER LEVEL

19-20653
STATE PROJECT NO.
NCSU #201920018
A/E PROJECT NO.
058
NCSU FACILITIES NO. SHEET

R100