


These drawings are the property of Watson Tate Savory, Inc. and may not be used in whole or in part without written consent of the architect and any other party. All rights reserved.

BIM 360://NCSU Jordan Hall/1911 NCSU Jordan Hall - A19.rvt
02/20/2024 4:42:29 PM

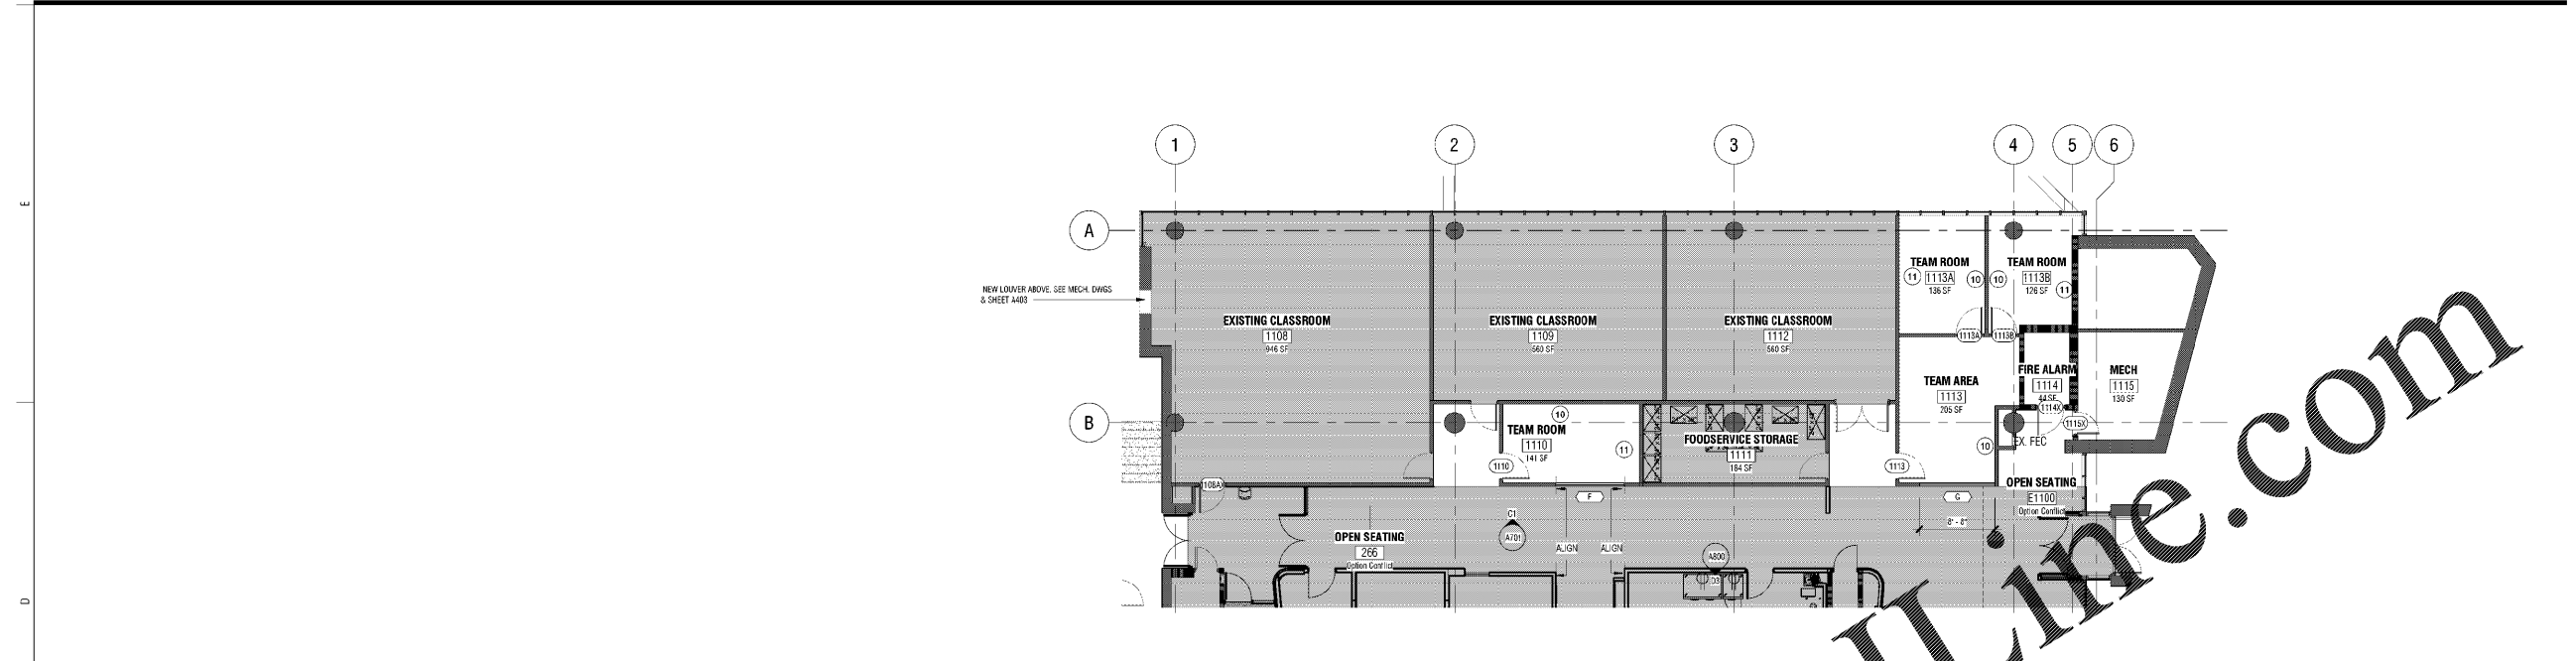



FLOOR PLAN - LEVEL 1 ADD ALT. 1 & ADD ALT. 2
1/8" = 1'-0"

GENERAL NOTES - FLOOR PLAN

1. REMOVE EXISTING CERAMIC TILE AND WOOD BASE. NOTE THAT A PORTION OF THE EXISTING FLOOR ELEVATED SLAB IS DERESSED 3" WITH A FULL, MUDDER UNDERNEATH. EXISTING MUDDER MAY REMAIN AS LONG AS THE PORCELAIN TILE COMES UP CLEANLY.
2. EXISTING EXPANSION JOINT TO REMAIN. REMOVE PORCELAIN FROM CENTER PORTION OF EXPANSION JOINT. PROTECT METAL EXTRUSION.

FLOOR PLAN LEGEND

1. VESTIBULE (SOUTH) - ALTERNATE 3A
2. VESTIBULE (EAST) - ALTERNATED 3B
3. EXIST. PUSH PLATE.
4. RELOCATE EXIST. PUSH PLATE FROM WEST FACE TO SOUTH FACE OF MULLION.
5. NEW PUSH PLATE. COORDINATE WITH EX. OPENERS & NEW DOORS.
6. PROTECT RECESSED METAL FLOOR GRATE REMOVE AND REPLACE W/PLYWOOD TO MAINTAIN ACCESSIBLE HEIGHT) DURING CONSTRUCTION.
7. FILL ABANDONED FLOOR DIFFUSER HOLES W/CONCRETE TO FULL DEPTH OF FLOOR SLAB. INSTALL W/PLATE UNDERSLAB TO MAINTAIN 2-1/2" RATING.
8. NEW FLOOR BOXES.
9. NEW ELECTRICAL OUTLETS AT COLUMNS. PATCH PLASTER. OUTLETS TO BE RATED.
10. VISUAL DISPLAY BOARD. 4' X 8' GLASS. ADD ALT 01 - PROVIDE BLOTTING.
11. PROVIDE BLOTTING IN WALL FOR EQUIPMENT OR SHELVING. ADD ALT 2
12. ADD ALT 05 - NEW DOOR ASSEMBLY WITH WALLS & SOPFIT.
13. NEW HOLE IN FLOOR FOR FLOOR SINK - 2-HOUR RATED.
14. WOVEN METAL SECURITY SCREEN.
15. LOCKABLE MESH SECURITY SCREEN ON OVERHEAD ALUM. TRACK.
16. WOOD PANELING. ROUNDED TO WRAP WALLS BOTH VERTICALLY AND HORIZONTALLY TO FORM A BENCH. SEE MILLWORK DRAWINGS AND ENLARGED PLANS.
17. VERTICAL LIGHT LED STRIP.
18. ACOUSTIC COLUMN WRAPS. SEE FINISH PLANS AND SCHEDULE.

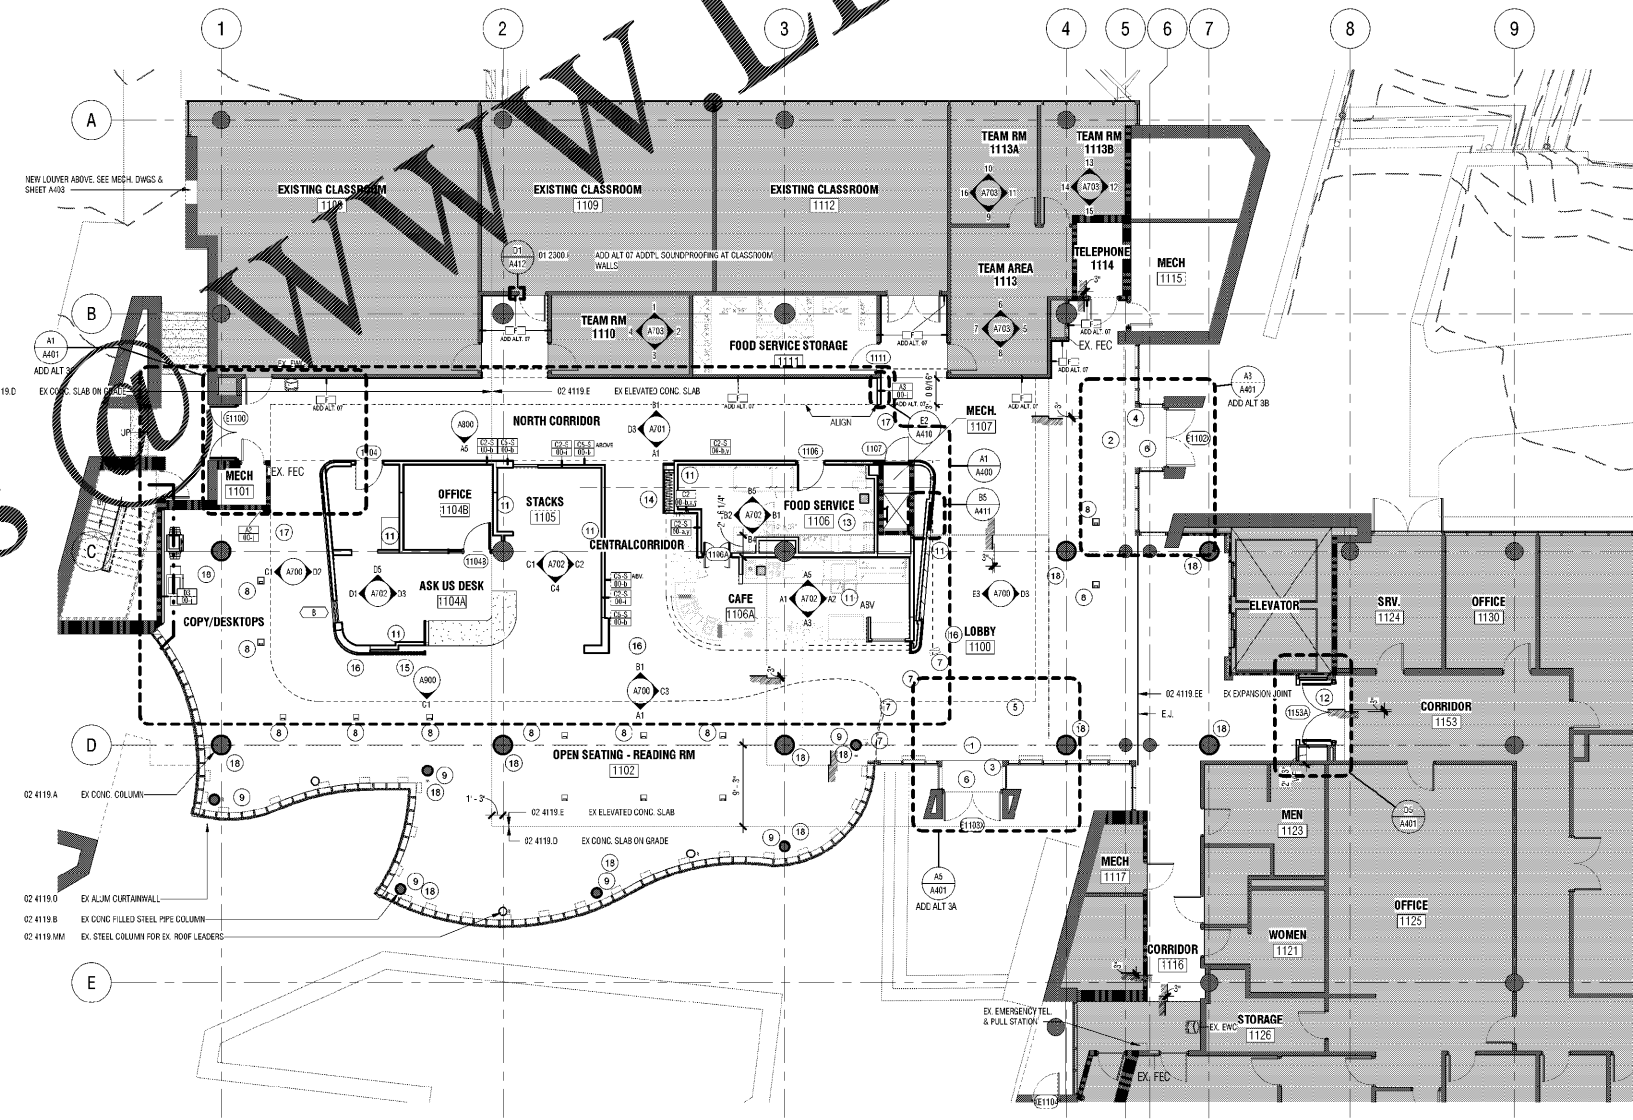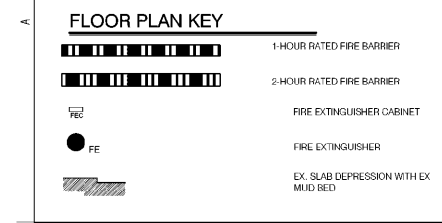

FLOOR PLAN - LEVEL 1 BASE BID
1/8" = 1'-0"

ARCHITECTURE
INTERIORS
PLANNING

WTS
WATSON TATE SAVORY

NC STATE
UNIVERSITY

LIBRARY RENOVATION - JORDAN HALL
N.C. STATE UNIVERSITY
RALEIGH, NC



ISSUE DATE:	08/24/2020	
PHASE:	BID SET	
#	DATE	REVISION

FLOOR PLAN -
LEVEL 1

19-20653
STATE PROJECT NO.
NCSU #201920018
A/E PROJECT NO.
058
NCSU FACILITIES NO. SHEET

A001

Order Plans

WWW.LDILINE.COM