


These drawings are the property of Watson Tate Savory, Inc. and may not be used in whole or in part without written consent of the architect and any engineering. It is subject to legal action.
 B:\19-20653 Jordan Hall\1911 WTSU Jordan Hall - A19.rvt
 8/21/2024 4:45:57 PM

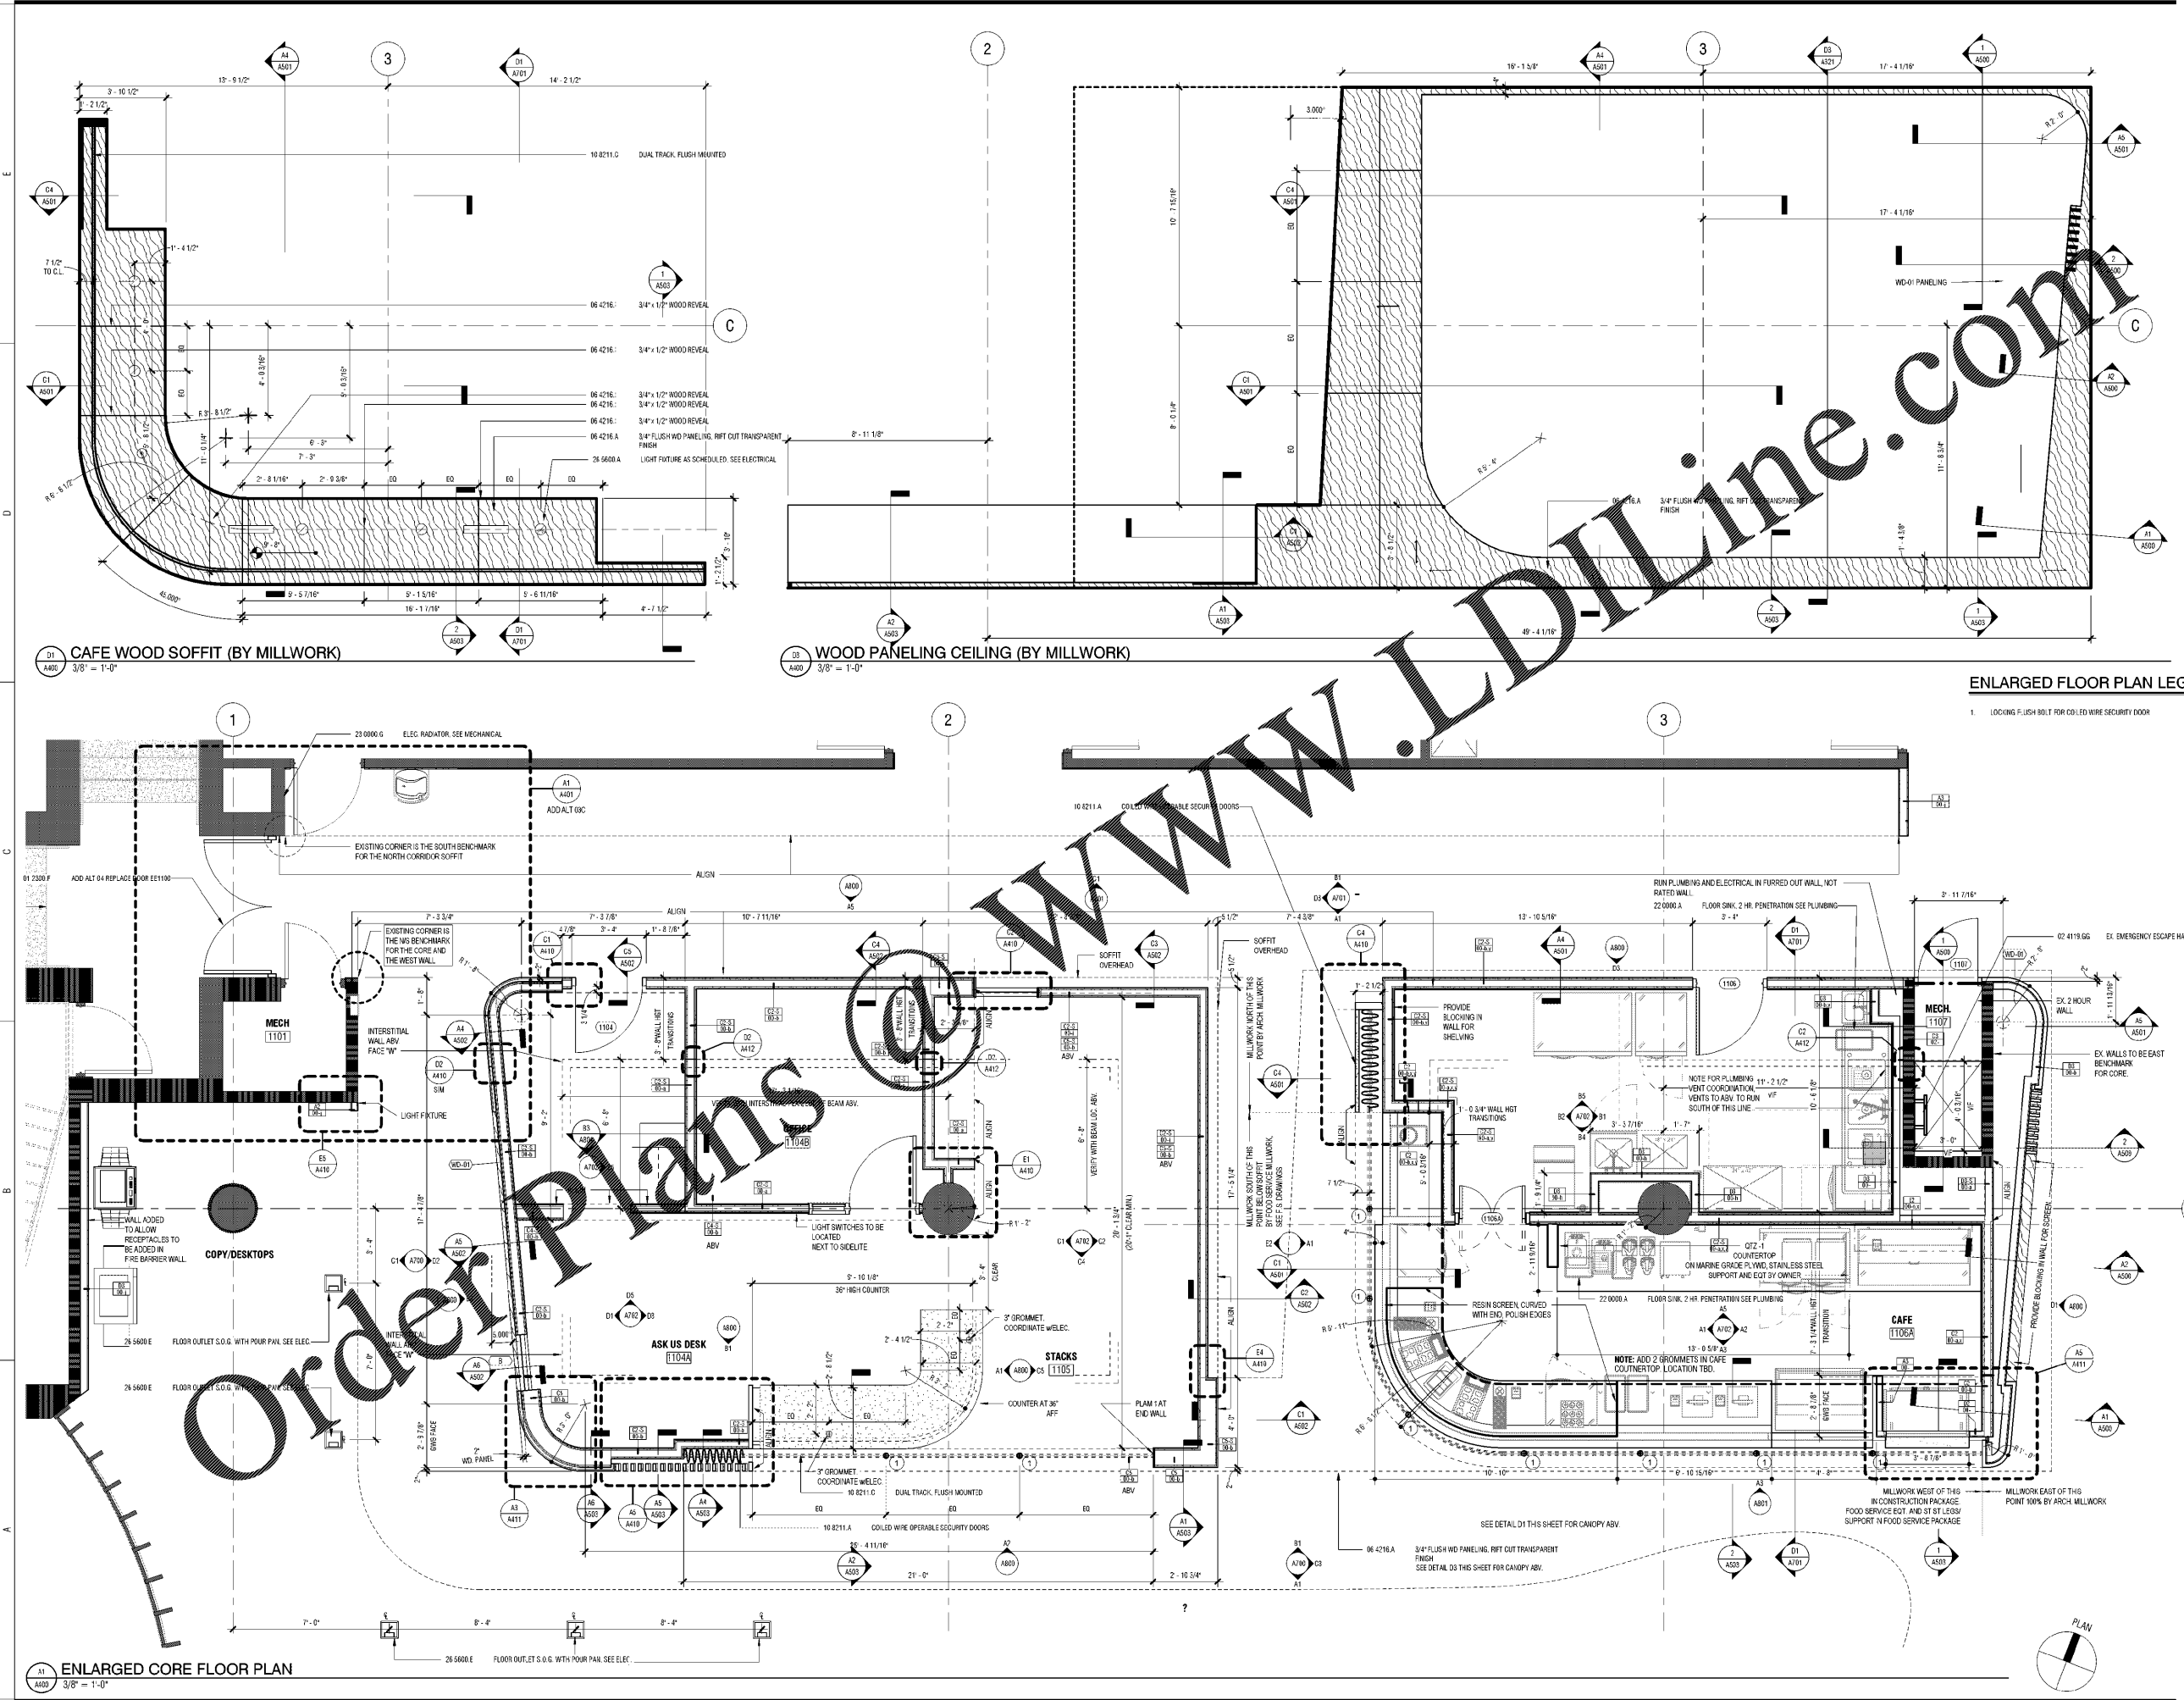

D1 CAFE WOOD SOFFIT (BY MILLWORK)
3/8" = 1'-0"

D3 WOOD PANELING CEILING (BY MILLWORK)
3/8" = 1'-0"

ENLARGED FLOOR PLAN LEGEND

- 1. LOCKING FLUSH BOLT FOR COOLED WIRE SECURITY DOOR

A1 ENLARGED CORE FLOOR PLAN
3/8" = 1'-0"

ARCHITECTURE
INTERIORS
PLANNING

WTS
WATSON TATE SAVORY

NC STATE UNIVERSITY

LIBRARY RENOVATION - JORDAN HALL
N.C. STATE UNIVERSITY
RALEIGH, NC



ISSUE DATE:	08/24/2020	
PHASE:	BID SET	
#	DATE	REVISION

ENLARGED PLANS

19-20653
STATE PROJECT NO.
NCSU #201920018
A/E PROJECT NO.
058
NCSU FACILITIES NO. SHEET

A400