


These drawings are the property of Watson Tate Savory, Inc. and may not be used in whole or in part without written consent of the architect and any subcontractor. It is subject to legal action.

02/20/2024 4:41:57 PM B:\19-20653 Jordan Hall\1911 NCSU Jordan Hall - A15.rvt

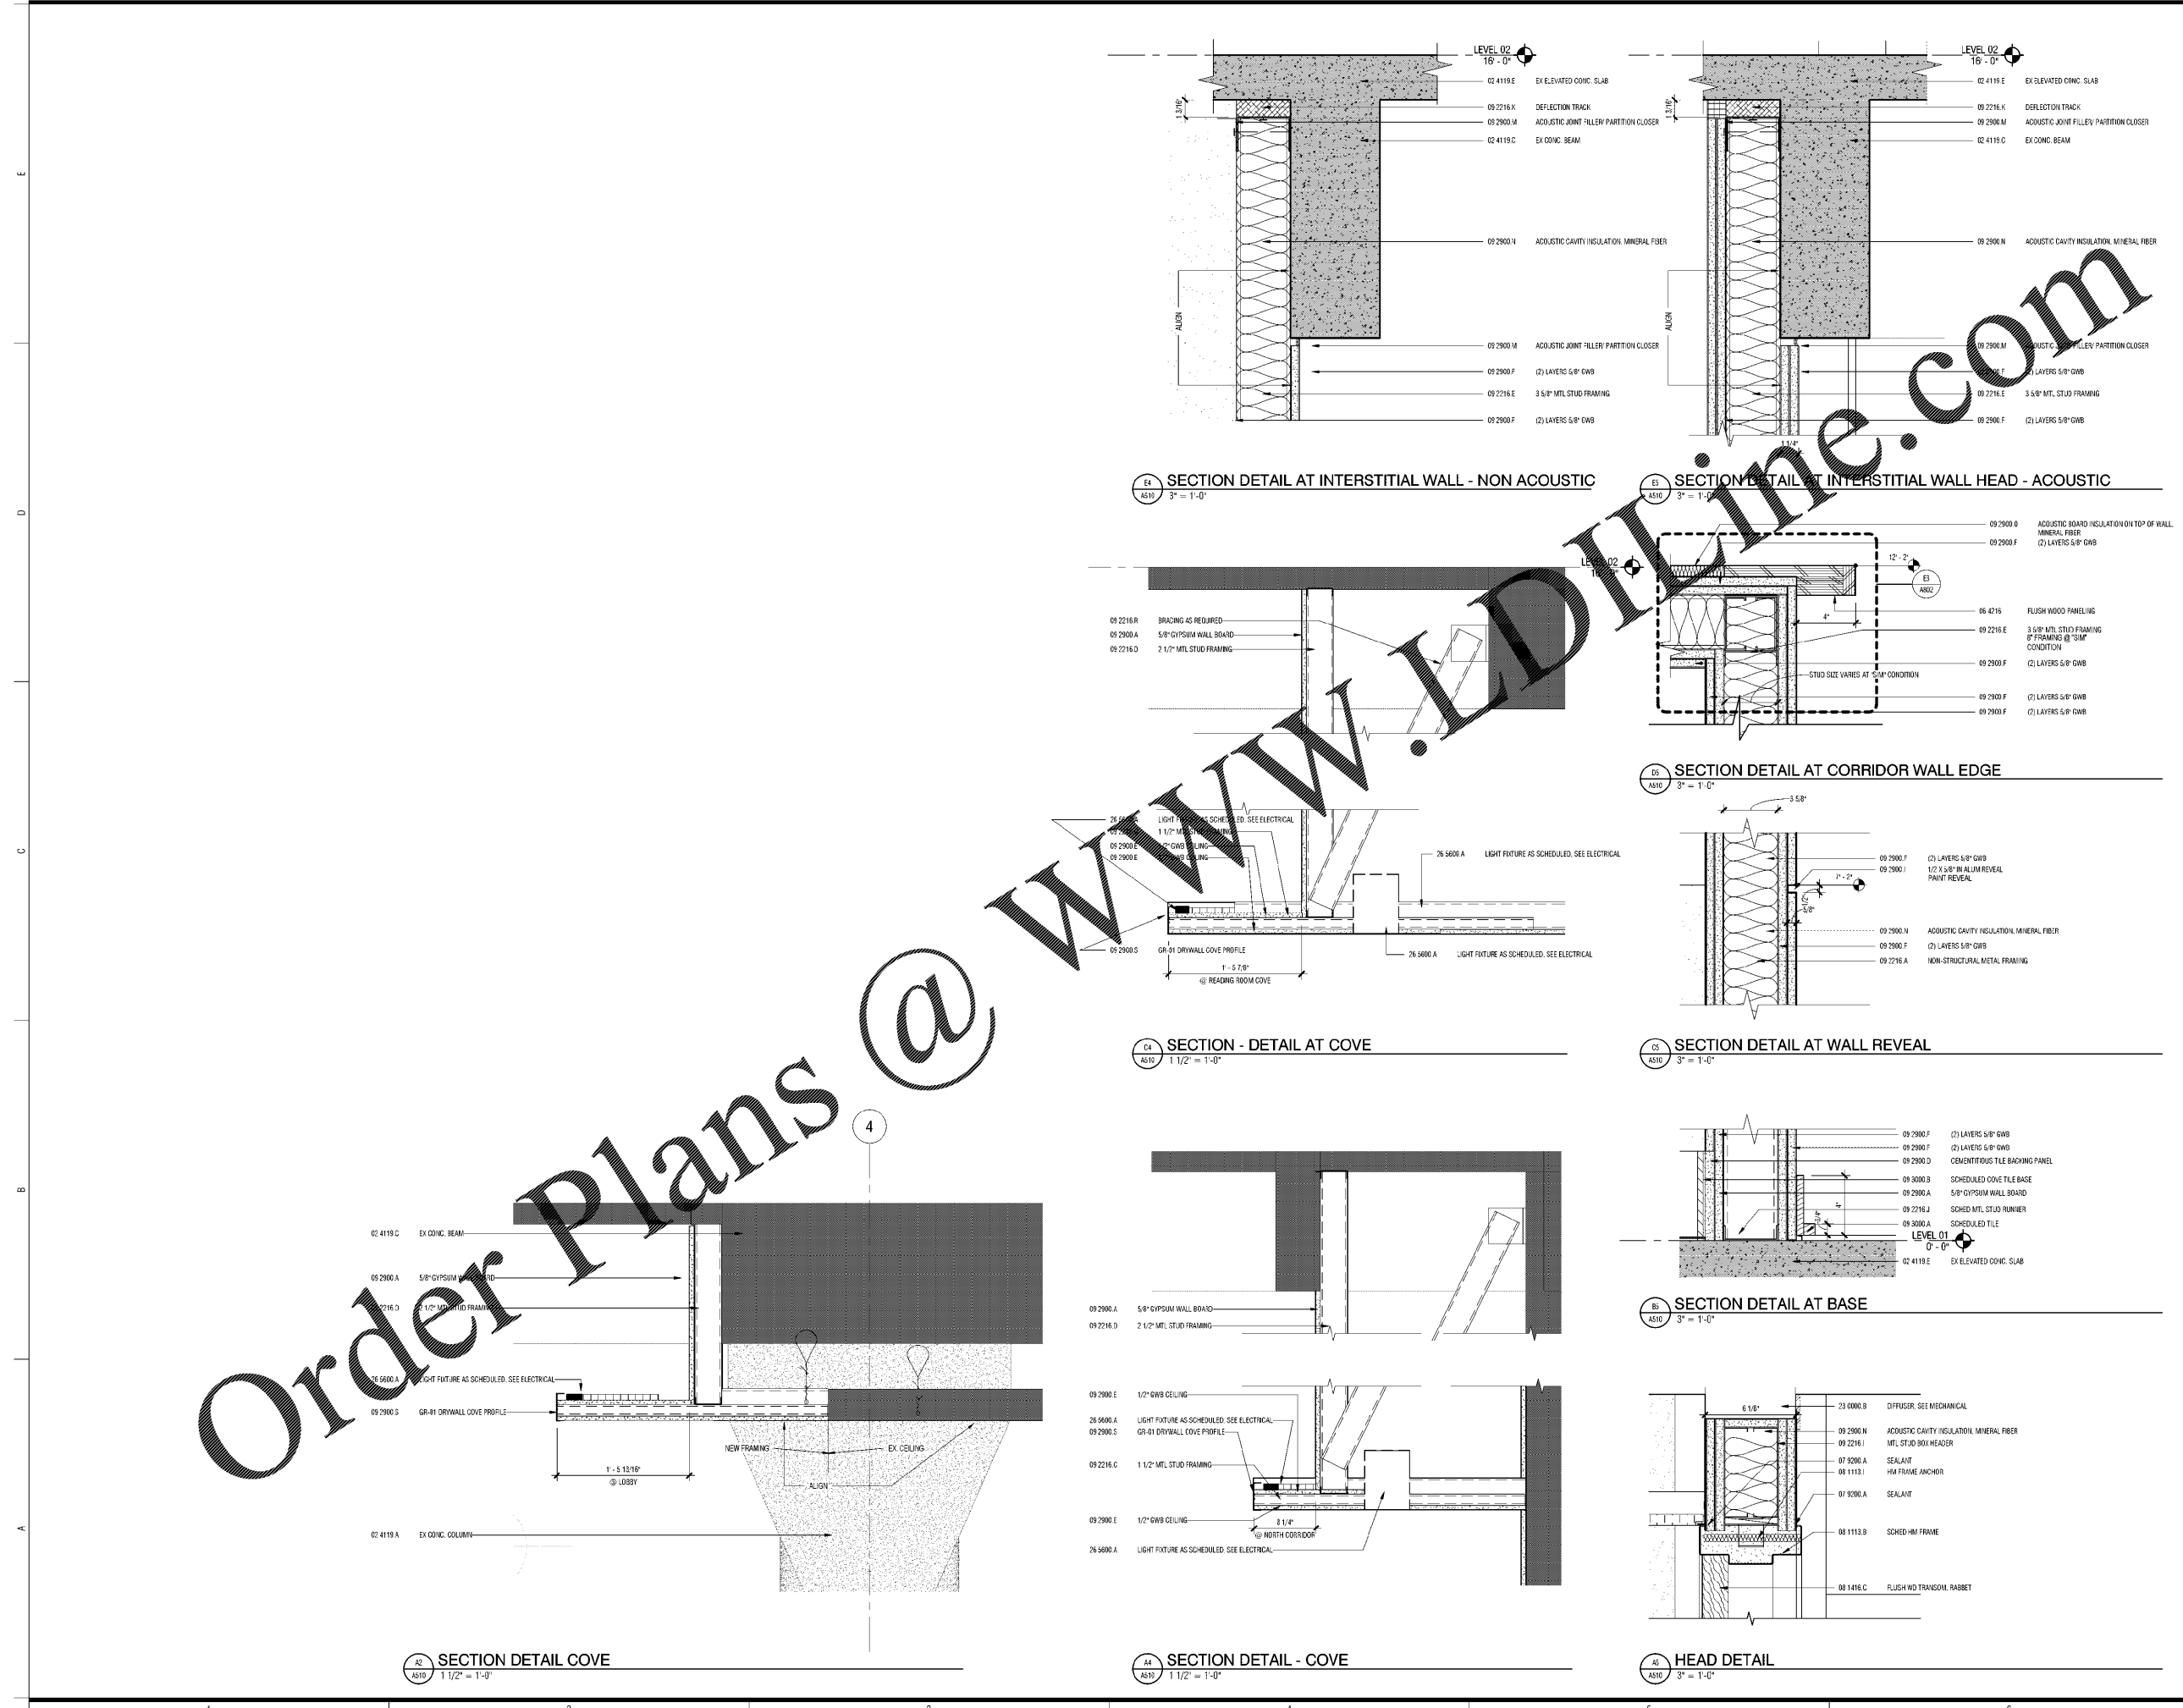

Order Plans @

ARCHITECTURE
INTERIORS
PLANNING

WTS
WATSON TATE SAVORY

NC STATE
UNIVERSITY

LIBRARY RENOVATION - JORDAN HALL
N.C. STATE UNIVERSITY
RALEIGH, NC



ISSUE DATE:	08/24/2020	
PHASE:	BID SET	
#	DATE	REVISION

SECTION DETAILS

19-20653
STATE PROJECT NO.
NCSU #201520018
A/E PROJECT NO.
058
NCSU FACILITIES NO. SHEET

A510