



These drawings are the property of Watson Tate Savory, Inc. and may not be used in whole or in part without written consent of the architect and any other party. It is subject to legal action.

FINISH SCHEDULE table with columns: NO, ROOM, FINISHES, NORTH WALL, EAST WALL, SOUTH WALL, WEST WALL, CEILING, REMARKS, Comments.



DOOR SCHEDULE table with columns: MARK, DIMENSIONS, PANEL, TYPE, Door Frame Material, FRAME, DETAILS, HDWR, REMARKS, Phase Created.

DOOR SCHEDULE AA-1 table with columns: MARK, DIMENSIONS, PANEL, TYPE, Door Frame Material, FRAME, DETAILS, HDWR, REMARKS, Phase Created.

FINISH LEGEND table with columns: PAINT, TILE, QUARRY TILE, FELT ACOUSTIC MATERIAL, CARPET, CARPET TILE, COUNTERTOPS/SURFACING - DIV. 10, RESILIENT BASE, WOOD, METAL PANEL, PLASTIC LAMINATE, MLAM 1, MLAM 2.

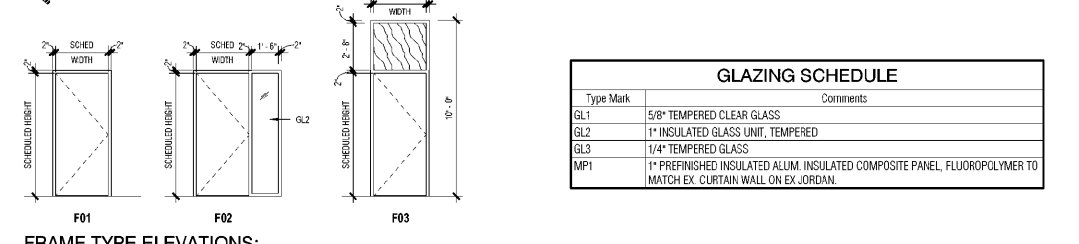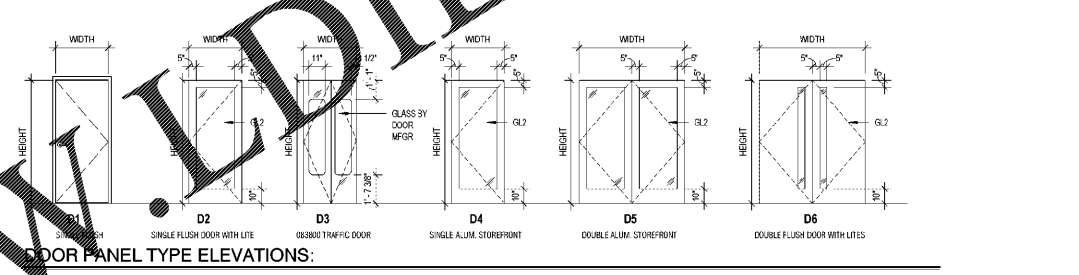

GLAZING SCHEDULE table with columns: Type Mark, Comments.

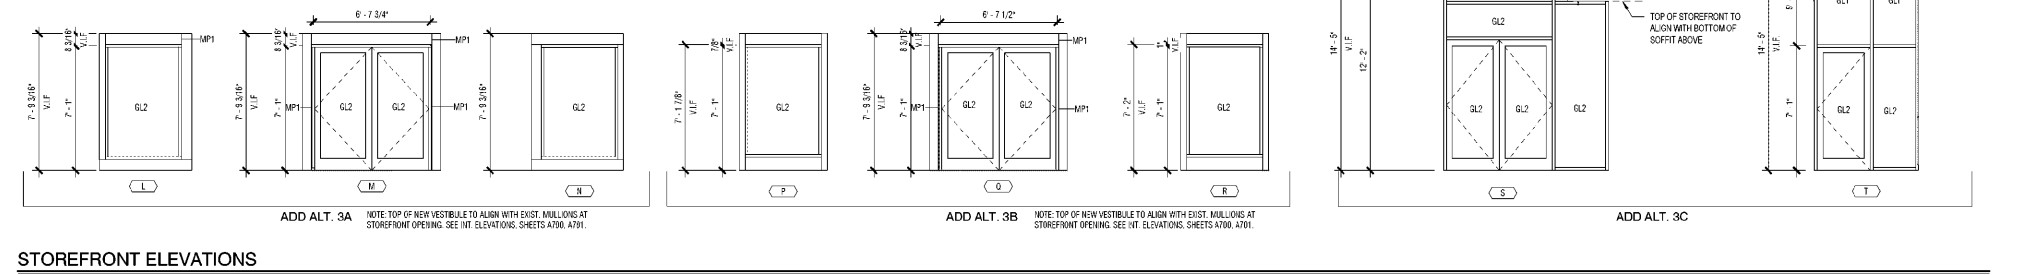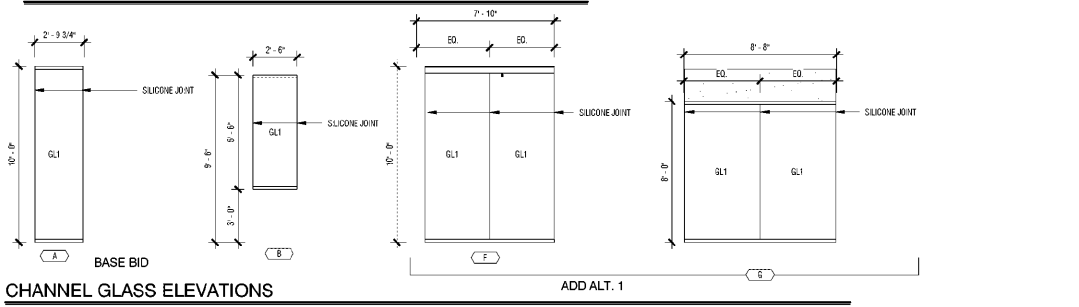

ARCHITECTURE INTERIORS PLANNING WTS WATSON TATE SAVORY NC STATE UNIVERSITY

LIBRARY RENOVATION - JORDAN HALL N.C. STATE UNIVERSITY RALEIGH, NC

Professional seals for Dana Cottrell Hatterfield and Watson Tate Savory, Inc. with dates and numbers.

ISSUE DATE, PHASE, #, DATE, REVISION table.

SCHEDULES 19-20653 STATE PROJECT NO. NCSU #201520018 A/E PROJECT NO. 058 A601 NCSU FACILITIES NO. SHEET