


These drawings are the property of Watson Tate Savory, Inc. and may not be used in whole or in part without written consent of the architect and any reproduction is subject to legal action.

8/21/2023 4:42:42 PM B:\1\367\NCSU Jordan Hall\1911\NCSU Jordan Hall - A702.rvt

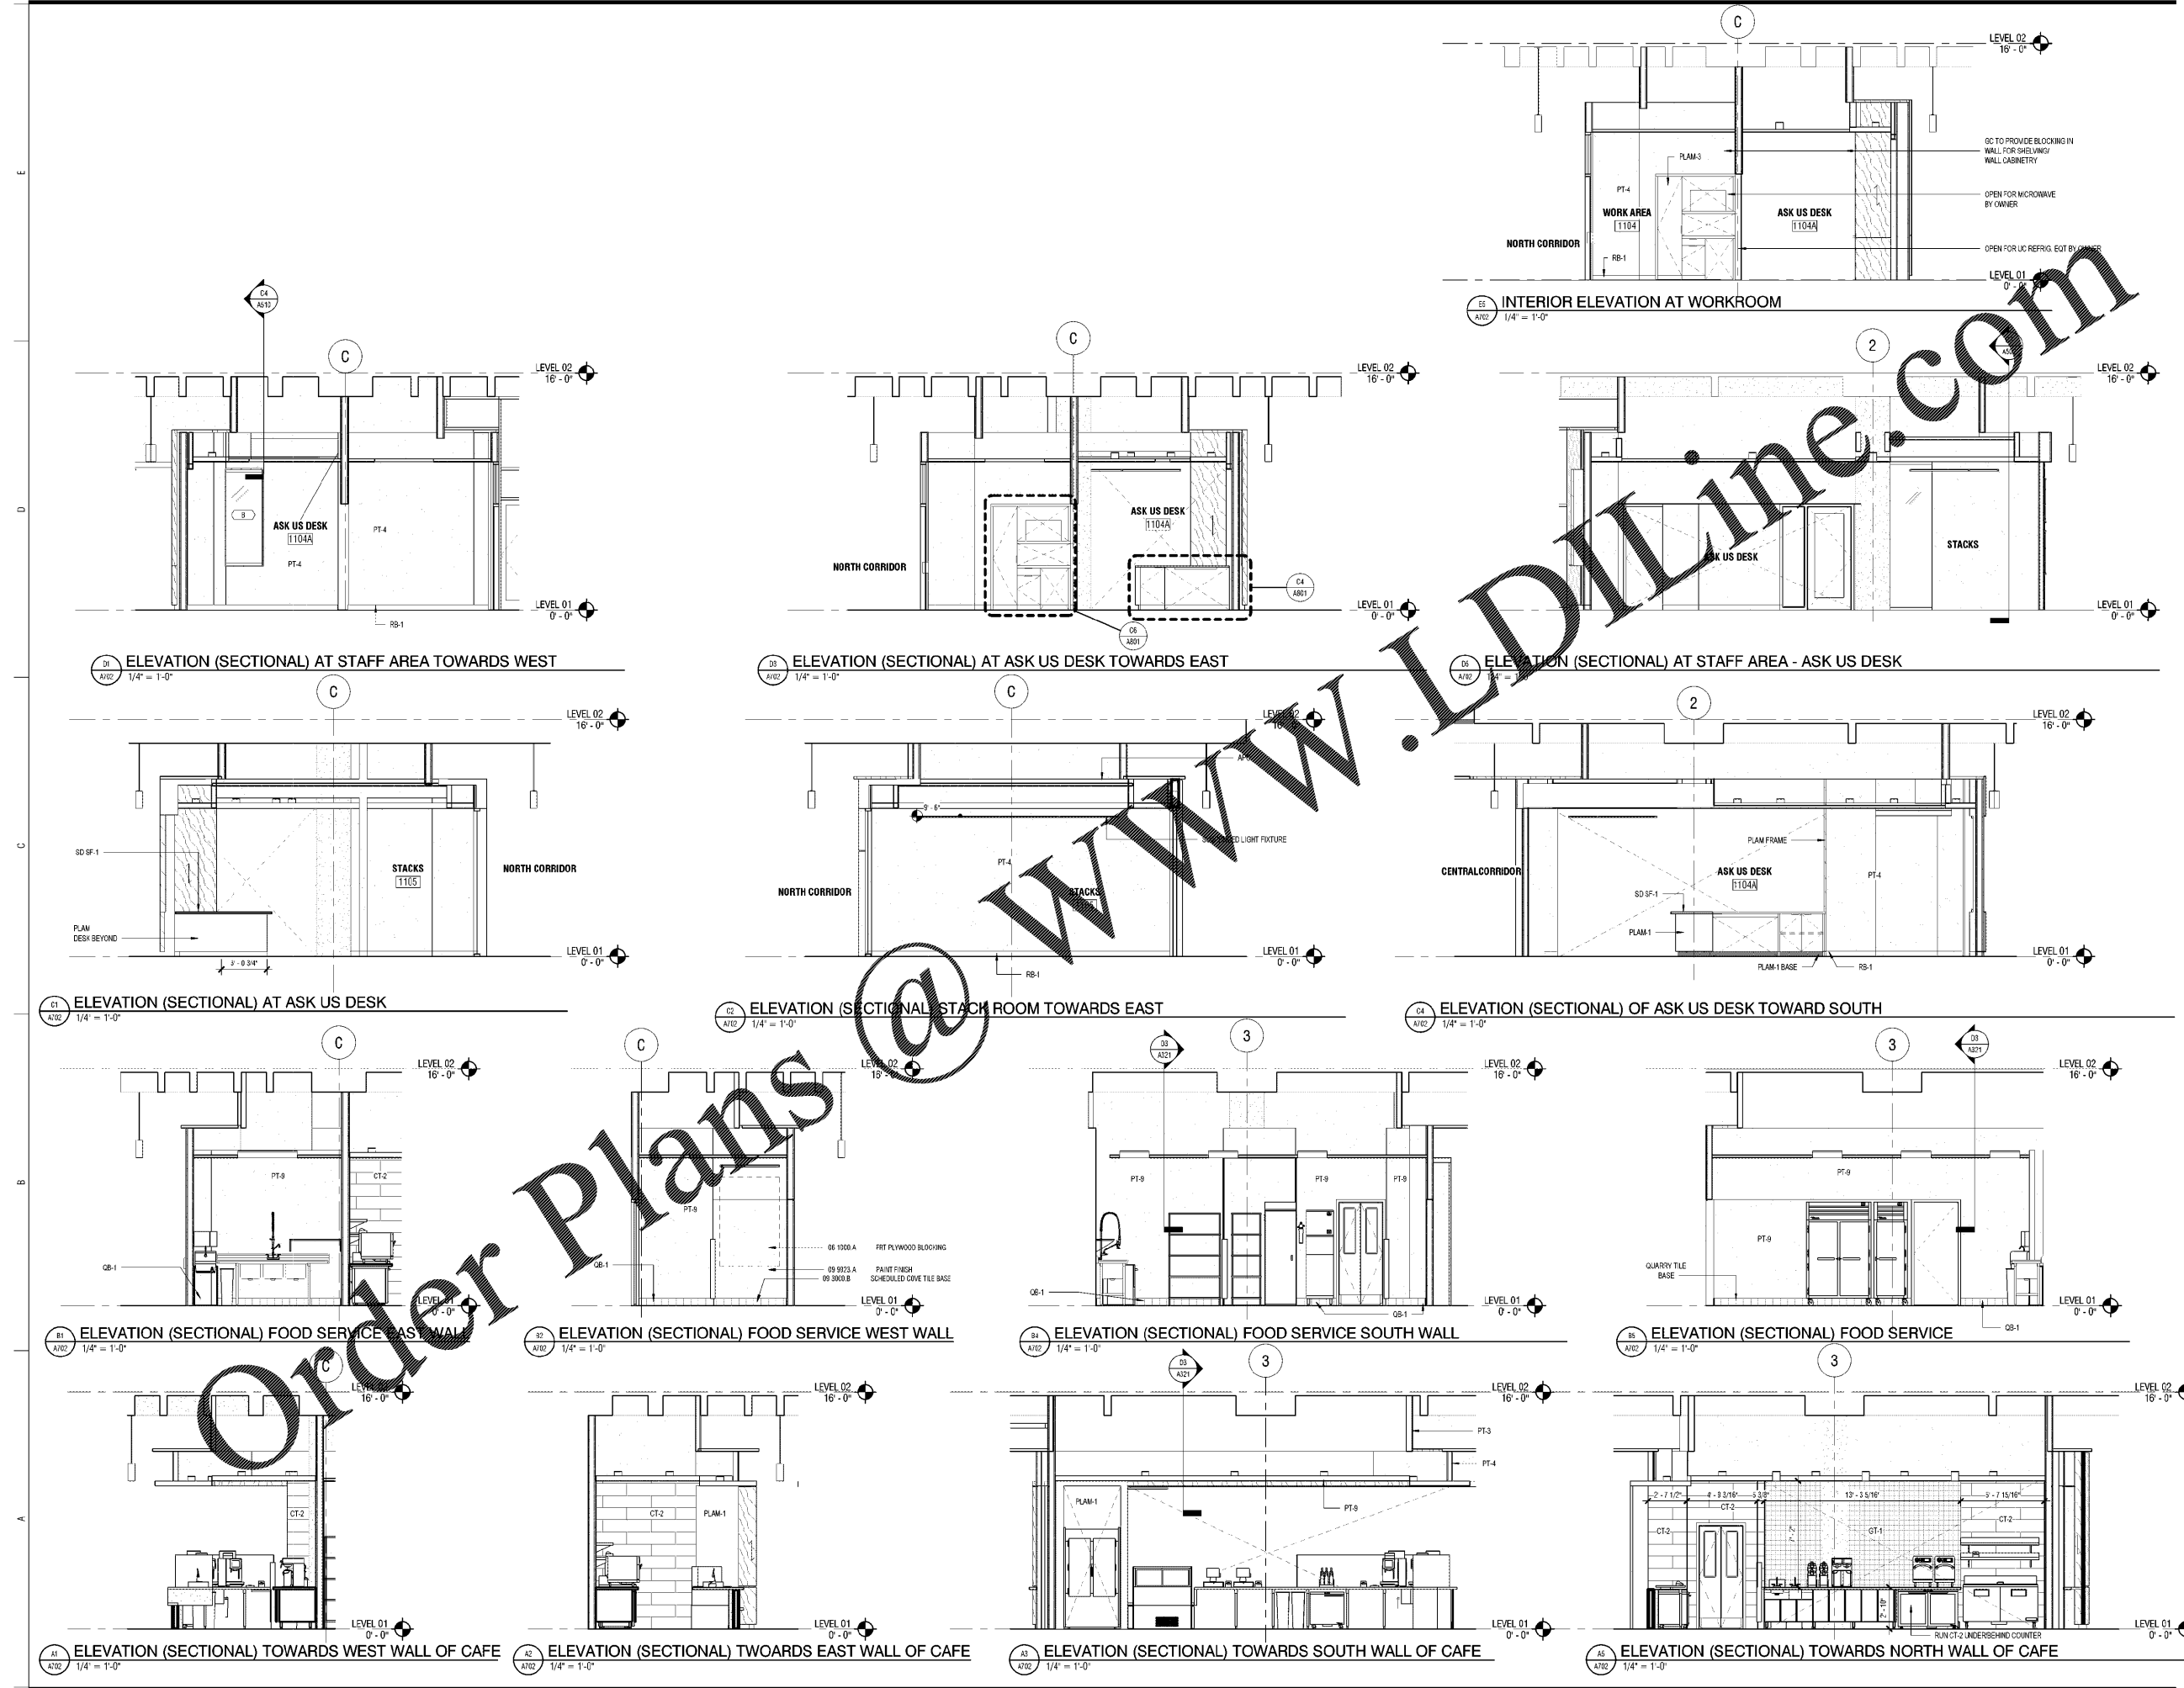

ARCHITECTURE  
INTERIORS  
PLANNING

**WTS**  
WATSON TATE SAVORY

**NC STATE**  
UNIVERSITY

LIBRARY RENOVATION - JORDAN HALL  
N.C. STATE UNIVERSITY  
RALEIGH, NC



ISSUE DATE:	08/24/2020	
PHASE:	BID SET	
#	DATE	REVISION

INTERIOR  
ELEVATIONS AND  
SECTIONS

19-20653  
STATE PROJECT NO.  
NCSU #201520018  
A/E PROJECT NO.  
058  
NCSU FACILITIES NO. SHEET

**A702**