




These drawings are the property of Watson Tate Savory, Inc. and may not be used in whole or in part without written consent of the architect and any contractor. It is subject to legal action.

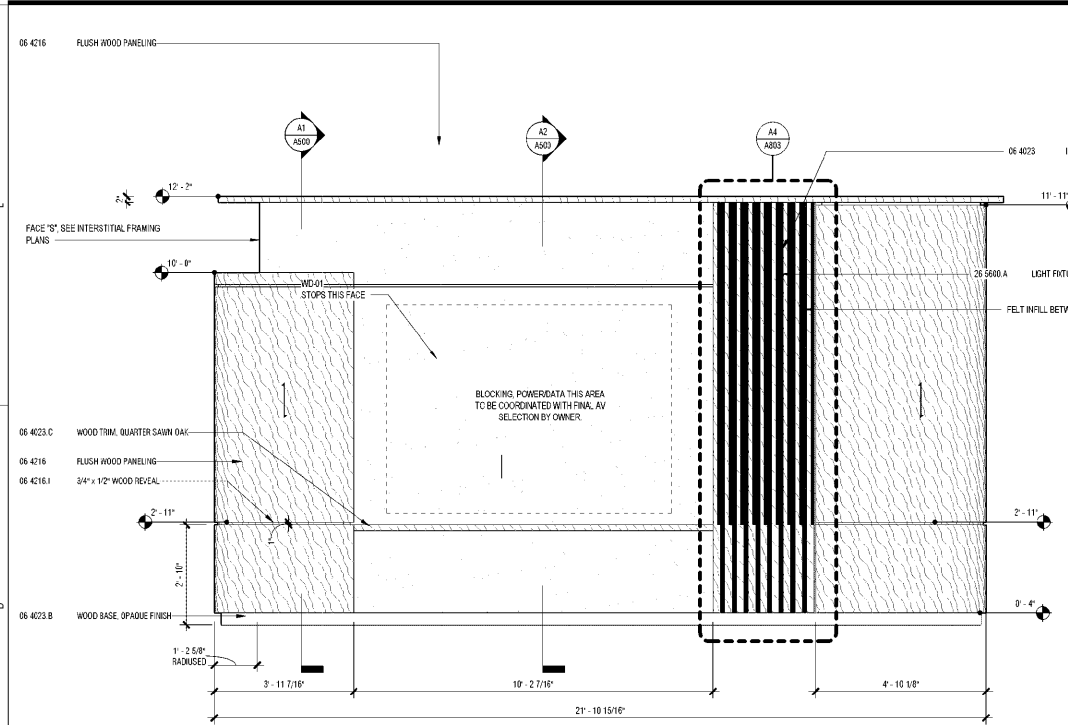


D1 MILLWORK ELEVATION - PANELING ASSEMBLY  
A800 1/2" = 1'-0"

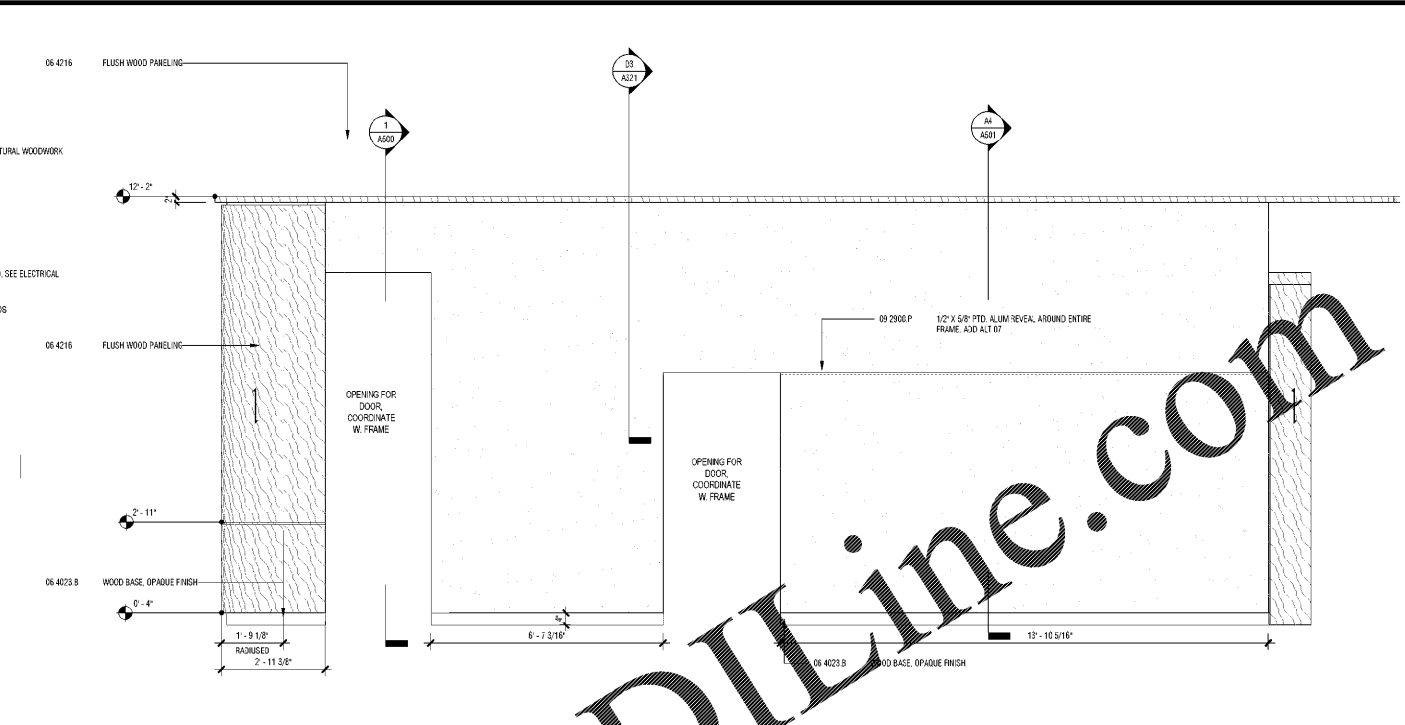

D3 MILLWORK ELEVATION - NORTH HALLWAY  
A800 1/2" = 1'-0"

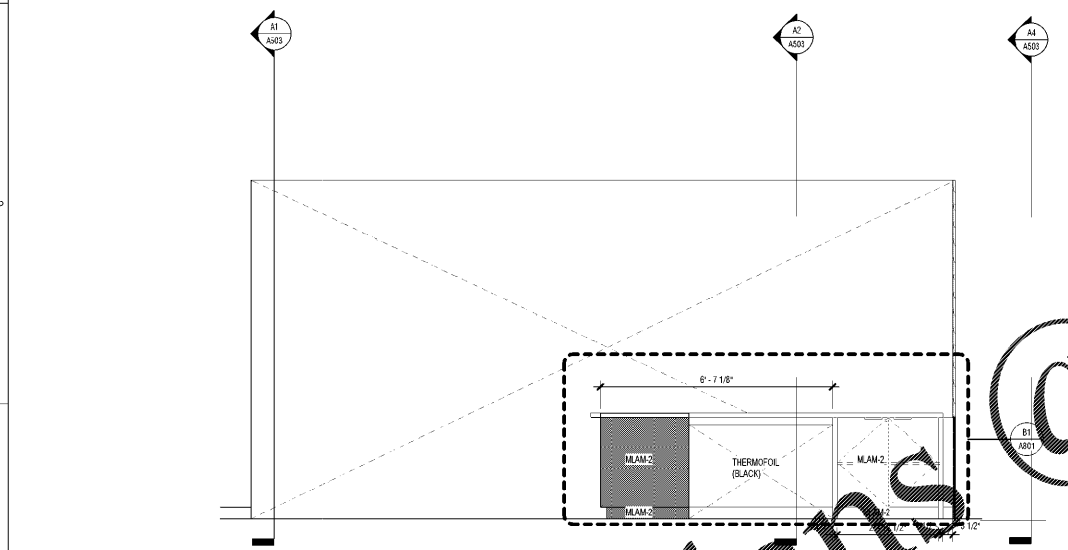


D1 MILLWORK ELEVATION - ASK US DESK  
A800 1/2" = 1'-0"

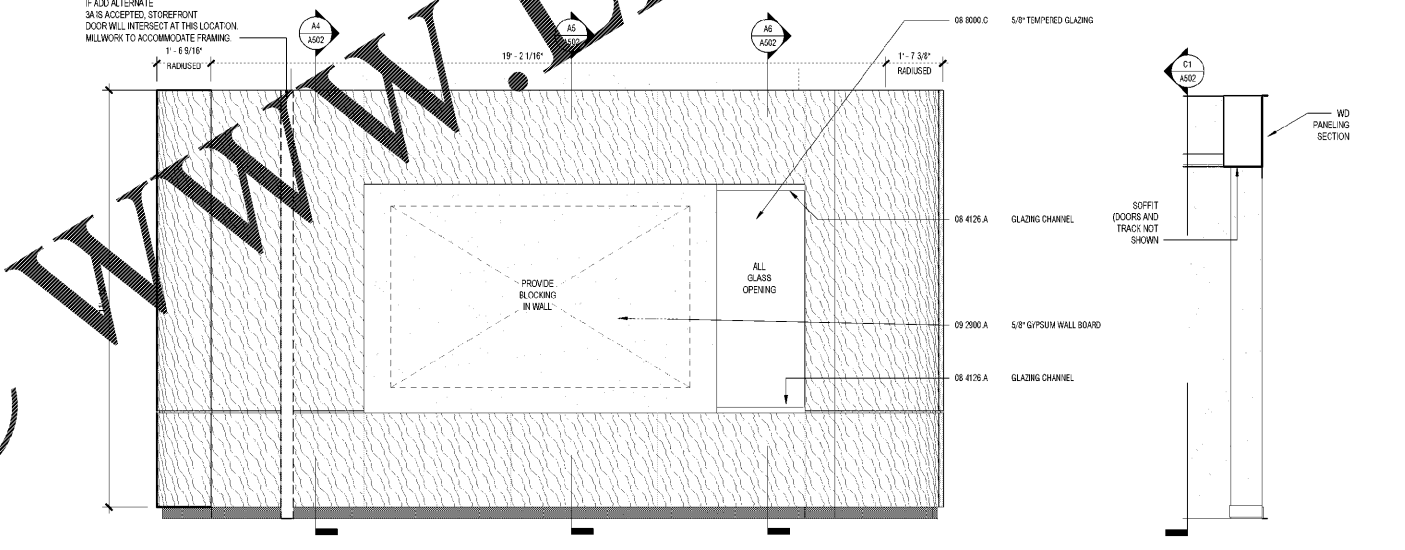


D3 MILLWORK ELEVATION - EAST WALL - STAFF AREA  
A800 1/2" = 1'-0"

D5 END WALL AT STACKS - WD PANELING  
A800 1/2" = 1'-0"

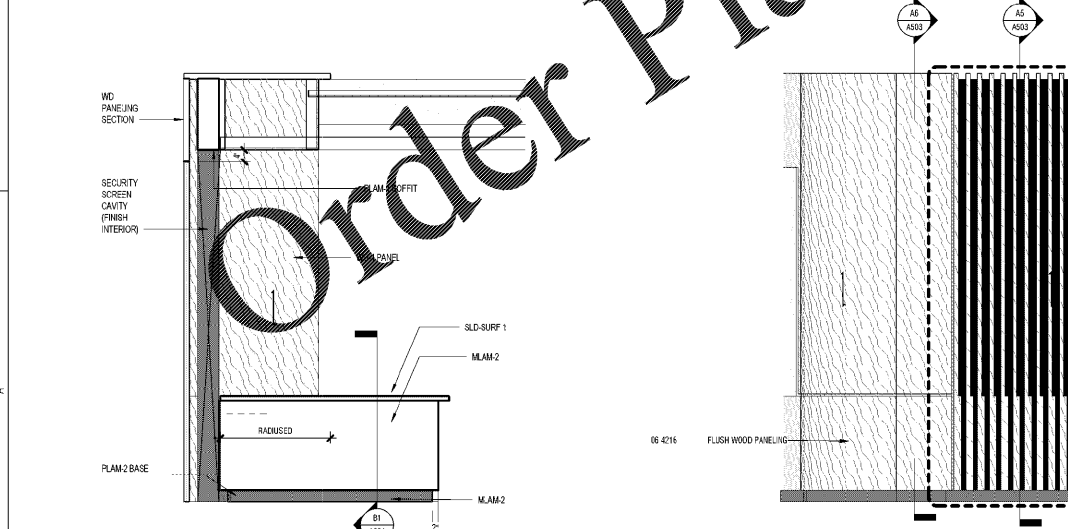

D1 MILLWORK ELEVATION - ASK US DESK FROM STACK ROOM  
A800 1/2" = 1'-0"

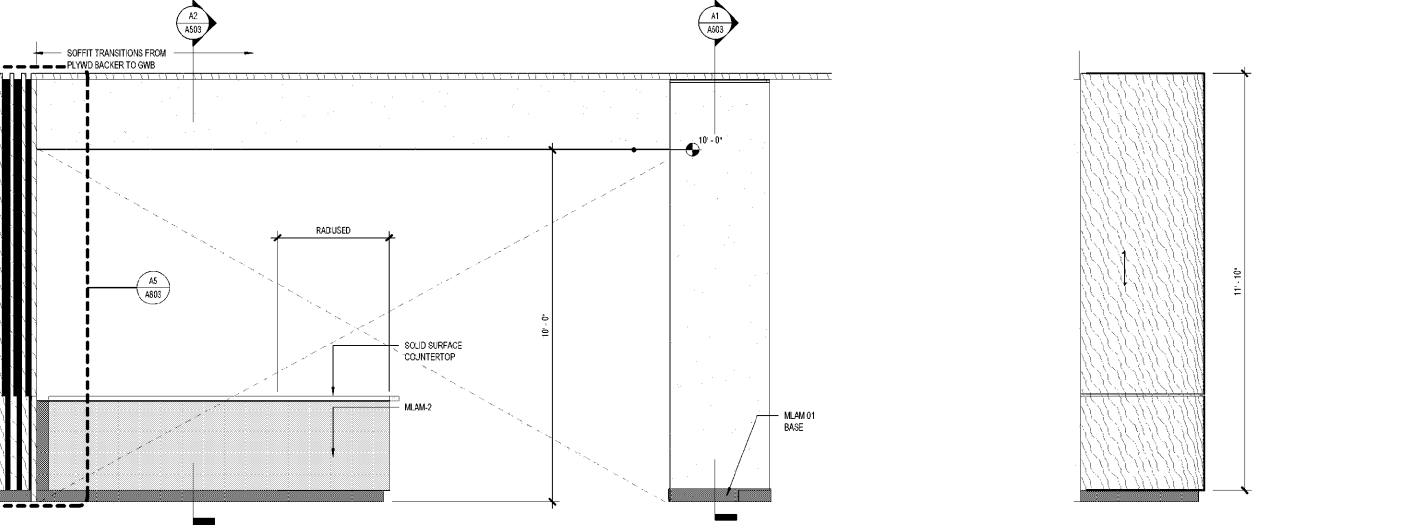

D2 MILLWORK ELEVATION - PANELING AT ASK US DESK/STACK CORE  
A800 1/2" = 1'-0"

D5 MILLWORK ELEVATION - PANELING AT STAFF AREA  
A800 1/2" = 1'-0"

8/21/2020 4:42:52 PM BIM 360://NCSU Jordan Hall/1911 NCSU Jordan Hall - A19.rvt

Order Plans @

WWW.LDILine.com

ISSUE DATE		08/24/2020	
PHASE		BID SET	
#	DATE	REVISION	