


These drawings are the property of Watson Tate Savory, Inc. and may not be used in whole or in part without written consent of the architect and any contractor. It is subject to legal action.

8/21/2023 4:43:12 PM  
B:\19-20653\NCSU Jordan Hall\1911\NCSU Jordan Hall - A19.rvt

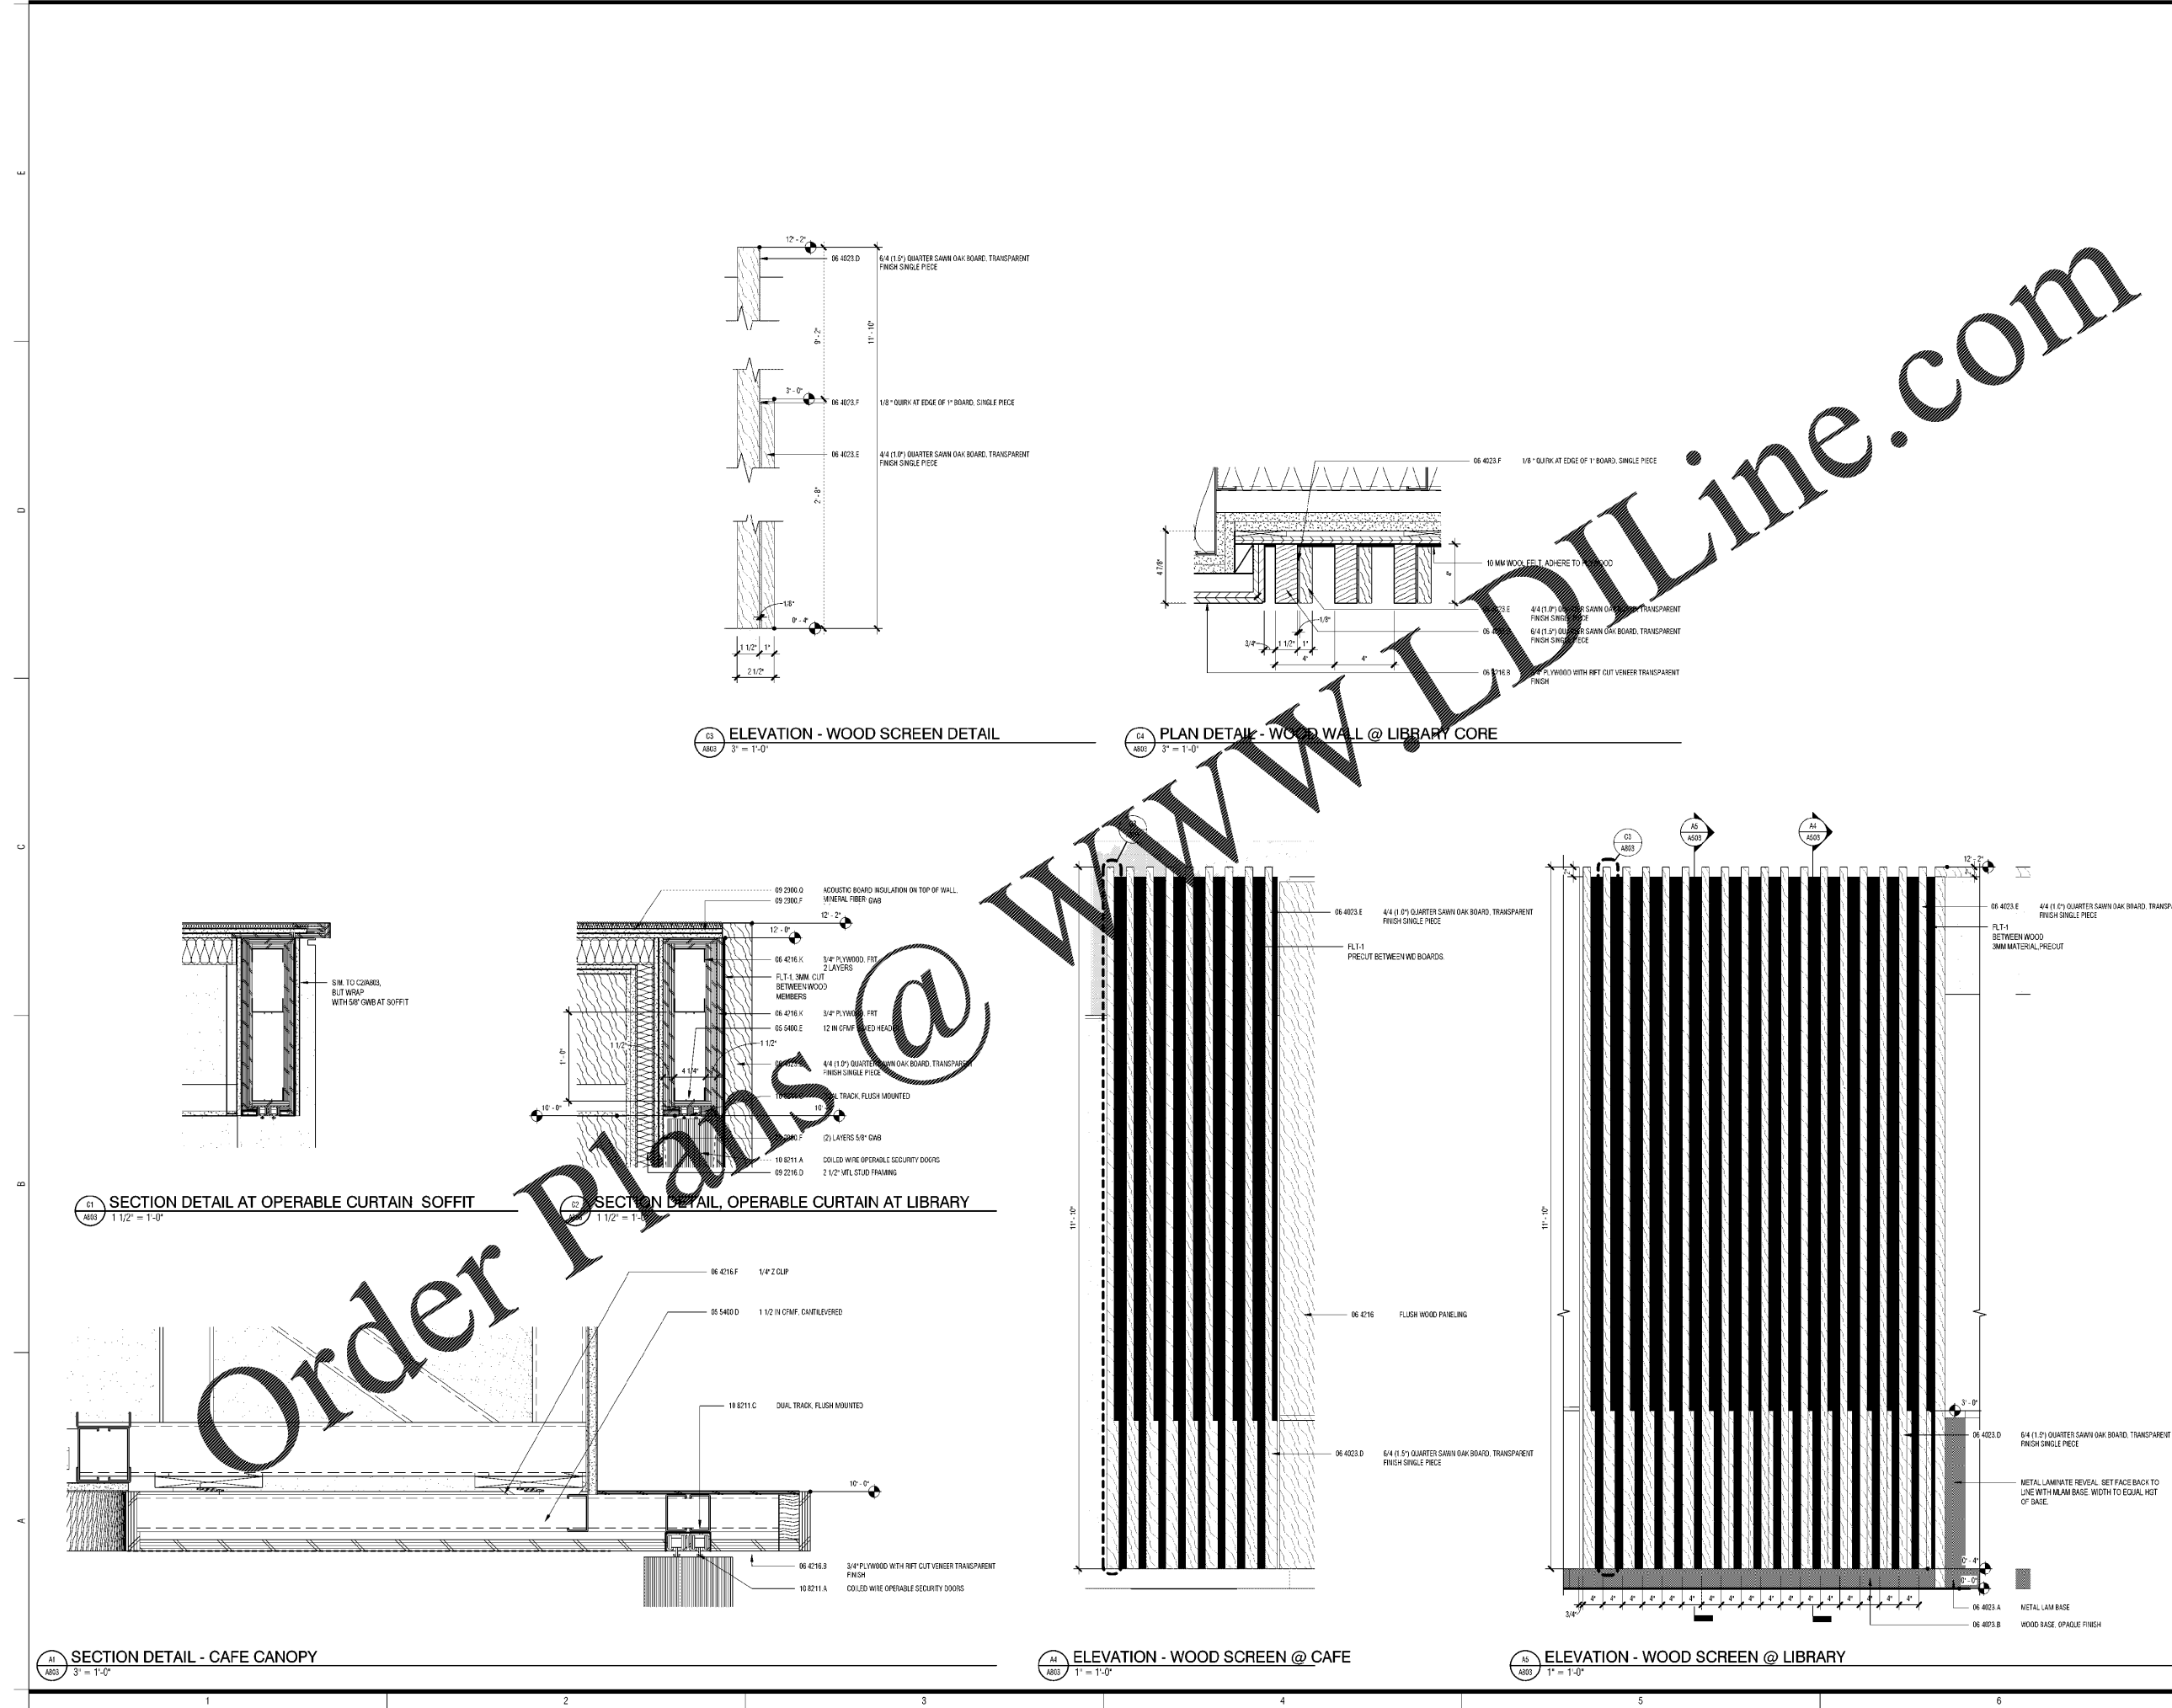

Order Plans @

WWW.LDILine.com

ARCHITECTURE  
INTERIORS  
PLANNING

**WTS**  
WATSON TATE SAVORY

CONSULTANT OR CLIENT LOGO

LIBRARY RENOVATION - JORDAN HALL  
N.C. STATE UNIVERSITY  
RALEIGH, NC

PRELIMINARY - NOT FOR CONSTRUCTION

|            |            |          |
|------------|------------|----------|
| ISSUE DATE | 08.24.2020 |          |
| PHASE      | BID SET    |          |
| #          | DATE       | REVISION |
|            |            |          |
|            |            |          |
|            |            |          |

MILLWORK  
DETAILS

19-20653  
STATE PROJECT NO.  
NCSU #201920018  
A/E PROJECT NO.

**A803**

SHEET