


These drawings are the property of Watson Tate Savory, Inc. and may not be used in whole or in part without written consent of the architect and any reproduction is subject to legal action.

8/10/2020 9:54:13 AM B:\19244\19244_North Carolina State University Jordan Hall\19244_NC State Jordan Hall_191.rvt

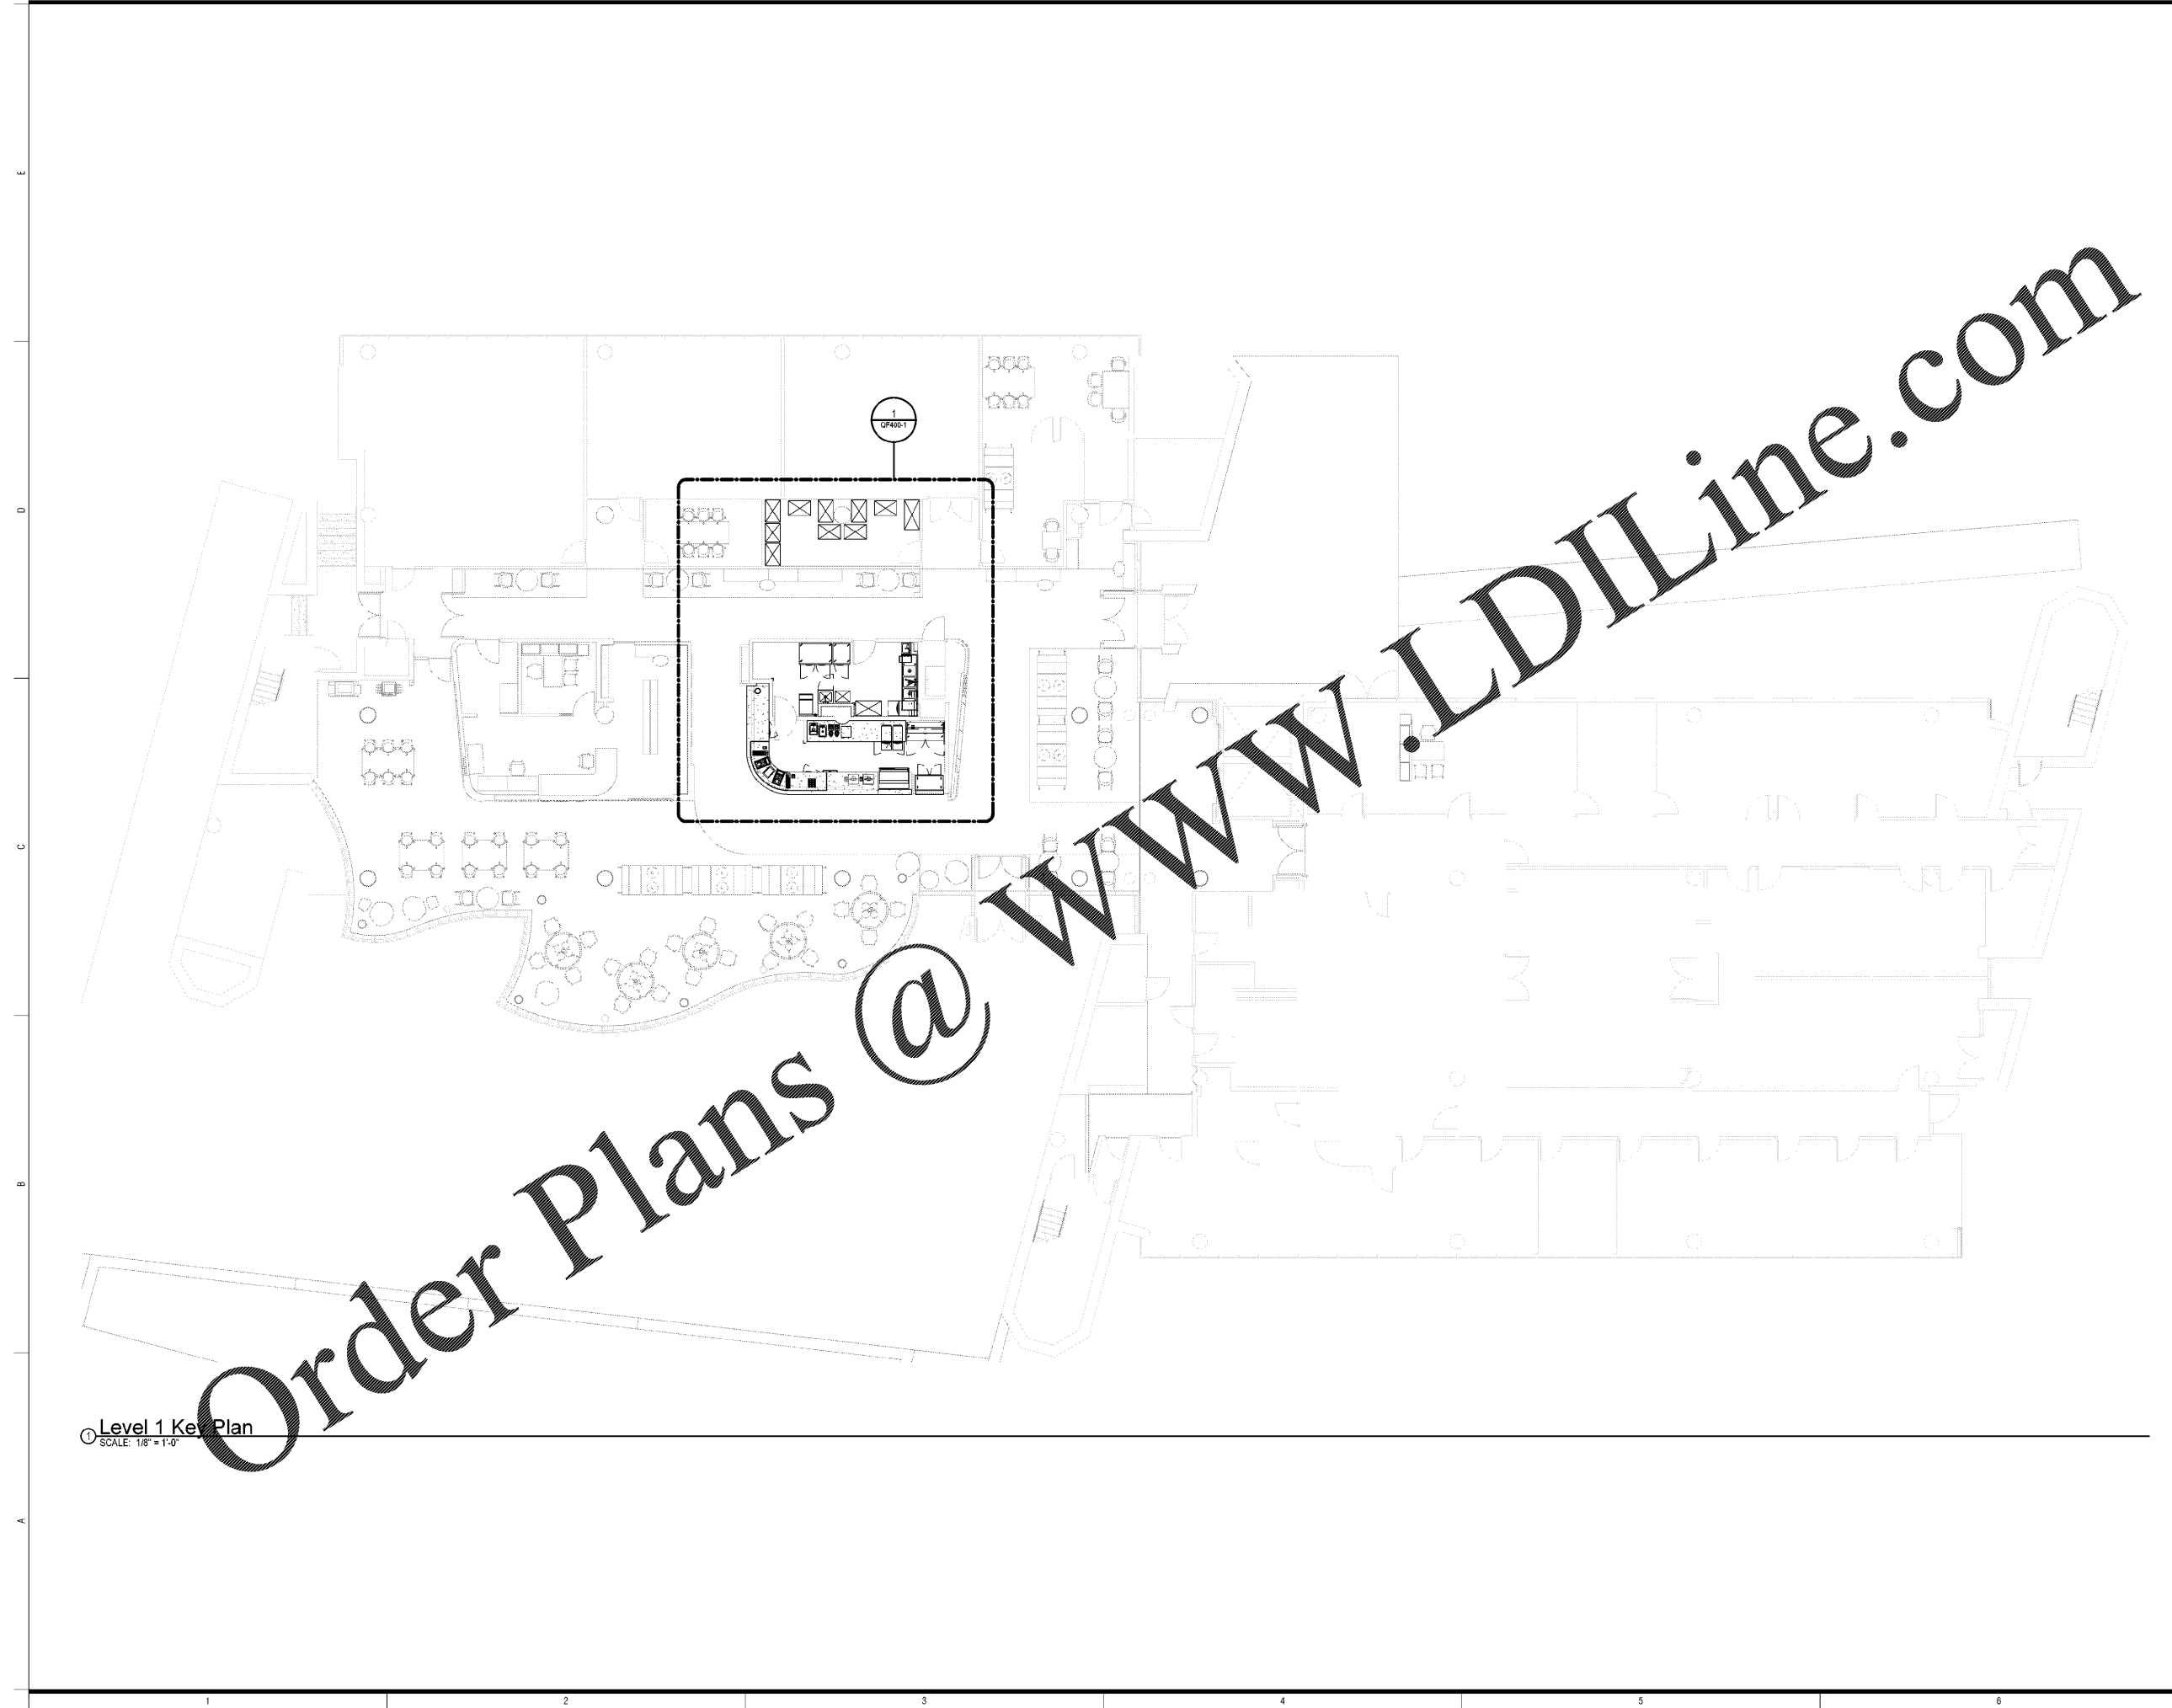

① Level 1 Key Plan
SCALE: 1/8" = 1'-0"

ARCHITECTURE
INTERIORS
PLANNING

WTS
WATSON TATE SAVORY

NC STATE
UNIVERSITY

NC State - Jordan Hall
NC State
121 Peele Hall, Raleigh, NC 27695

ricca design
STUDIOS
5325 South Venable Way, Greenwood Village, CO 80111
Phone 303 221 5500 Fax 303 221 9600
www.ricca.com

FOR
INFORMATION
ONLY
PRELIMINARY. NOT FOR CONSTRUCTION

ISSUE DATE 08.24.2020
PHASE BID SET

#	DATE	REVISION

FOODSERVICE KEY
PLAN

STATE PROJECT NO. QF100-1
19244
A/E PROJECT NO. SHEET