


Order Plans @ www.LDILine.com

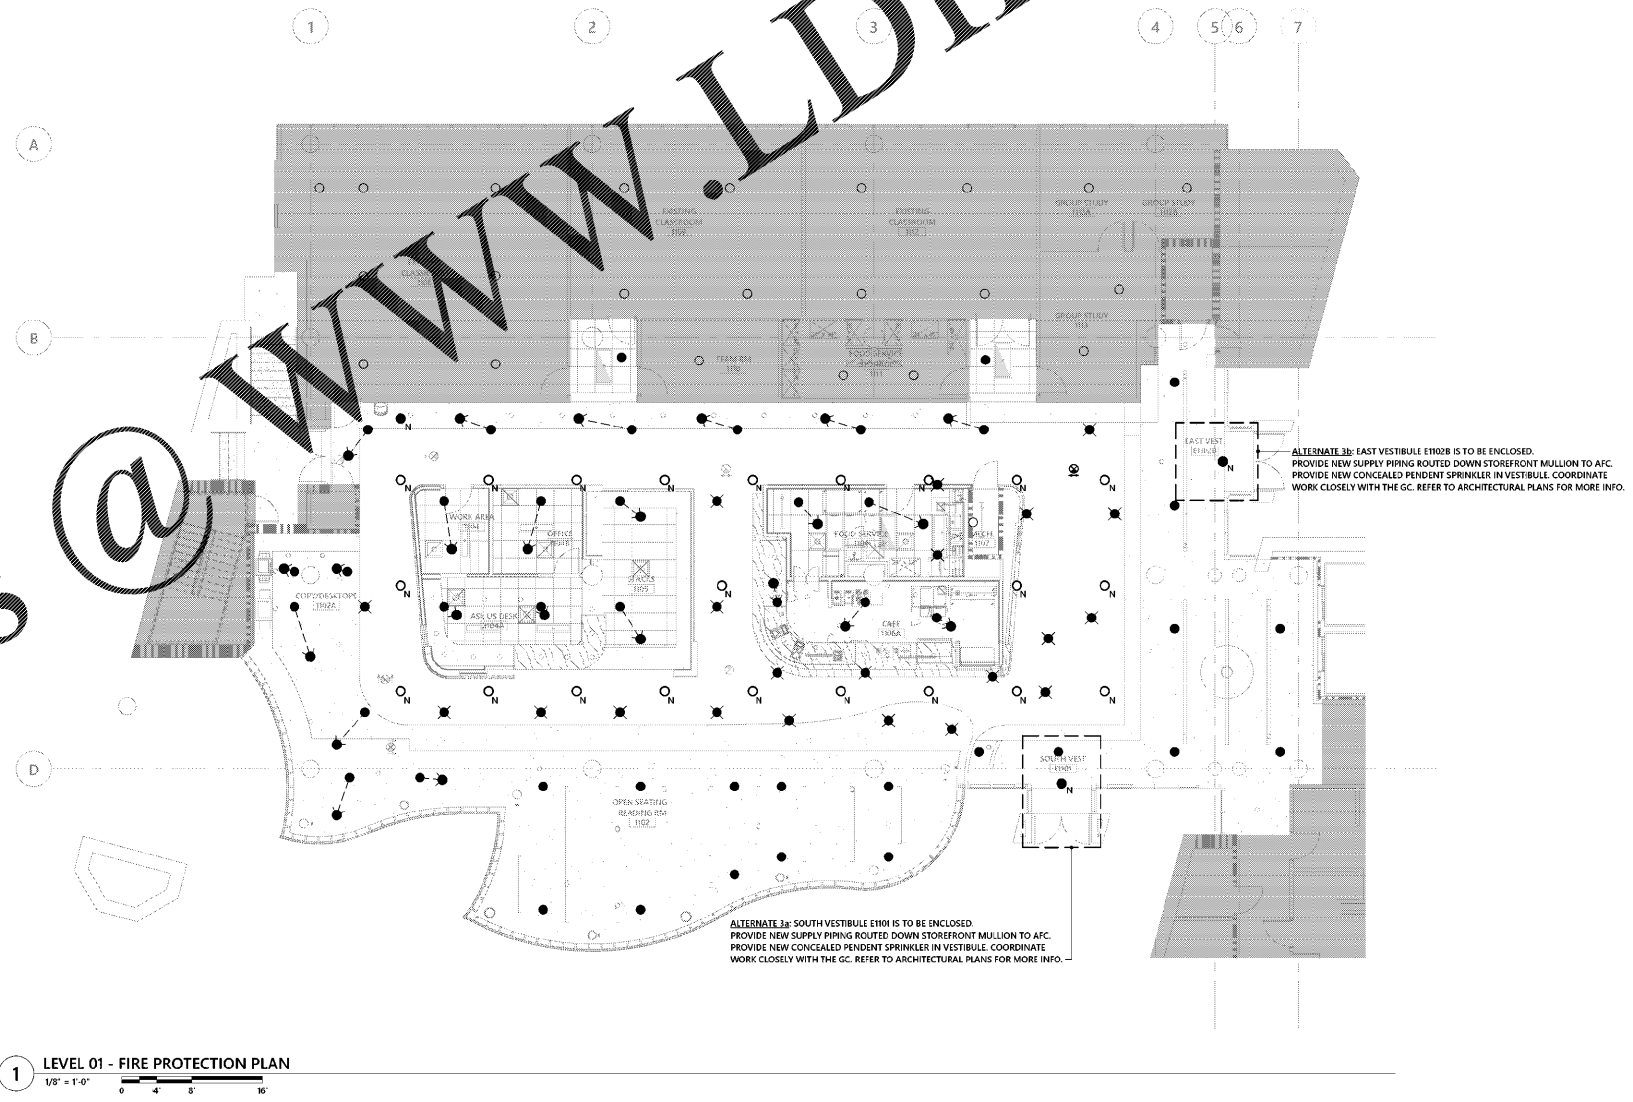

1 LEVEL 01 - FIRE PROTECTION PLAN  
1/8" = 1'-0"


ARCHITECTURE  
INTERIORS  
PLANNING

**WTS**  
WATSON TATE SAVORY

**NC STATE**  
UNIVERSITY

**optima**  
engineering  
150 Fayetteville St., Suite 520, Raleigh, NC 27601  
Phone: 919-969-2007 www.optimaengineering.com  
North Carolina License Number C-0914

Jordan Hall Library Renovation  
Watson Tate Savory  
NCSU Jordan Hall

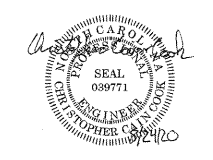

ISSUE DATE	08.24.2020
PHASE	Bid Set
# DATE	REVISION

FIRE PROTECTION  
PLANS

19244  
A/E PROJECT NO. SHEET  
Optima # 19-0360 Sheet 2 of 2

