


Order Plans @ [www.LDILine.com](http://www.LDILine.com)

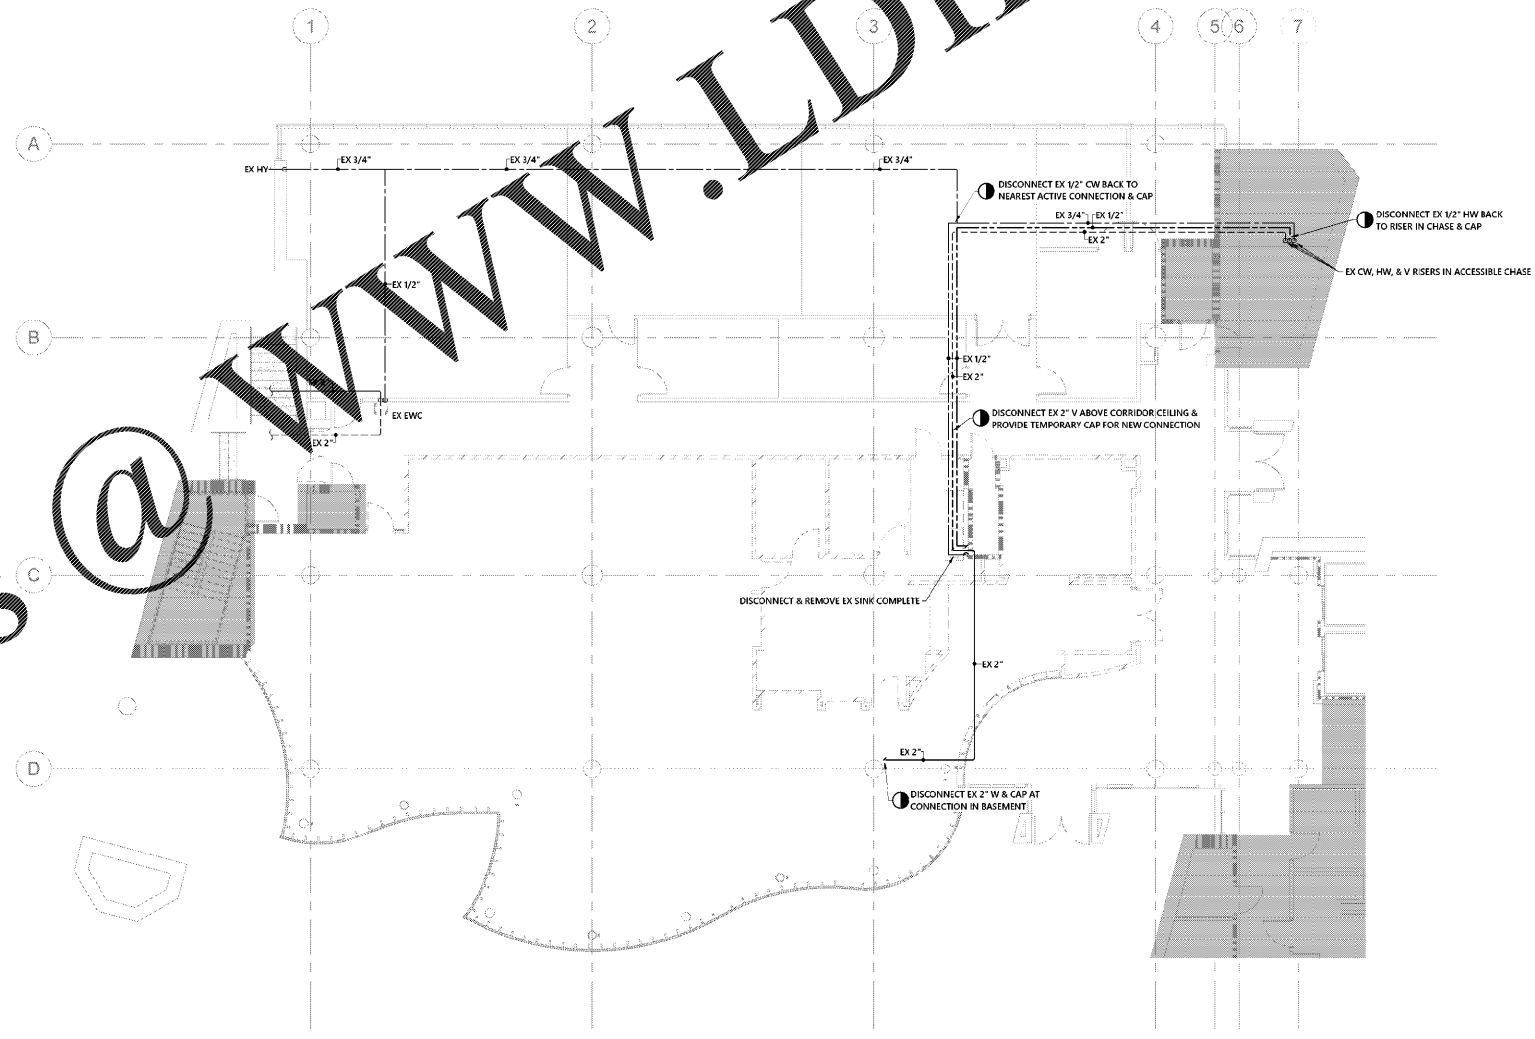

1 LEVEL 01 - PLUMBING DEMOLITION PLAN  
1/8" = 1'-0"

ARCHITECTURE  
INTERIORS  
PLANNING

**WTS**  
WATSON TATE SAVORY

**NC STATE**  
UNIVERSITY

**optima**  
engineering  
150 Fayetteville St., Suite 520, Raleigh, NC 27601  
1607 South Tryon St., Suite 300, Charlotte, NC 28203  
Phone: 919-426-2207 www.optimaengineering.com  
North Carolina License Number C-0914

Jordan Hall Library Renovation  
Watson Tate Savory  
NCSU Jordan Hall



ISSUE DATE	08.24.2020	
PHASE	Bid Set	
#	DATE	REVISION

PLUMBING  
DEMOLITION  
PLANS

19244  
A/E PROJECT NO. SHEET  
Optima # 19-0360 Sheet 2 of 4

