




ISSUE DATE	08/24/2020
PHASE	Bid Set

#	DATE	REVISION

FIRE ALARM PLAN  
- LEVEL 01

GENERAL NOTES - FIRE ALARM	
A.	REFER TO DRAWING FAR-01 FOR LEGEND AND SYMBOLS.
B.	REPROGRAM FIRE ALARM PANEL BASED ON UPDATED ROOM NAMES AND NUMBERS IN AREA OF WORK.
C.	ALL FIRE ALARM WIRING SHALL BE INSTALLED IN CONDUIT.
D.	PROVIDE RED COVER PLATES FOR ALL JUNCTION BOXES FOR FIRE ALARM.
E.	MOUNT NOTIFICATION DEVICES IN OPEN AREAS TO BOTTOM OF STRUCTURE.
F.	MAINTAIN CONTINUITY OF BRANCH CIRCUITRY ASSOCIATED WITH ALL FIRE DEVICES TO REMAIN.

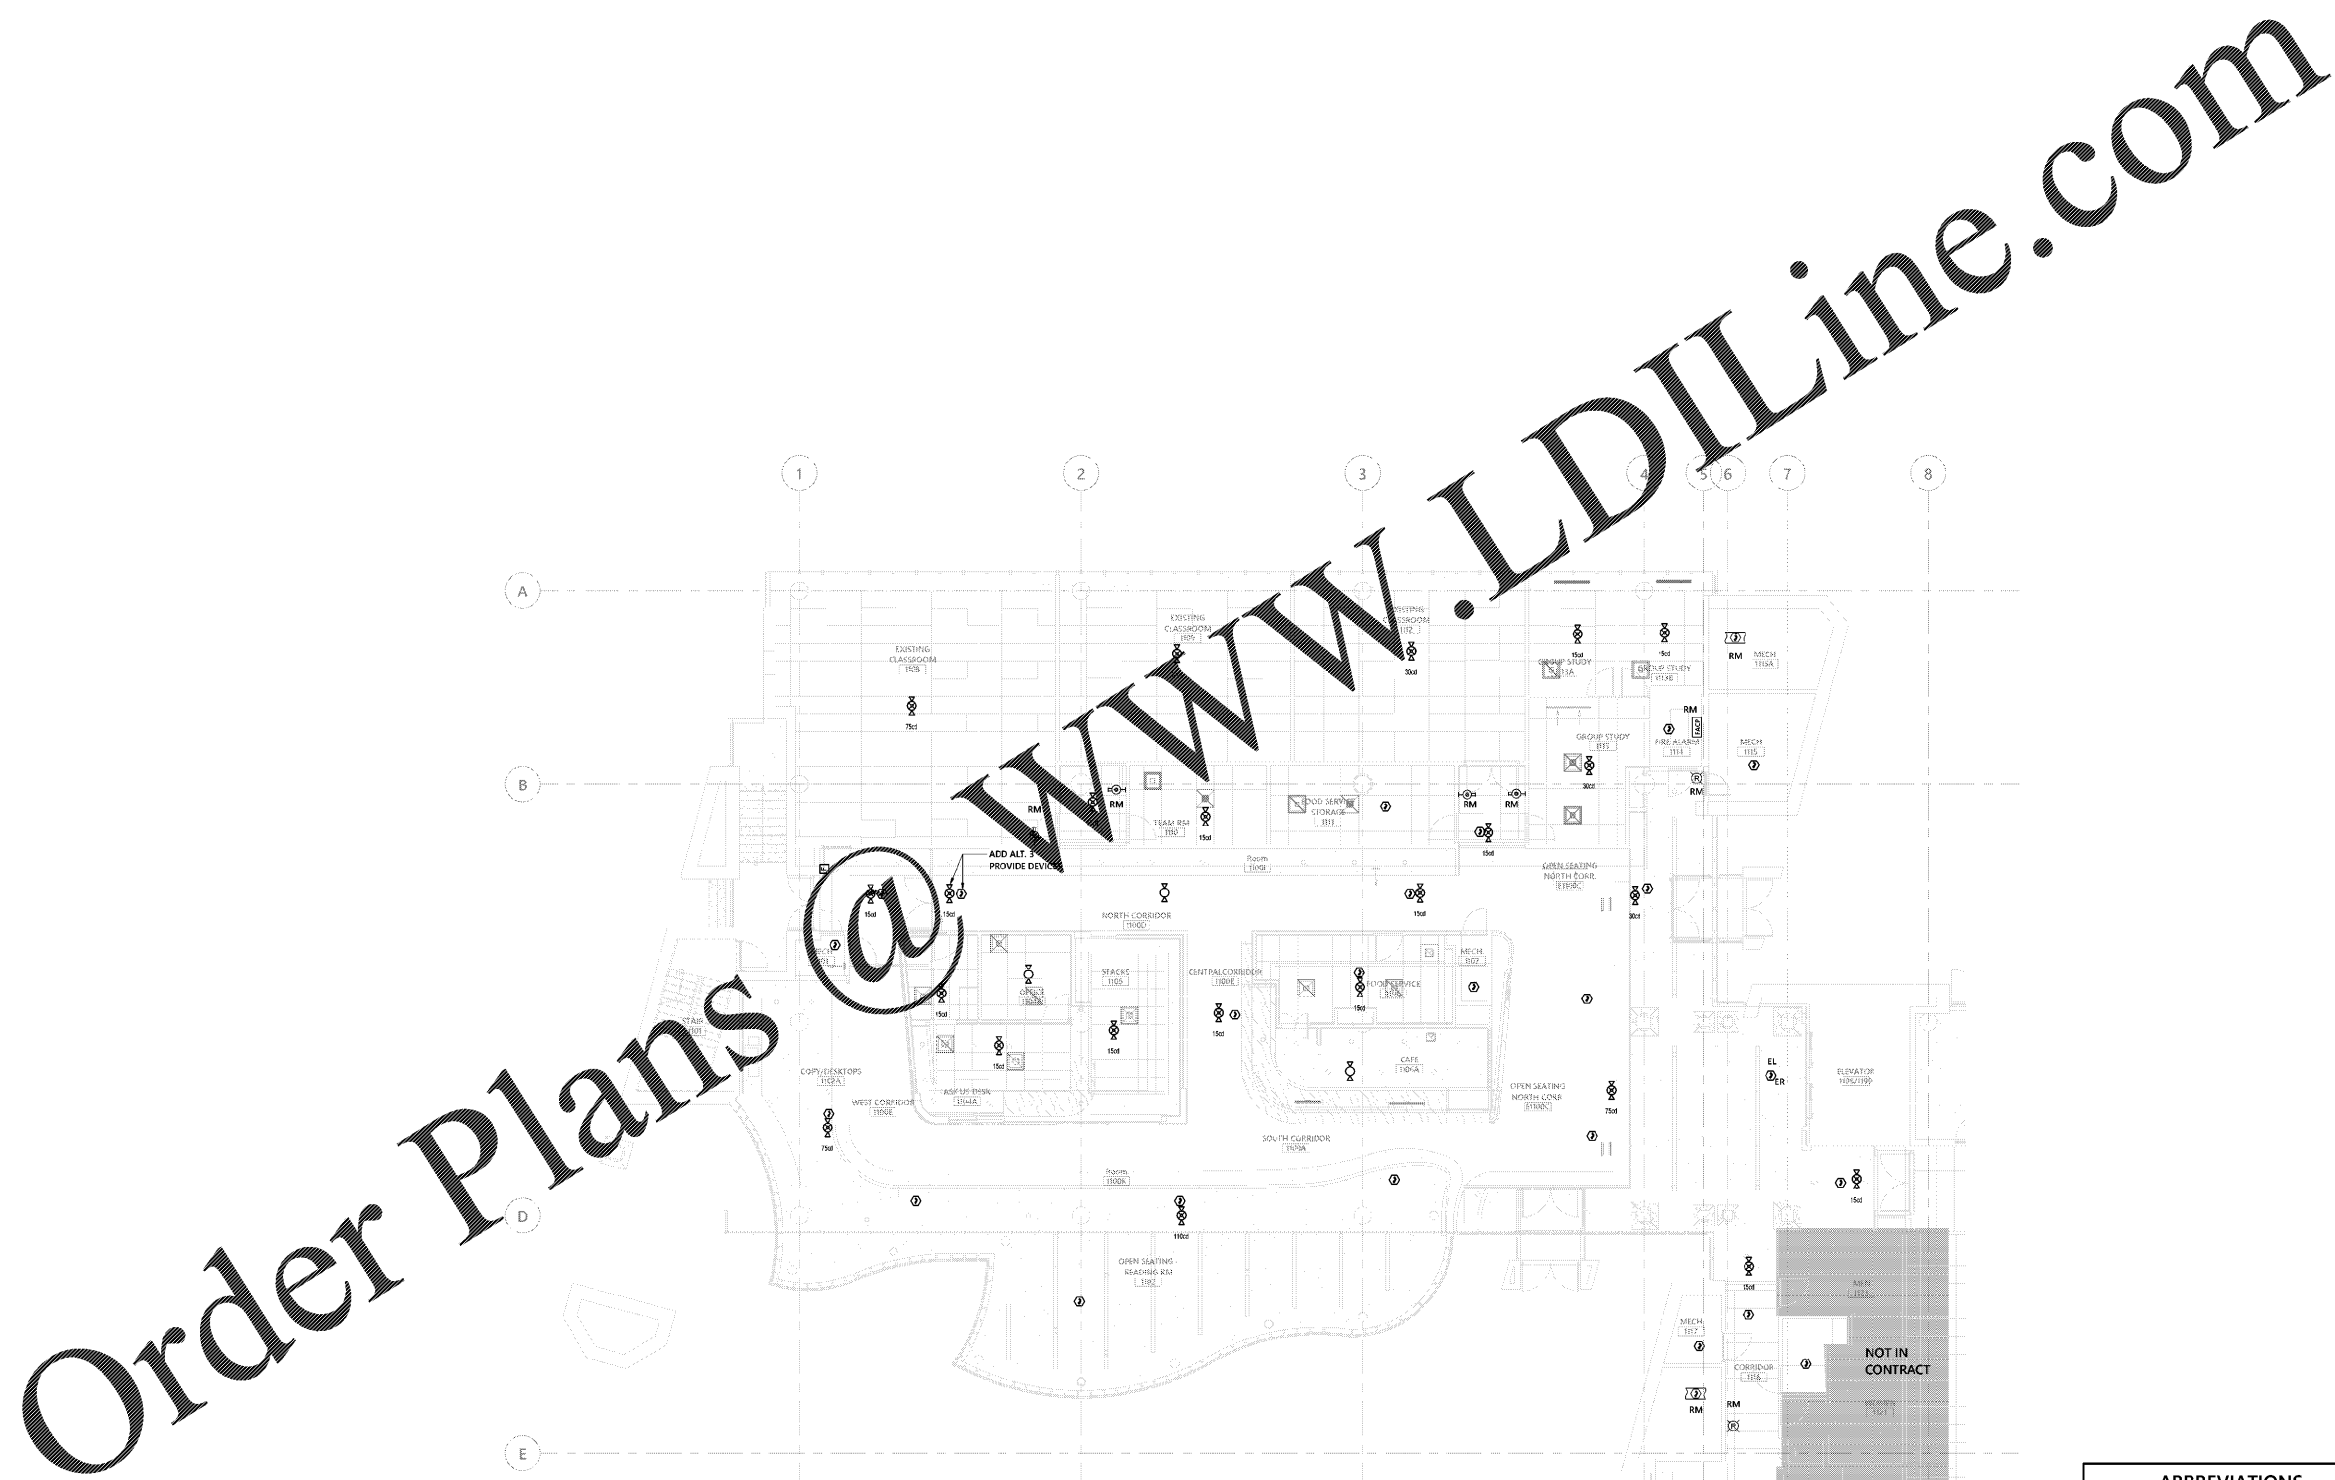

1 LEVEL 01 - FIRE ALARM FLOOR PLAN  
1/8" = 1'-0"

ABBREVIATIONS	
RE	EXISTING ITEM RELOCATED TO THIS LOCATION.
RL	EXISTING ITEM TO BE RELOCATED.
RM	EXISTING ITEM TO REMAIN.
RP	EXISTING ITEM TO BE REPLACED.
RV	EXISTING ITEM TO BE REMOVED.