



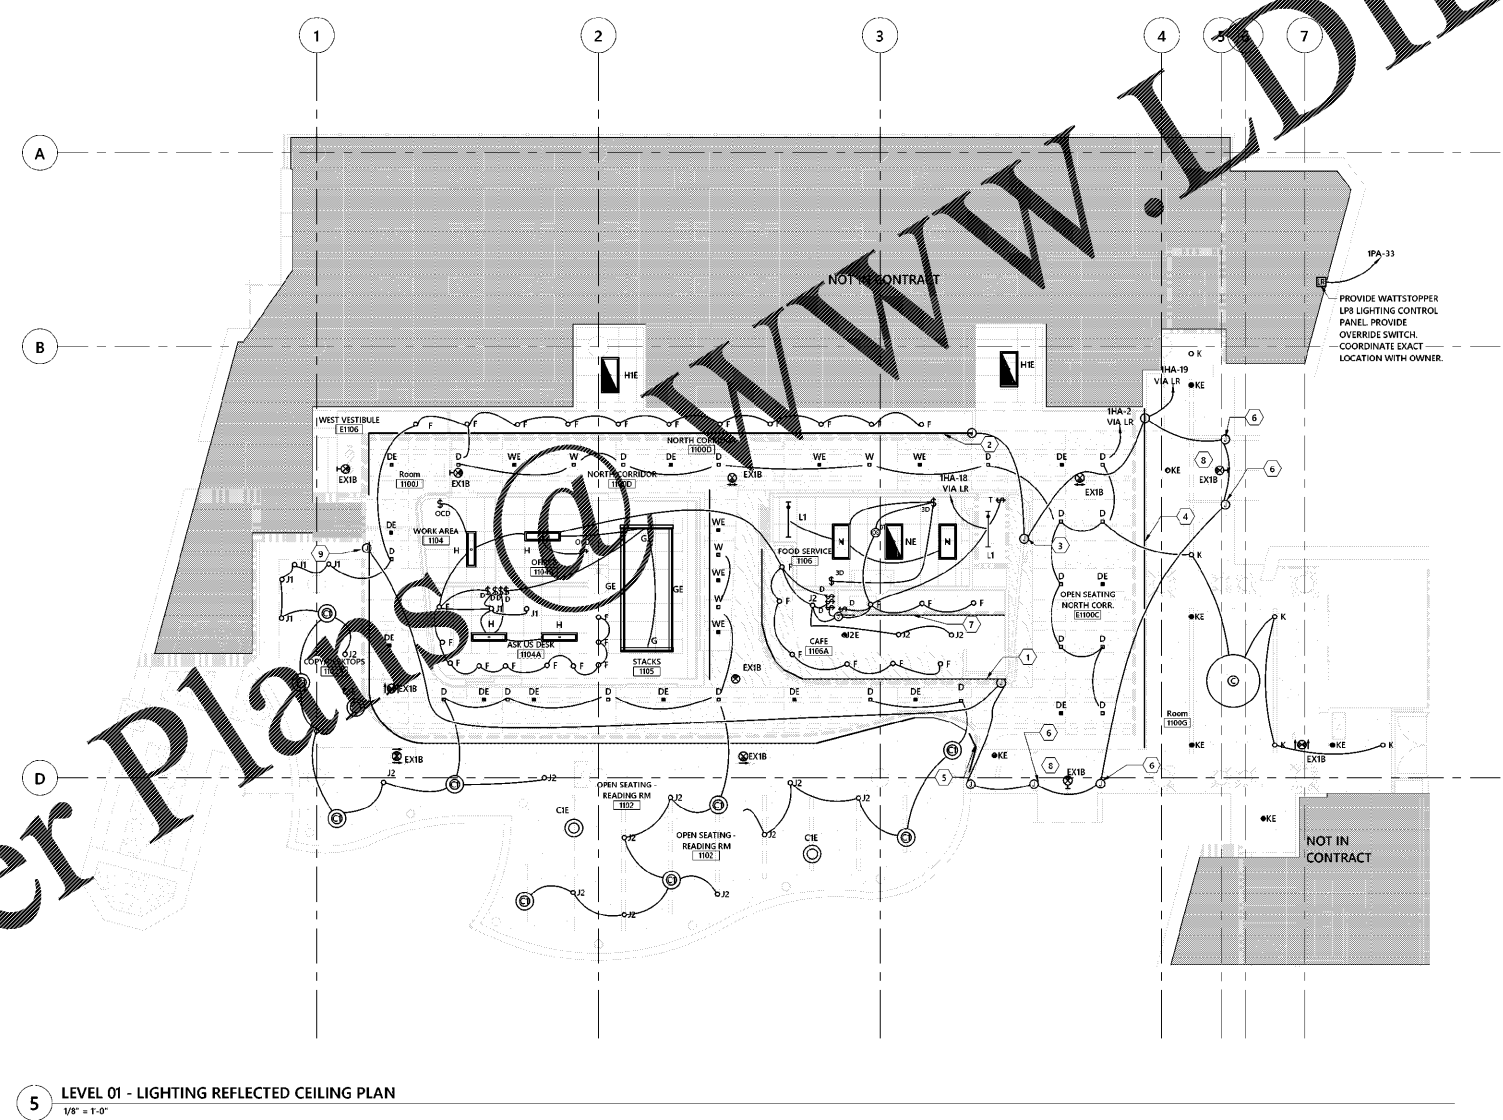

ISSUE DATE	08.24.2020	
PHASE	Bid Set	
#	DATE	REVISION

LIGHTING PLAN -
LEVEL 01

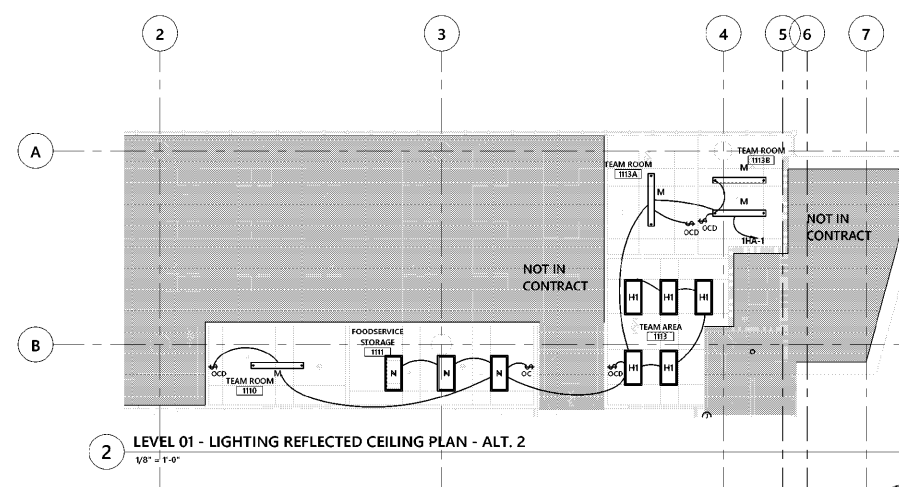

GENERAL NOTES - LIGHTING


- ALL RECESSED LIGHTING FIXTURES IN LAY-IN CEILINGS SHALL BE INSTALLED WITH 6" LONG FLEXIBLE METAL CONDUIT.
- ALL MOUNTING HEIGHTS FOR LIGHTING FIXTURES ARE TO THE BOTTOM OF THE FIXTURES UNLESS INDICATED OTHERWISE.
- REFER TO SECTION 26 0519 FOR MINIMUM CONDUCTOR SIZE ADJUSTMENTS FOR VOLTAGE DROP.
- WIRE COUNTS FOR CIRCUIT CONDUCTORS ARE NOT SHOWN. PROVIDE PROPER NUMBER OF CONDUCTORS TO ACHIEVE CIRCUIT AND SWITCH CONNECTIONS SHOWN.
- MODIFICATIONS TO NUMBER OF CONDUCTORS IN HOME RUNS IN ADDITION TO CIRCUITS INDICATED ON THIS DRAWING ARE PROHIBITED.
- CIRCUIT NUMBERS AT DEVICES CORRESPOND TO PANELBOARD BREAKERS (SEE PANELBOARD SCHEDULE). BRANCH CIRCUITS SHALL BE SIZED ACCORDING TO THE CIRCUIT BREAKER RATING, UNLESS INDICATED OTHERWISE ON THE ELECTRICAL EQUIPMENT SCHEDULE.
- CONNECT ALL EMERGENCY FIXTURES AND EXIT SIGNS TO CIRCUIT HE-1.

KEYNOTES

- ALT. #9 - PROVIDE 45' LED TAPE LIGHT 3000K LLIA LIGHTING # LLI-LH7-9W. PROVIDE ALL CONNECTORS, EXTRUSIONS, AND REMOTE DRIVERS FOR A COMPLETE AND FUNCTIONAL SYSTEM. LOCATE REMOTE DRIVER IN ACCESSIBLE LOCATION.
- ALT. #9 - PROVIDE 80' LED TAPE LIGHT 3000K LLIA LIGHTING # LLI-LH7-9W 30K. PROVIDE ALL CONNECTORS, EXTRUSIONS, AND REMOTE DRIVERS FOR A COMPLETE AND FUNCTIONAL SYSTEM. LOCATE REMOTE DRIVER IN ACCESSIBLE LOCATION.
- ALT. #9 - PROVIDE 12' LED TAPE LIGHT 3000K LLIA LIGHTING # LLI-LH7-9W. PROVIDE ALL CONNECTORS, EXTRUSIONS, AND REMOTE DRIVERS FOR A COMPLETE AND FUNCTIONAL SYSTEM. LOCATE REMOTE DRIVER IN ACCESSIBLE LOCATION. MOUNT VERTICALLY.
- ALT. #9 - PROVIDE 40' LED TAPE LIGHT 3000K LLIA LIGHTING # LLI-LH7-9W 30K. PROVIDE ALL CONNECTORS, EXTRUSIONS, AND REMOTE DRIVERS FOR A COMPLETE AND FUNCTIONAL SYSTEM. LOCATE REMOTE DRIVER IN ACCESSIBLE LOCATION.
- ALT. #9 - PROVIDE 200' LED TAPE LIGHT 3000K LLIA LIGHTING # LLI-LH7-9W 30K. PROVIDE ALL CONNECTORS, EXTRUSIONS, AND REMOTE DRIVERS FOR A COMPLETE AND FUNCTIONAL SYSTEM. LOCATE REMOTE DRIVER IN ACCESSIBLE LOCATION.
- ALT. #9 - PROVIDE 5' LED TAPE LIGHT WITH MID EXTRUSION VERTICAL 3000K LLIA LIGHTING # LLI-LH7-9W 30K. PROVIDE ALL CONNECTORS, EXTRUSIONS, AND REMOTE DRIVERS FOR A COMPLETE AND FUNCTIONAL SYSTEM. LOCATE REMOTE DRIVER IN ACCESSIBLE LOCATION.
- ALT. #9 - PROVIDE 22' LED TAPE LIGHT 3000K LLIA LIGHTING # LLI-LH7-9W. PROVIDE ALL CONNECTORS, EXTRUSIONS, AND REMOTE DRIVERS FOR A COMPLETE AND FUNCTIONAL SYSTEM. LOCATE REMOTE DRIVER IN ACCESSIBLE LOCATION.
- MOUNT EXIT SIGN ABOVE VESTIBULE ON WALL.
- ALT. #9 - PROVIDE 5' LED TAPE LIGHT WITH MID EXTRUSION VERTICAL 3000K LLIA LIGHTING # LLI-LH7-9W 30K. PROVIDE ALL CONNECTORS, EXTRUSIONS, AND REMOTE DRIVERS FOR A COMPLETE AND FUNCTIONAL SYSTEM. LOCATE REMOTE DRIVER IN ACCESSIBLE LOCATION.

ABBREVIATIONS

RE	EXISTING ITEM RELOCATED TO THIS LOCATION.
RL	EXISTING ITEM TO BE RELOCATED.
RM	EXISTING ITEM TO REMAIN.
RP	EXISTING ITEM TO BE REPLACED.
RV	EXISTING ITEM TO BE REMOVED.

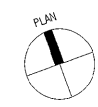

Order Plans @ www.LDLine.com