

SEATING Concepts  
 125 Connell Ave  
 Rockdale, IL 60436  
 www.seating-concepts.com  
 T: 815.730.7980  
 F: 815.730.7969

This drawing contains proprietary information by Seating Concepts. Unauthorized use or reproduction is prohibited without expressed written consent of Seating Concepts.

**Project Contacts:**  
 Please contact one of the following Seating Concepts team members to address any concerns you may have:

Customer Service: 815.730.7980  
 Krista Bagley - Manager x 2219  
 Cheri Salamon x 2224  
 Kerry Studer x 2223

Interior Design: 815.730.7980  
 Samantha Utte - Director x 2251  
 Tyler Rodgers x 2211




PROJECT: NOLA  
 LOCATION: Prototype 1846 Mirror  
 ADDRESS: --  
 STORE #: --  
 DESIGNER: Tyler Rodgers  
 CSR: Kerry Studer  
 SALES MANAGER: Jeff Allison

DATE: 8-5-2020

REVISION HISTORY		
DATE	#	DESCRIPTION
8-5-2020	0	PROJECT START DATE
8-5-2020	1	PROTOTYPE APPROVAL

SHEET TITLE: Wall Finish Layout  
**ID-5.0**  
 11 x 17 SIZE FORMAT

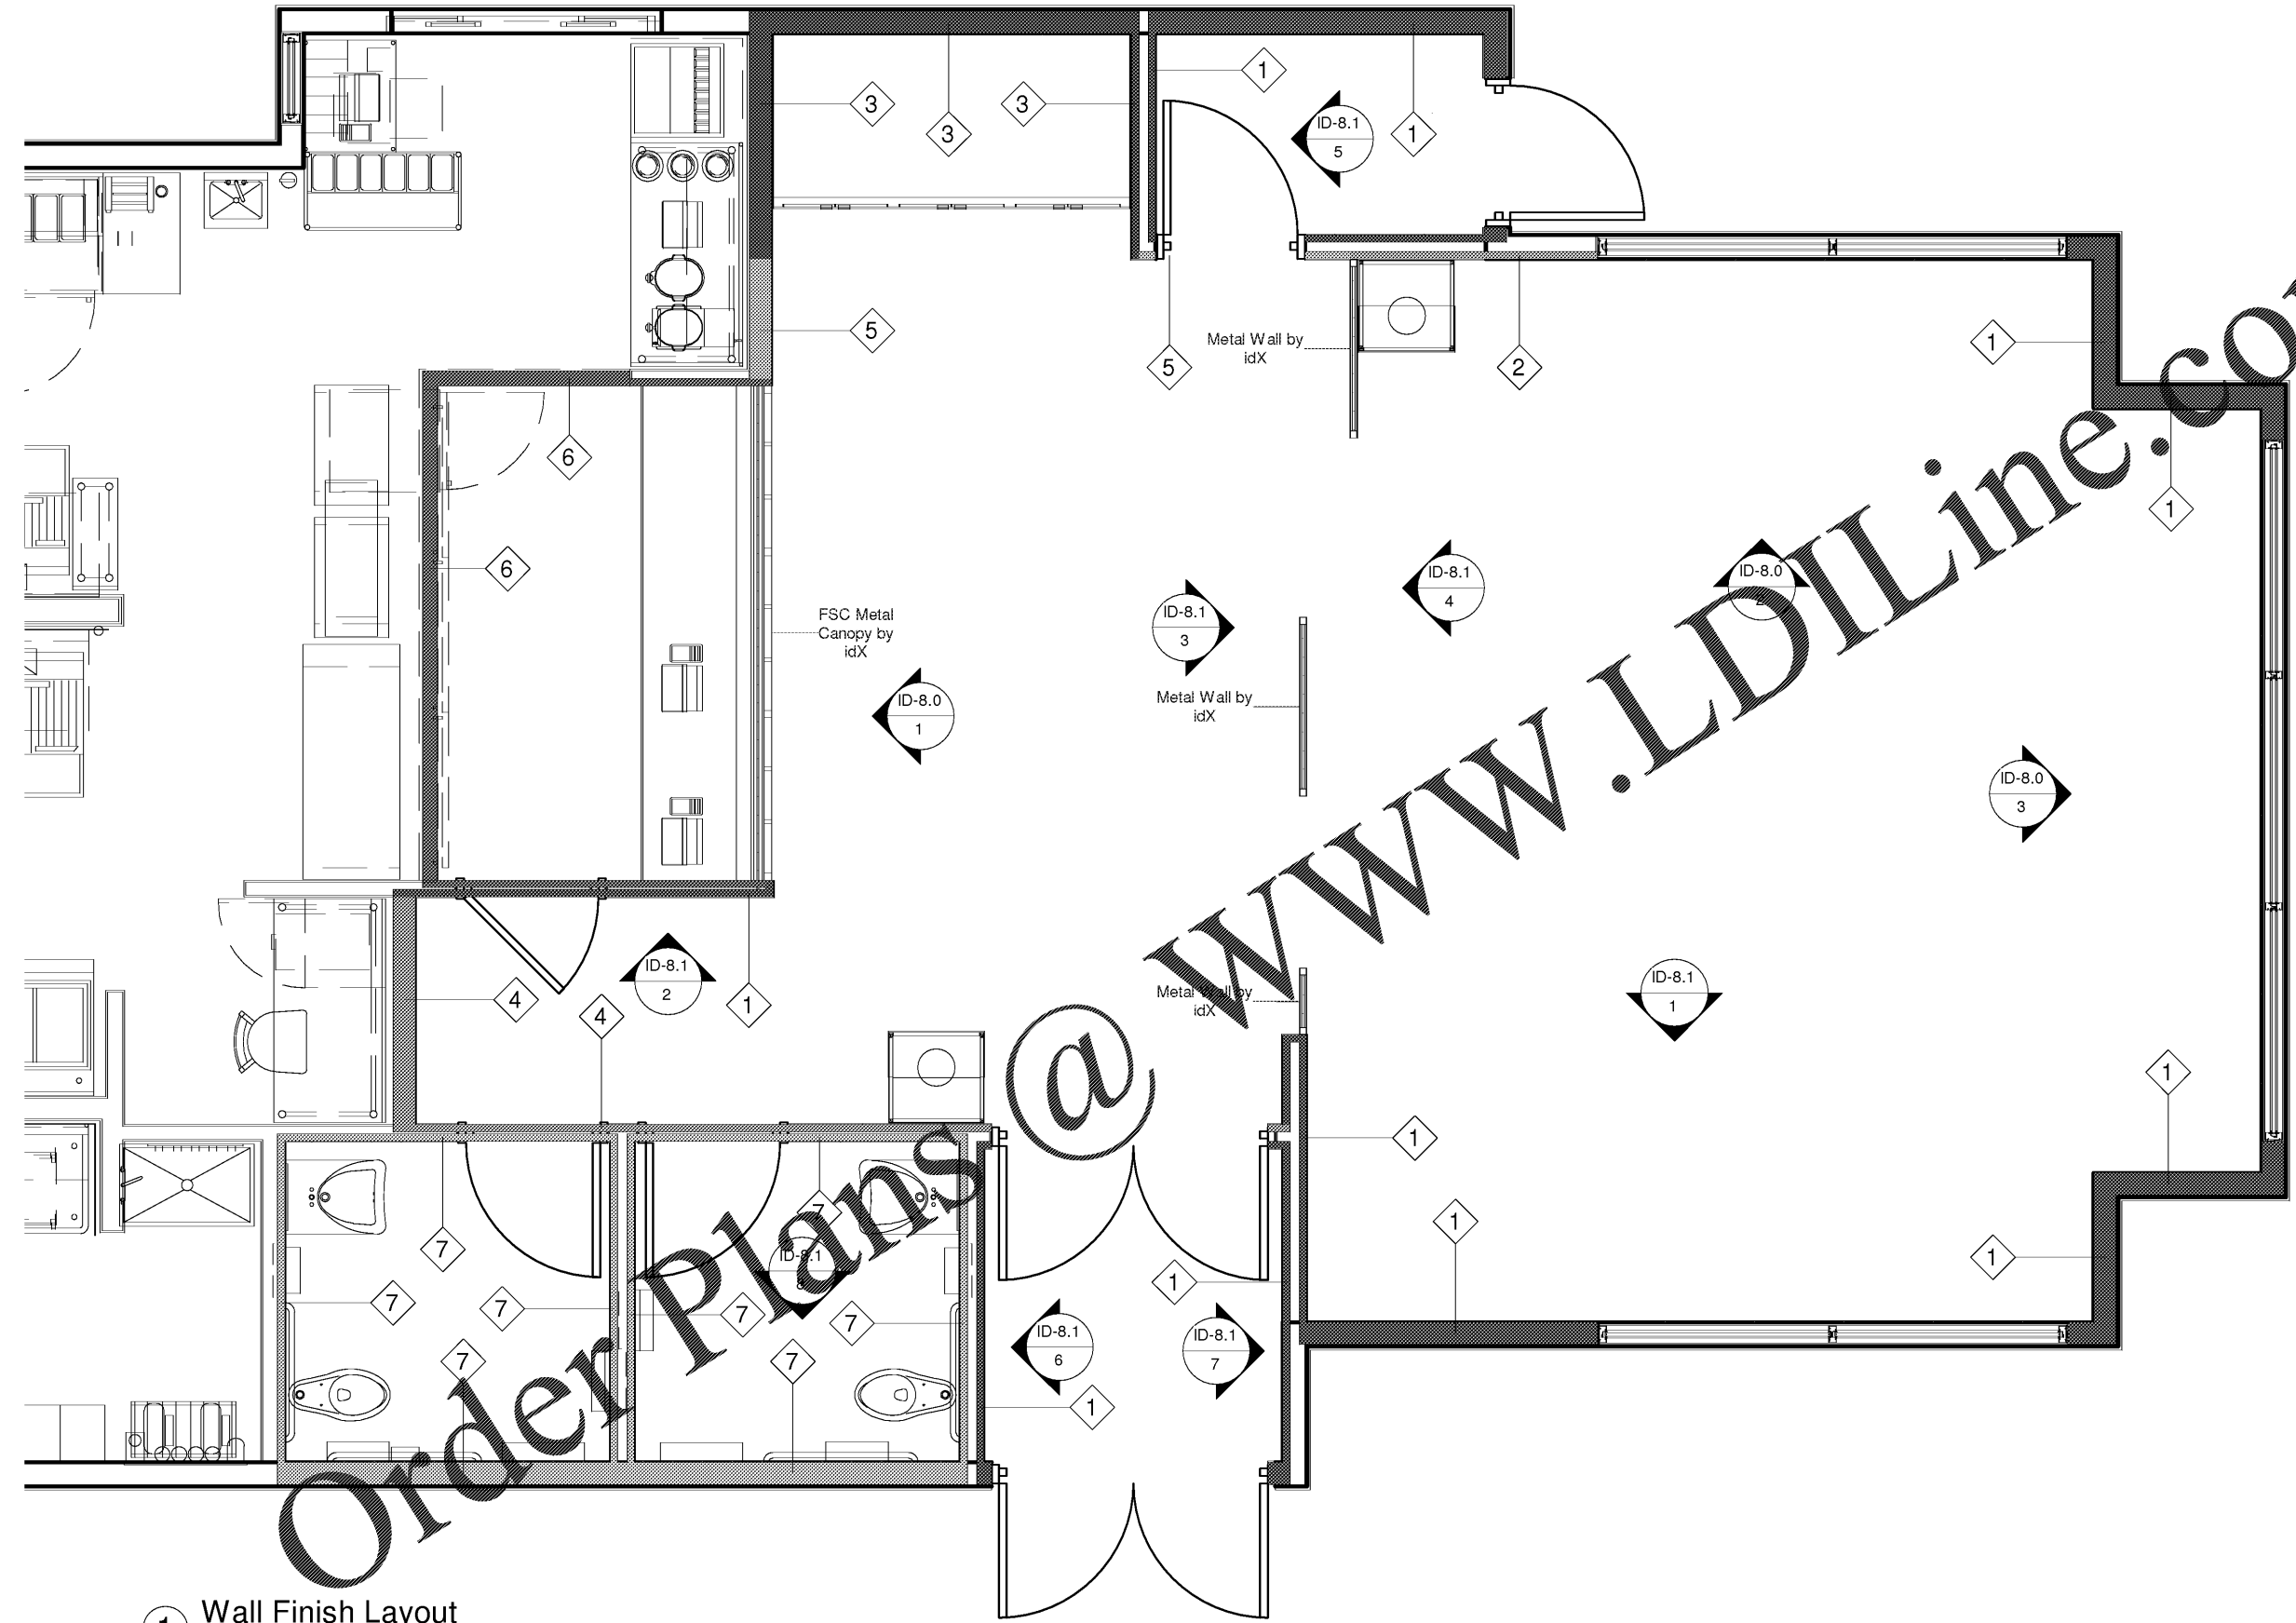

1 Wall Finish Layout  
 1/4" = 1'-0"

- |                             |   |   |                                   |
|-----------------------------|---|---|-----------------------------------|
| 1 BR-1 with PT-1, TL-1 Base | 3 Graphic Mural @ Beverage Walls              | 4 F-1 with PT-1 Horizontal Beadboard, TL-1 Base | 6 TL-4 @ Menu Board & FSC Walls   |
| 2 BR-1 with PT-3, TL-1 Base | 5 F-1 with PT-1 Vertical Beadboard, TL-1 Base | 7 TL-3, TL-1 Base @ Restroom Walls              | Wall Finish Schedule 1/4" = 1'-0" |

Order Plans @ www.LDILine.com