


ARCHITECTURE ENGINEERING, P.C. SHALL RETAIN ALL COMMON LAW, STATUTORY AND OTHER RESERVED RIGHTS, INCLUDING THE COPYRIGHT THEREIN. NO PART OF THIS DOCUMENT SHALL BE REPRODUCED OR TRANSMITTED IN ANY FORM OR BY ANY MEANS, ELECTRONIC OR MECHANICAL, INCLUDING PHOTOCOPYING, RECORDING, OR BY ANY INFORMATION STORAGE AND RETRIEVAL SYSTEM, WITHOUT THE WRITTEN PERMISSION OF ARCHITECTURE ENGINEERING, P.C.

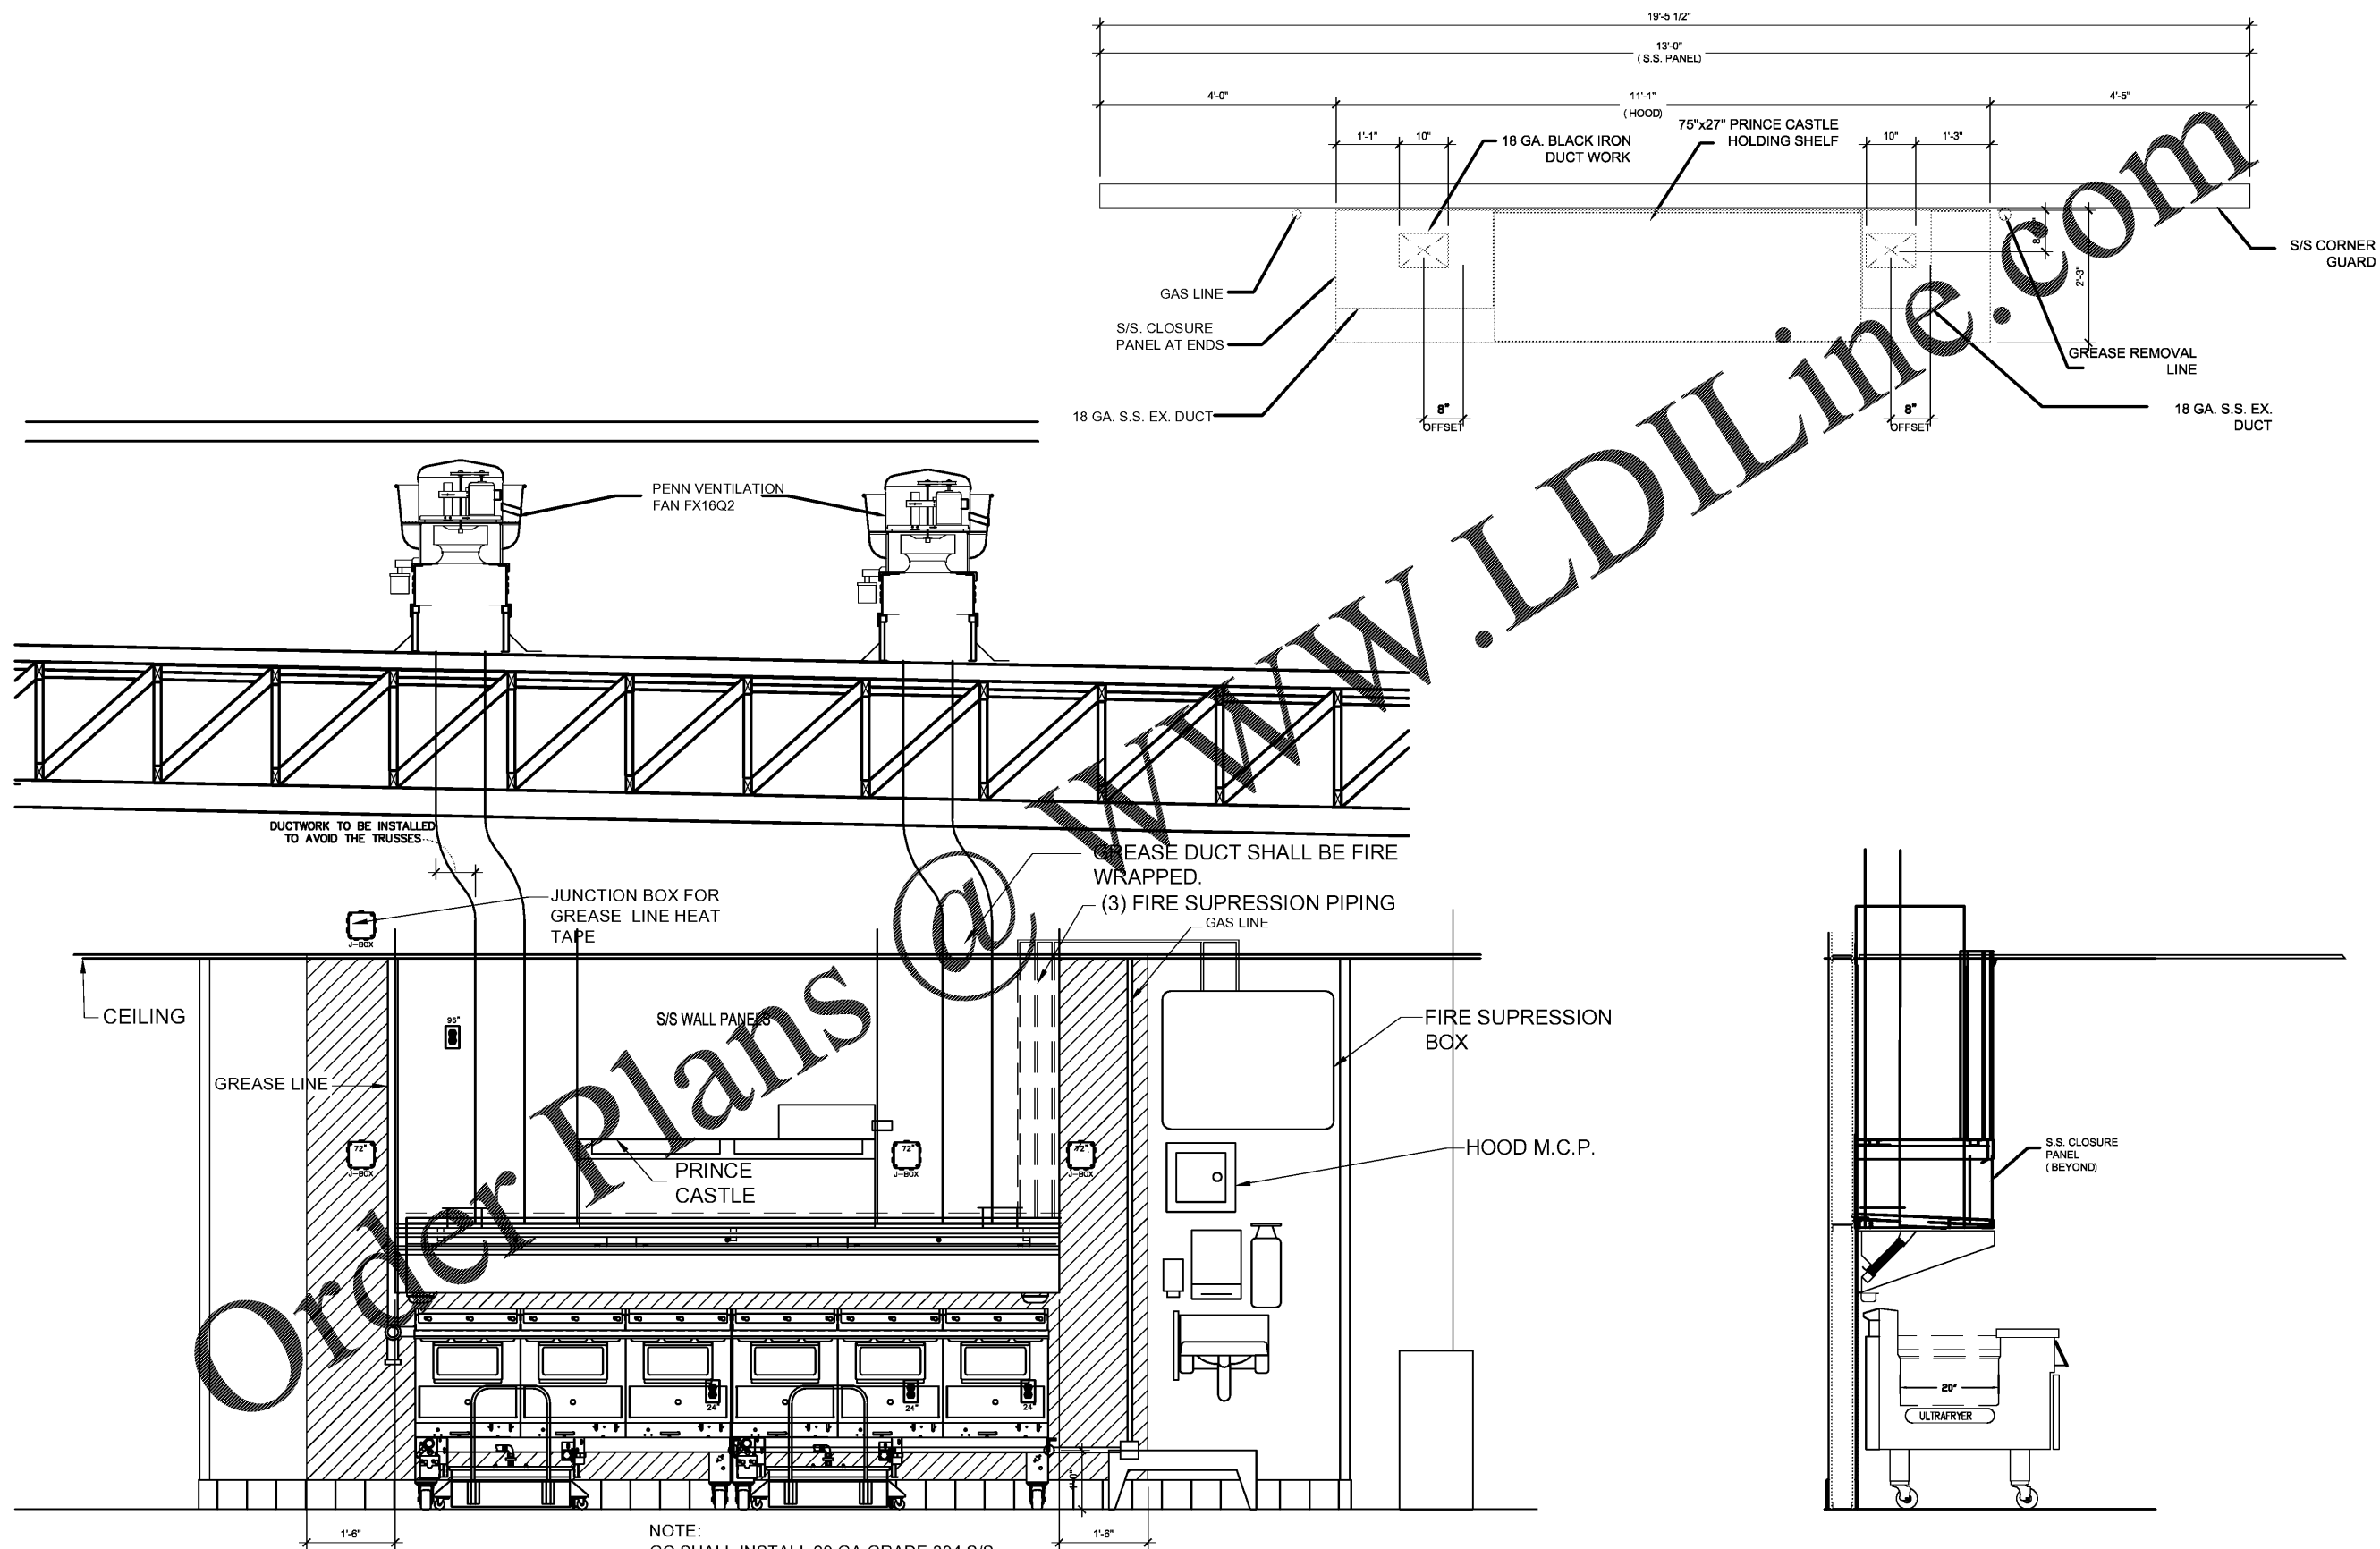

NOTE:
 GC SHALL INSTALL 20 GA GRADE 304 S/S PANELS 18" FROM THE EDGE OF ALL HEAT PRODUCING EQUIPMENT.

progressive | ae
 PROGRESSIVE ARCHITECTURE ENGINEERING, P.C.
 330 South Tryon St Suite 500 | Charlotte, NC 28202 | 704.731.8880 | www.progressiveae.com

POPEYE'S
 LOUISIANA KITCHEN
 921 CONCORD PARKWAY SOUTH
 CONCORD, NC, 28027

FOR CONSTRUCTION
 If this document is sealed and signed in a digital or electronic format and is received from someone other than the sealing professional identified in the document, you must contact the sealing professional in writing to validate the authenticity of the document. The sealing professional disclaims the seal and signature and shall not be liable for any liability associated with it where the authenticity of any digital or electronic seal or signature has not been validated in this manner.

ISSUANCE
 PERMIT SUBMITTAL 08/14/2020

NO.	DATE	DESCRIPTION
△		

FILE NUMBER: 86560010
 PROJECT MANAGER: BSC
 PROFESSIONAL: BSC
 DRAWN BY: JSC
 CHECKED BY: BSC

FRYER HOOD DETAILS
M6