


1 PARTIAL ROOF FRG PLAN - NEW MECH UNITS
SCALE: 1/4" = 1'-0"

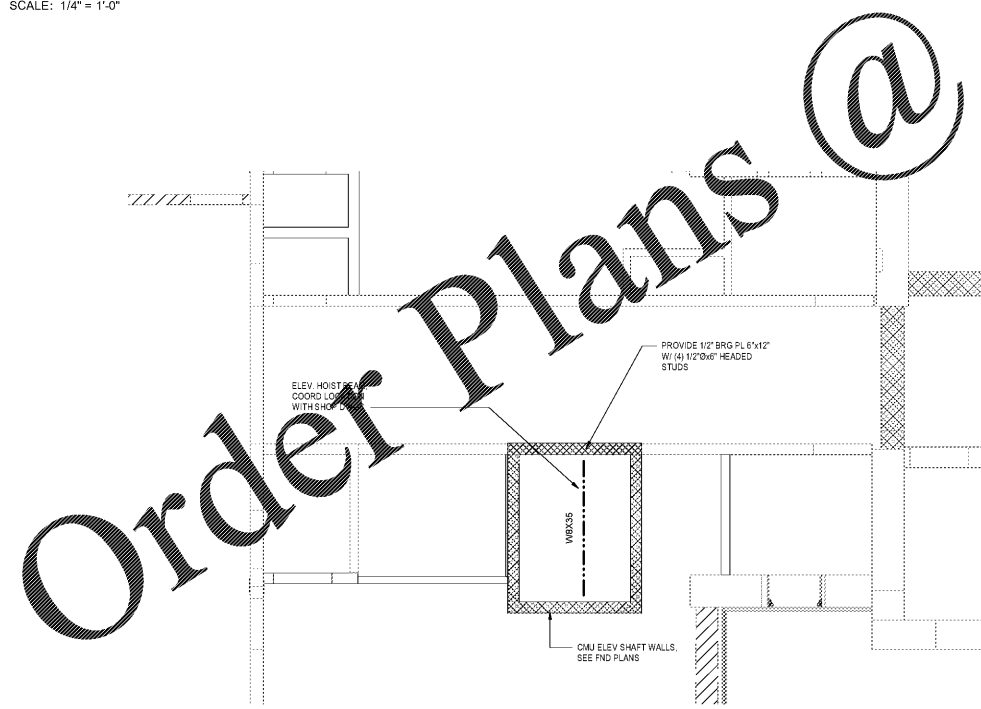

2 PARTIAL ATTIC FRG - ELEV SHAFT
SCALE: 1/4" = 1'-0"

SCOPE OF WORK OCCURS
IN MULTIPLE PHASES.
SEE ARCHITECTURAL
PLANS FOR ALL PHASING
AND PHASING
REQUIREMENTS

SHEET ISSUE

A	01/27/2020	SD PRICING SET
B	03/06/2020	DS SET
C	04/10/2020	PERMIT SET
E	07/02/2020	ISSUED FOR BIDS

PRINCIPAL IN CHARGE: BC
PROJECT ENGINEER: RCS
DRAWN BY: RCS

SHEET TITLE:
PARTIAL FRAMING
PLANS

SHEET NO. PROJ. NO.
15477.01
CEG NO. 2019-0460

S102