



1 SECTION @ ELEV LOBBY RETAINING WALL
SCALE: 1" = 1'-0"

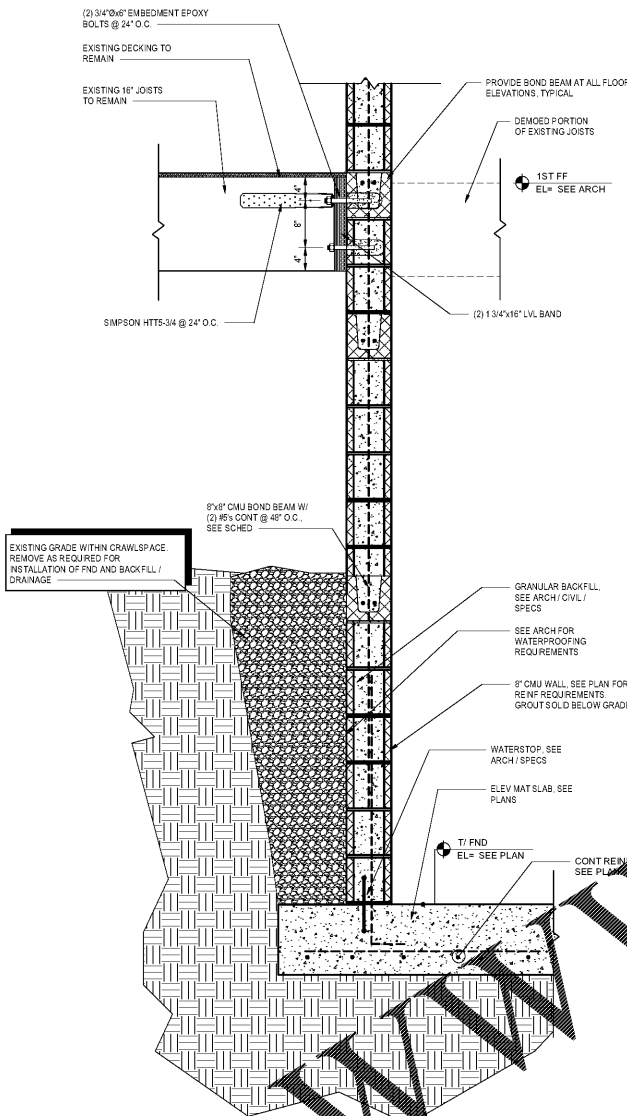

2 SECTION @ ELEV WALL - PERP FRMG
SCALE: 1" = 1'-0"

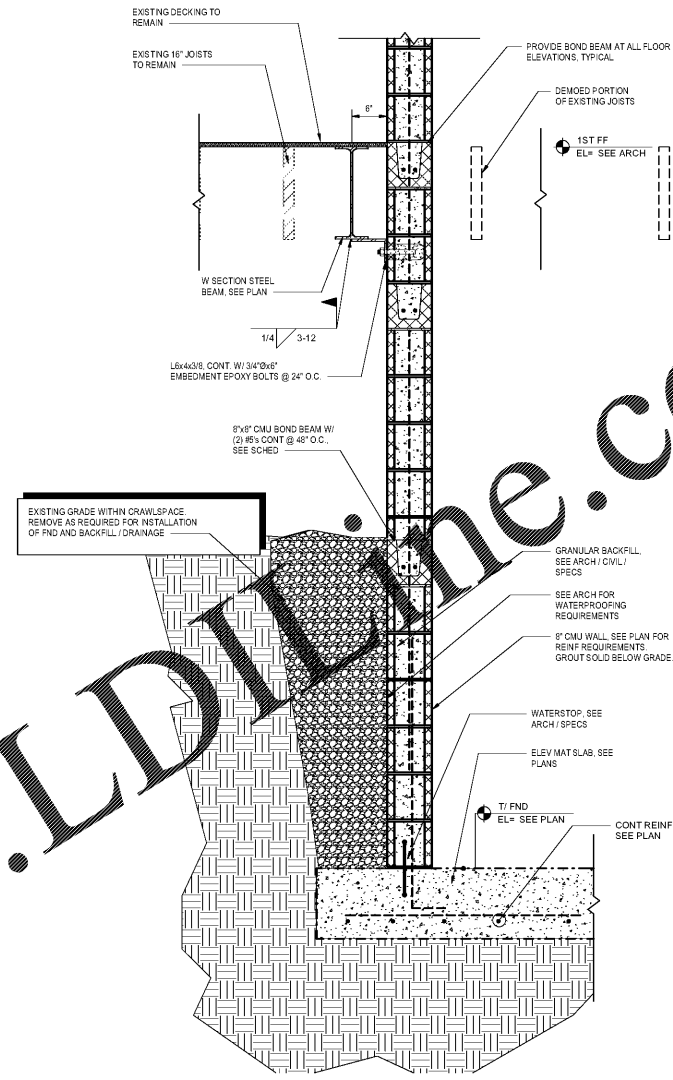

3 SECTION @ ELEV WALL - PARALLEL FRMG
SCALE: 1" = 1'-0"

Order Plans @

WWW.LDLINE.COM

SHEET ISSUE

A	01/27/2020	SD PRICING SET
B	03/09/2020	DD SET
C	04/10/2020	PERMIT SET
E	07/02/2020	ISSUED FOR BIDS

PERMIT SET 04/10/2020
PRINCIPAL IN CHARGE RCS
PROJECT ENGINEER RCS
DRAWN BY RCS

SHEET TITLE
FOUNDATION
SECTIONS AND
DETAILS

SHEET NO. PROJ. NO.
15477.01
CEG NO. 2019-0480

S501